



J:\PROJECTS\2017\1701010567\_COW\_STRYKER\_170567\_CAD\SHS\170567\_SWS\170567-SWS-2008.DWG  
 J:\PROJECTS\2017\1701010567\_COW\_STRYKER\_170567\_CAD\SHS\170567\_SWS\170567-SWS-2008.DWG  
 PLOTTED: Wednesday, January 10, 2018 @ 08:11AM



**NOTES:**  
 CONTRACTOR TO VERIFY LOCATION AND ELEVATION OF EXISTING UTILITES LINE PRIOR TO CONSTRUCTION.  
 PROPOSED ELECTRICAL CONDUIT RUNS AS SHOWN ARE SCHEMATIC IN NATURE. REFERENCE ELECTRICAL SHEETS FOR INSTALLATION DETAILS.

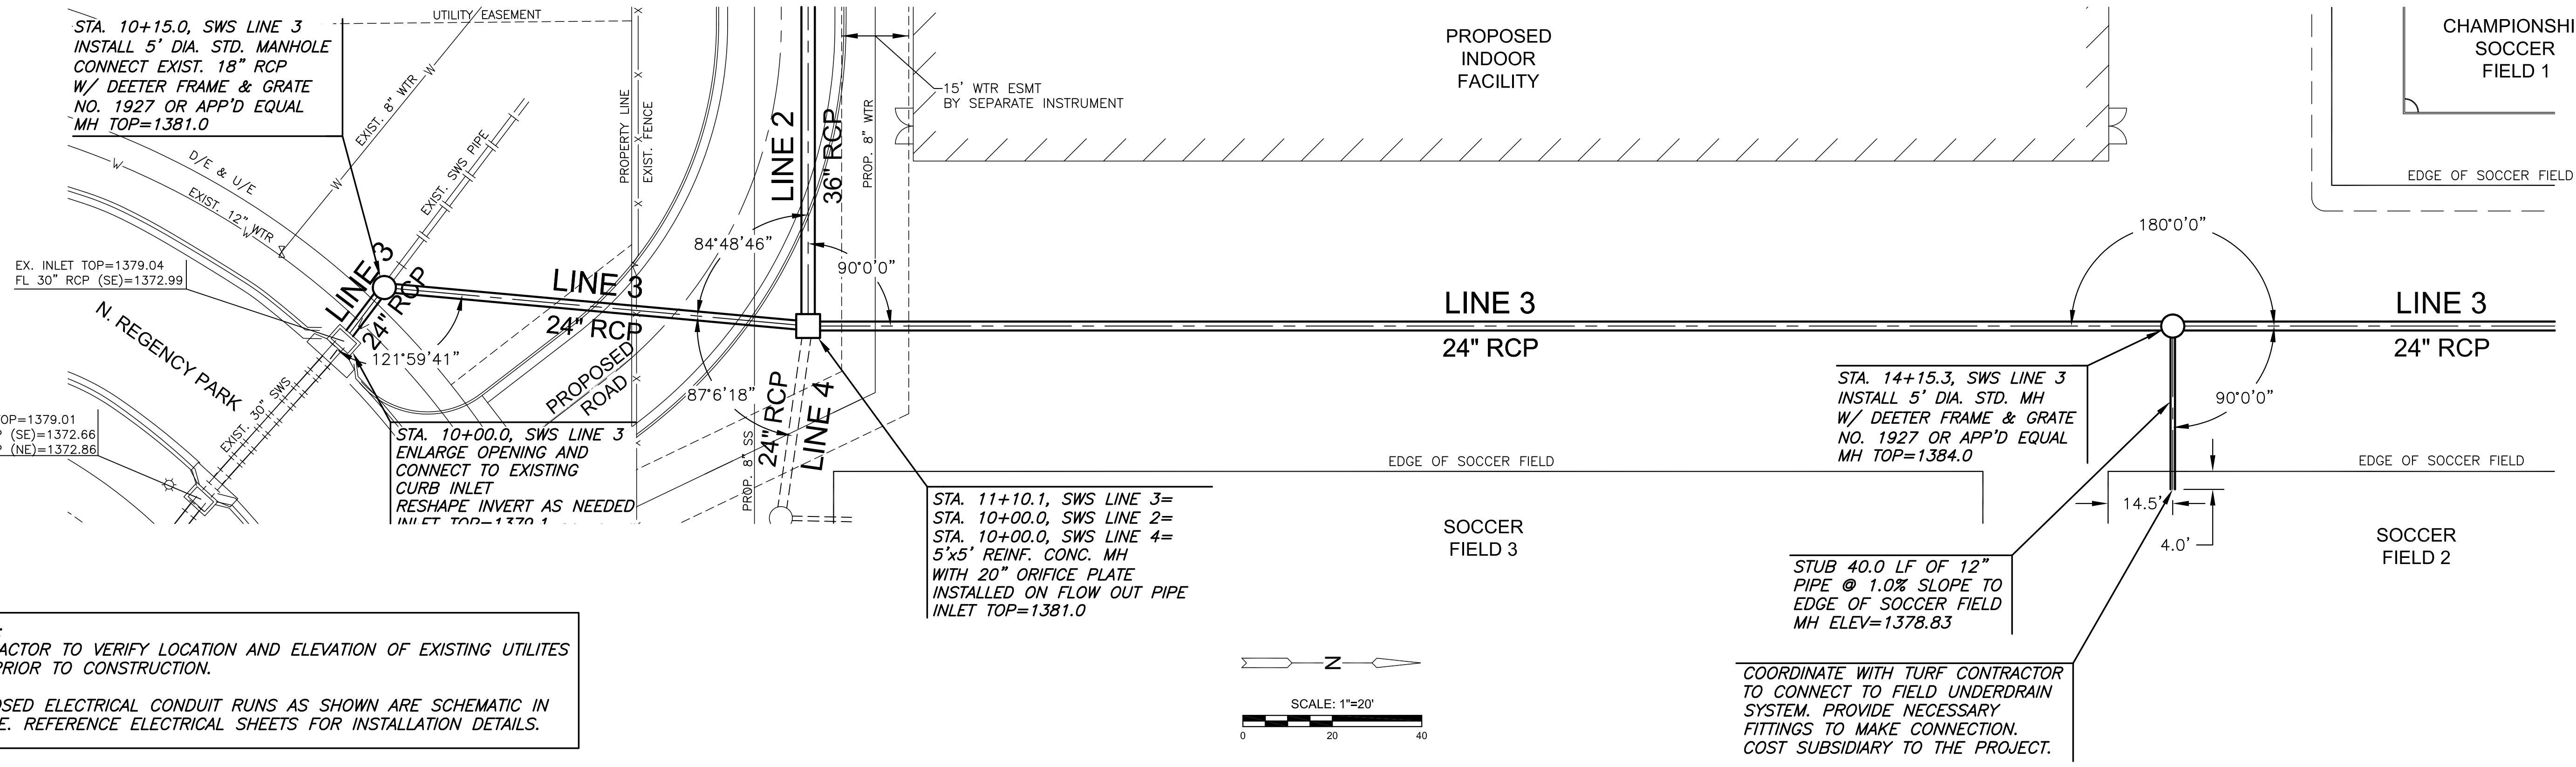

**PLAN LINE 3  
 PROFILE LINE 3**

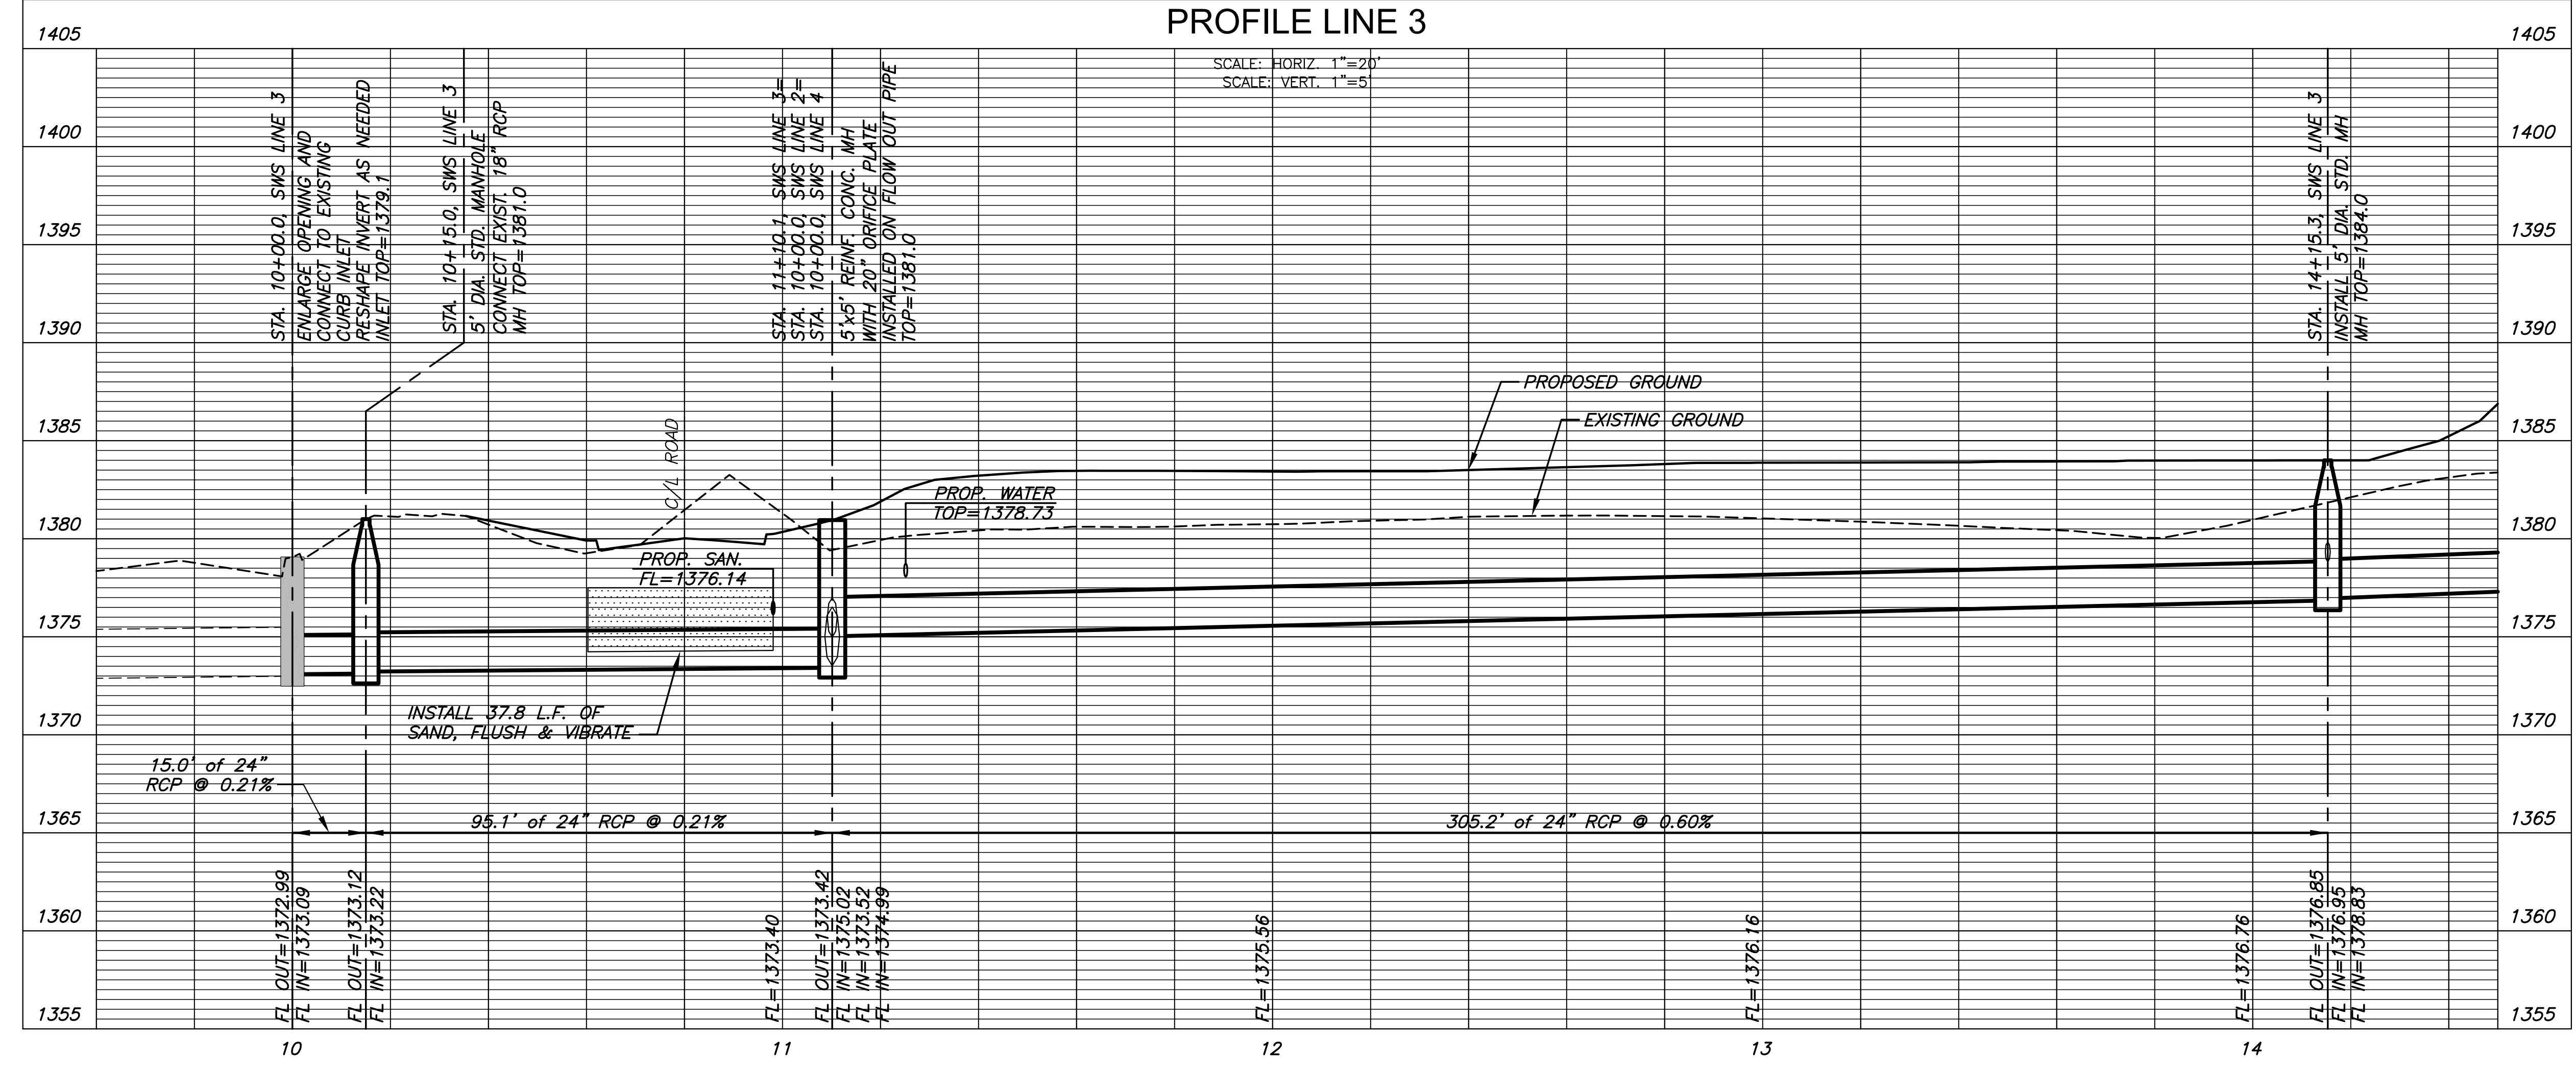

GRADING & UTILITIES PLANS FOR  
**STRYKER SPORTS**  
 WICHITA, KANSAS



©2018 MKEC Engineering All Rights Reserved www.mkec.com  
 These drawings and their contents, including, but not limited to, all concepts, designs, & ideas are the exclusive property of MKEC Engineering (MKEC), and may not be used or reproduced in any way without the express consent of MKEC.

SWS LINE 3		
PROJECT NO.	170567	
DATE	01-10-18	
SCALE	1" = 20'	
DESIGNED	DRAWN	CHECKED
MAB	RWB	MAB
NO.	ISSUED FOR CONST.	1-10-18
	REVISION	DATE
SHEET NO.		
45 OF 70		