


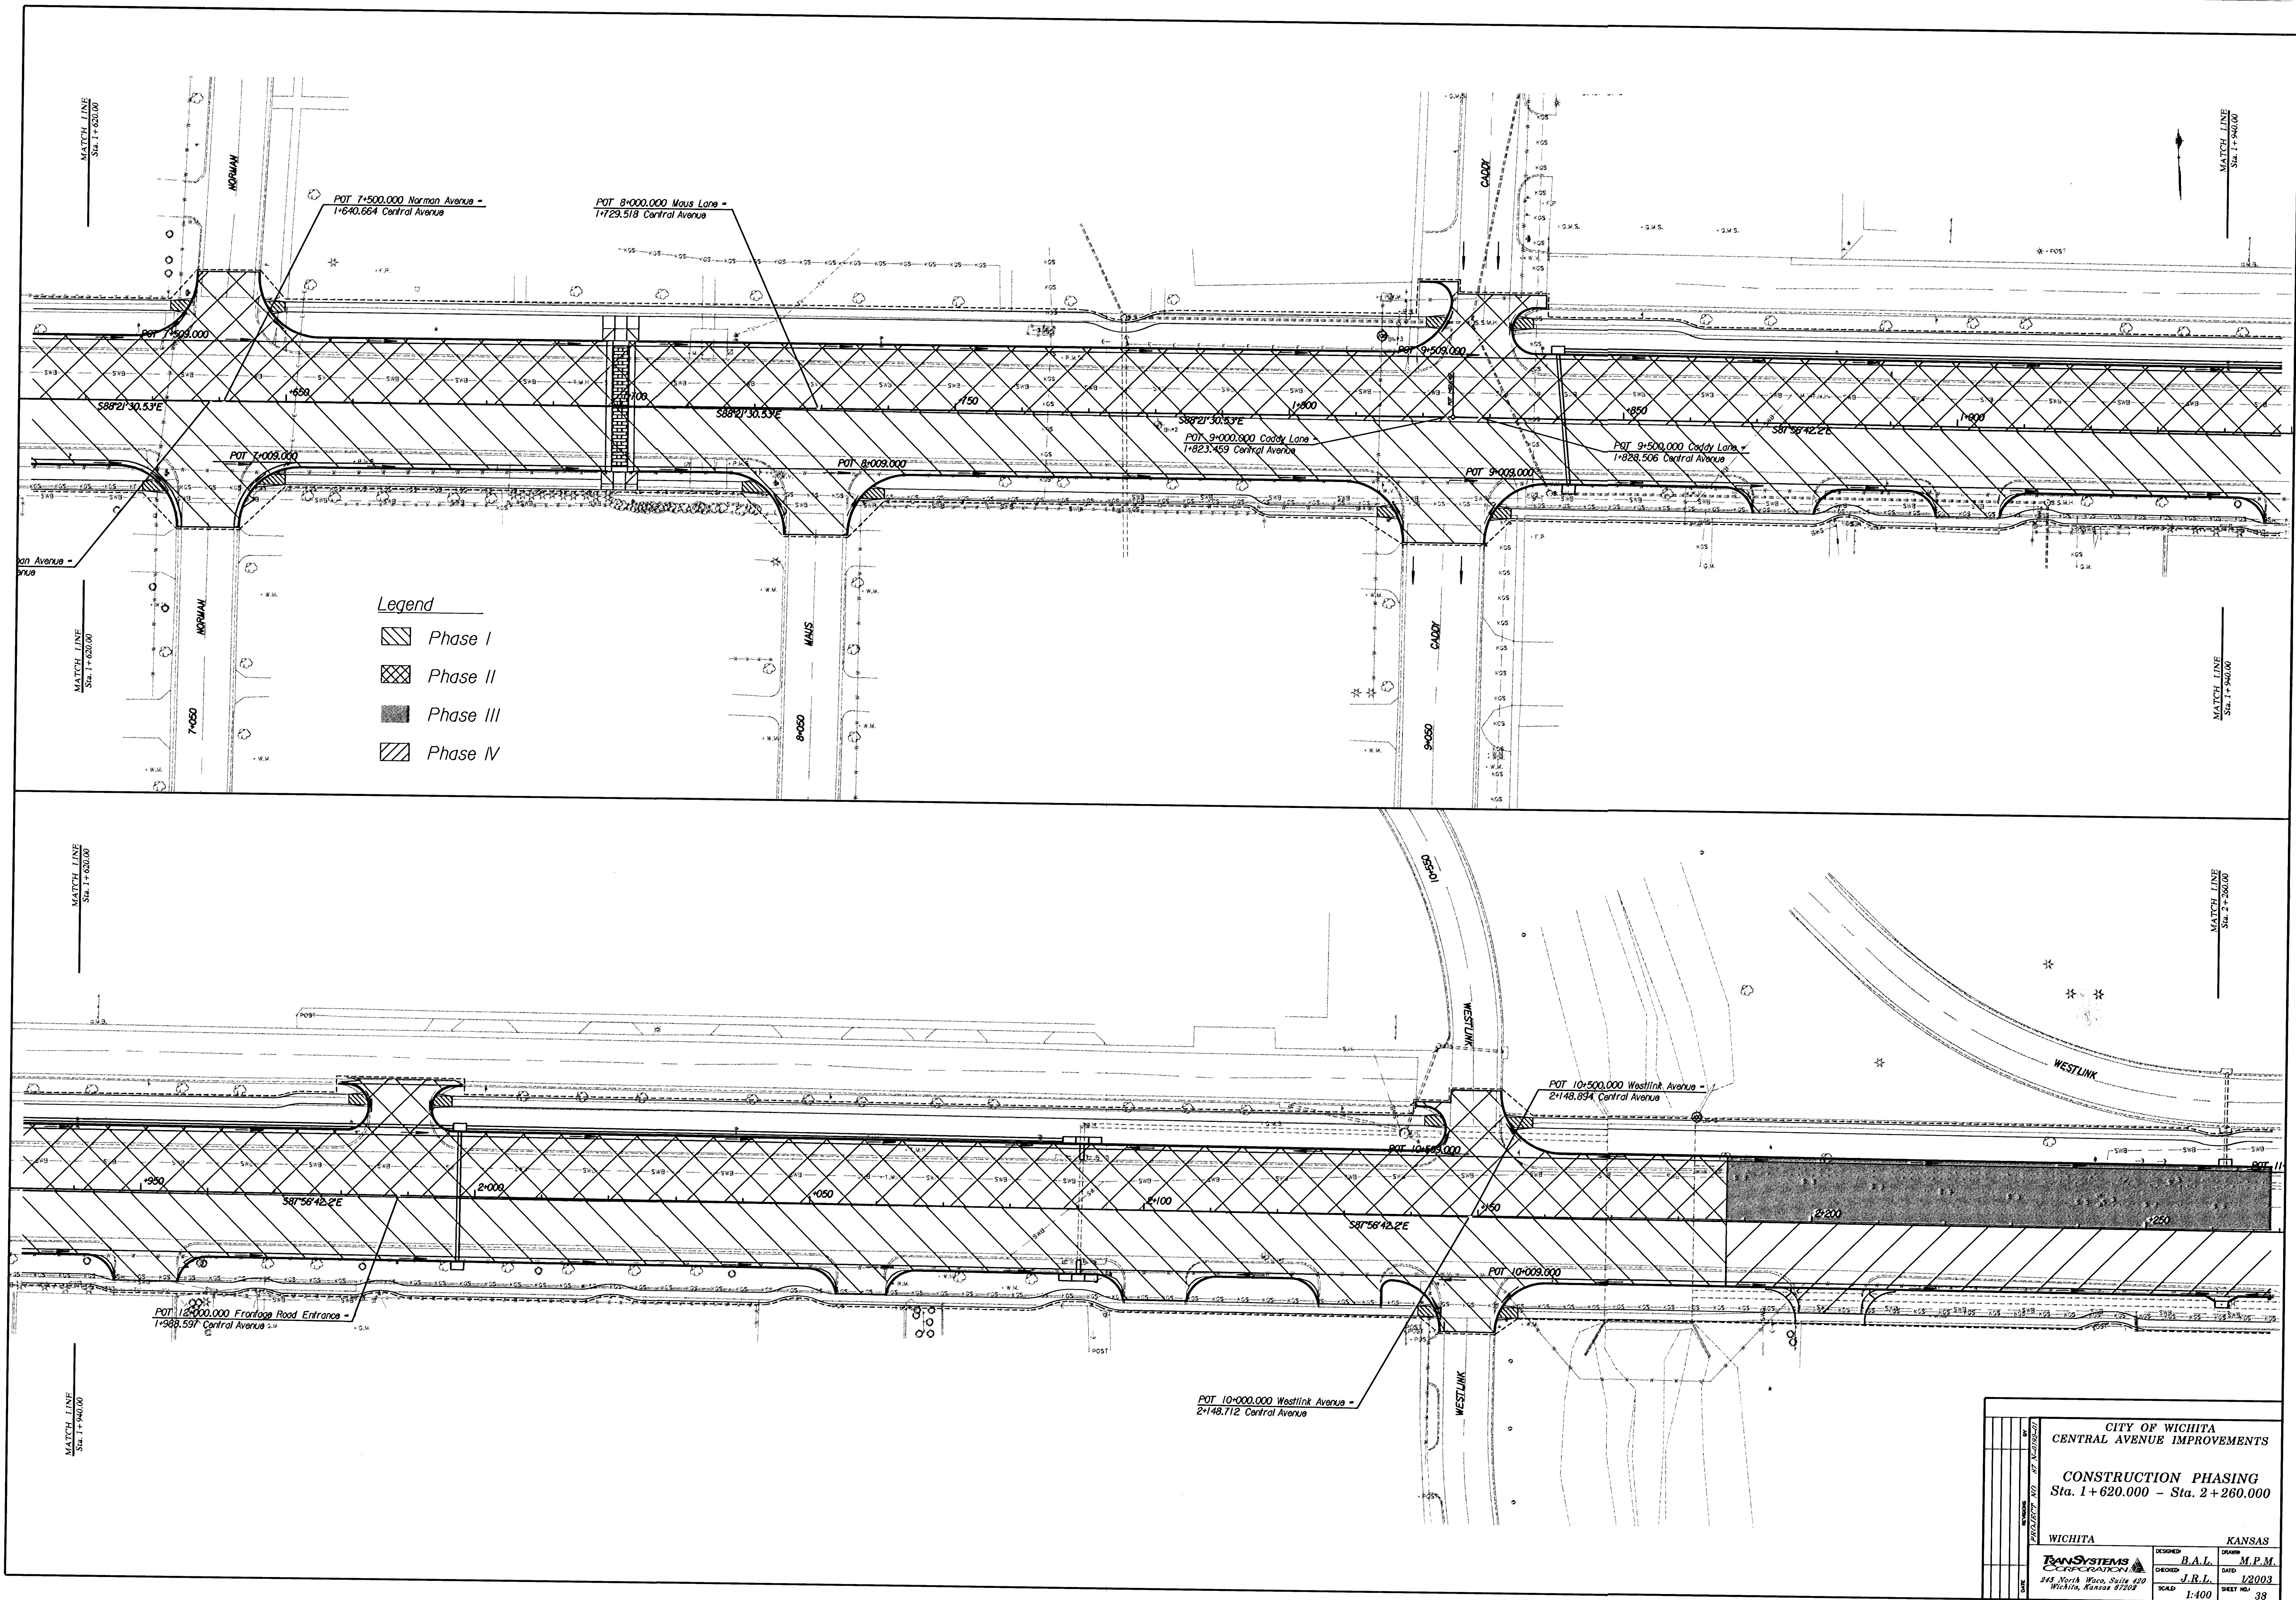

CITY OF WICHITA CENTRAL AVENUE IMPROVEMENTS			
CONSTRUCTION PHASING Sta. 1+620.000 - Sta. 2+260.000			
WICHITA		KANSAS	
DESIGNED B.A.L.	DATE 1/2003	DRAWN M.P.M.	SCALE 1:400
SHEET NO. 38			

TRANS SYSTEMS
245 North Waco, Suite 420
Wichita, Kansas 67203