
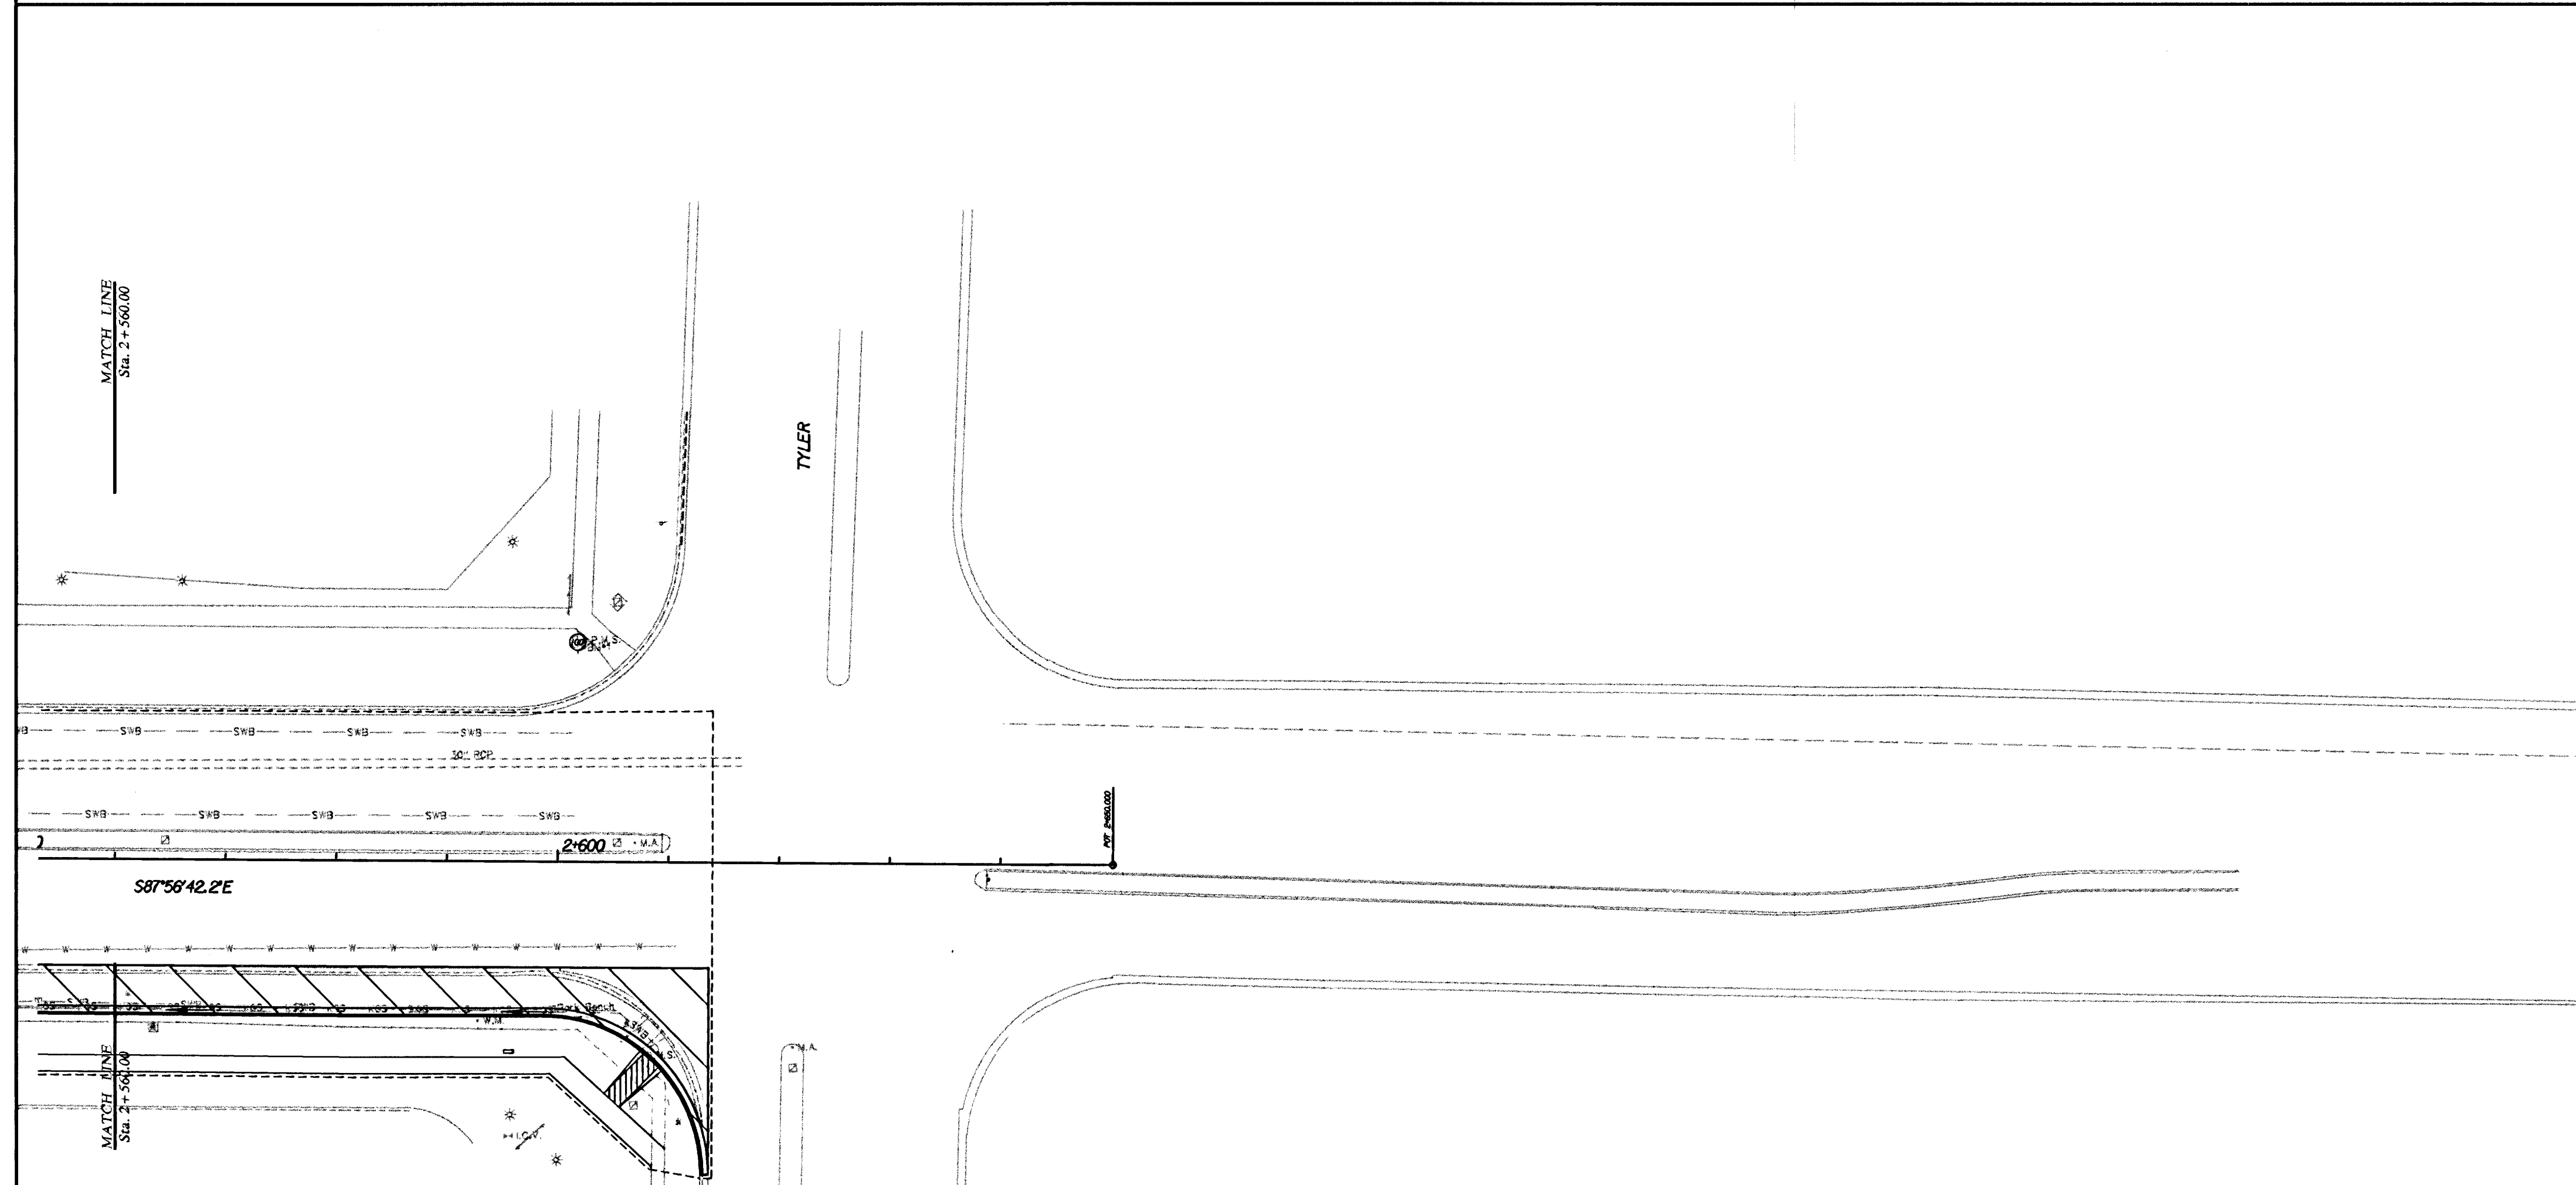


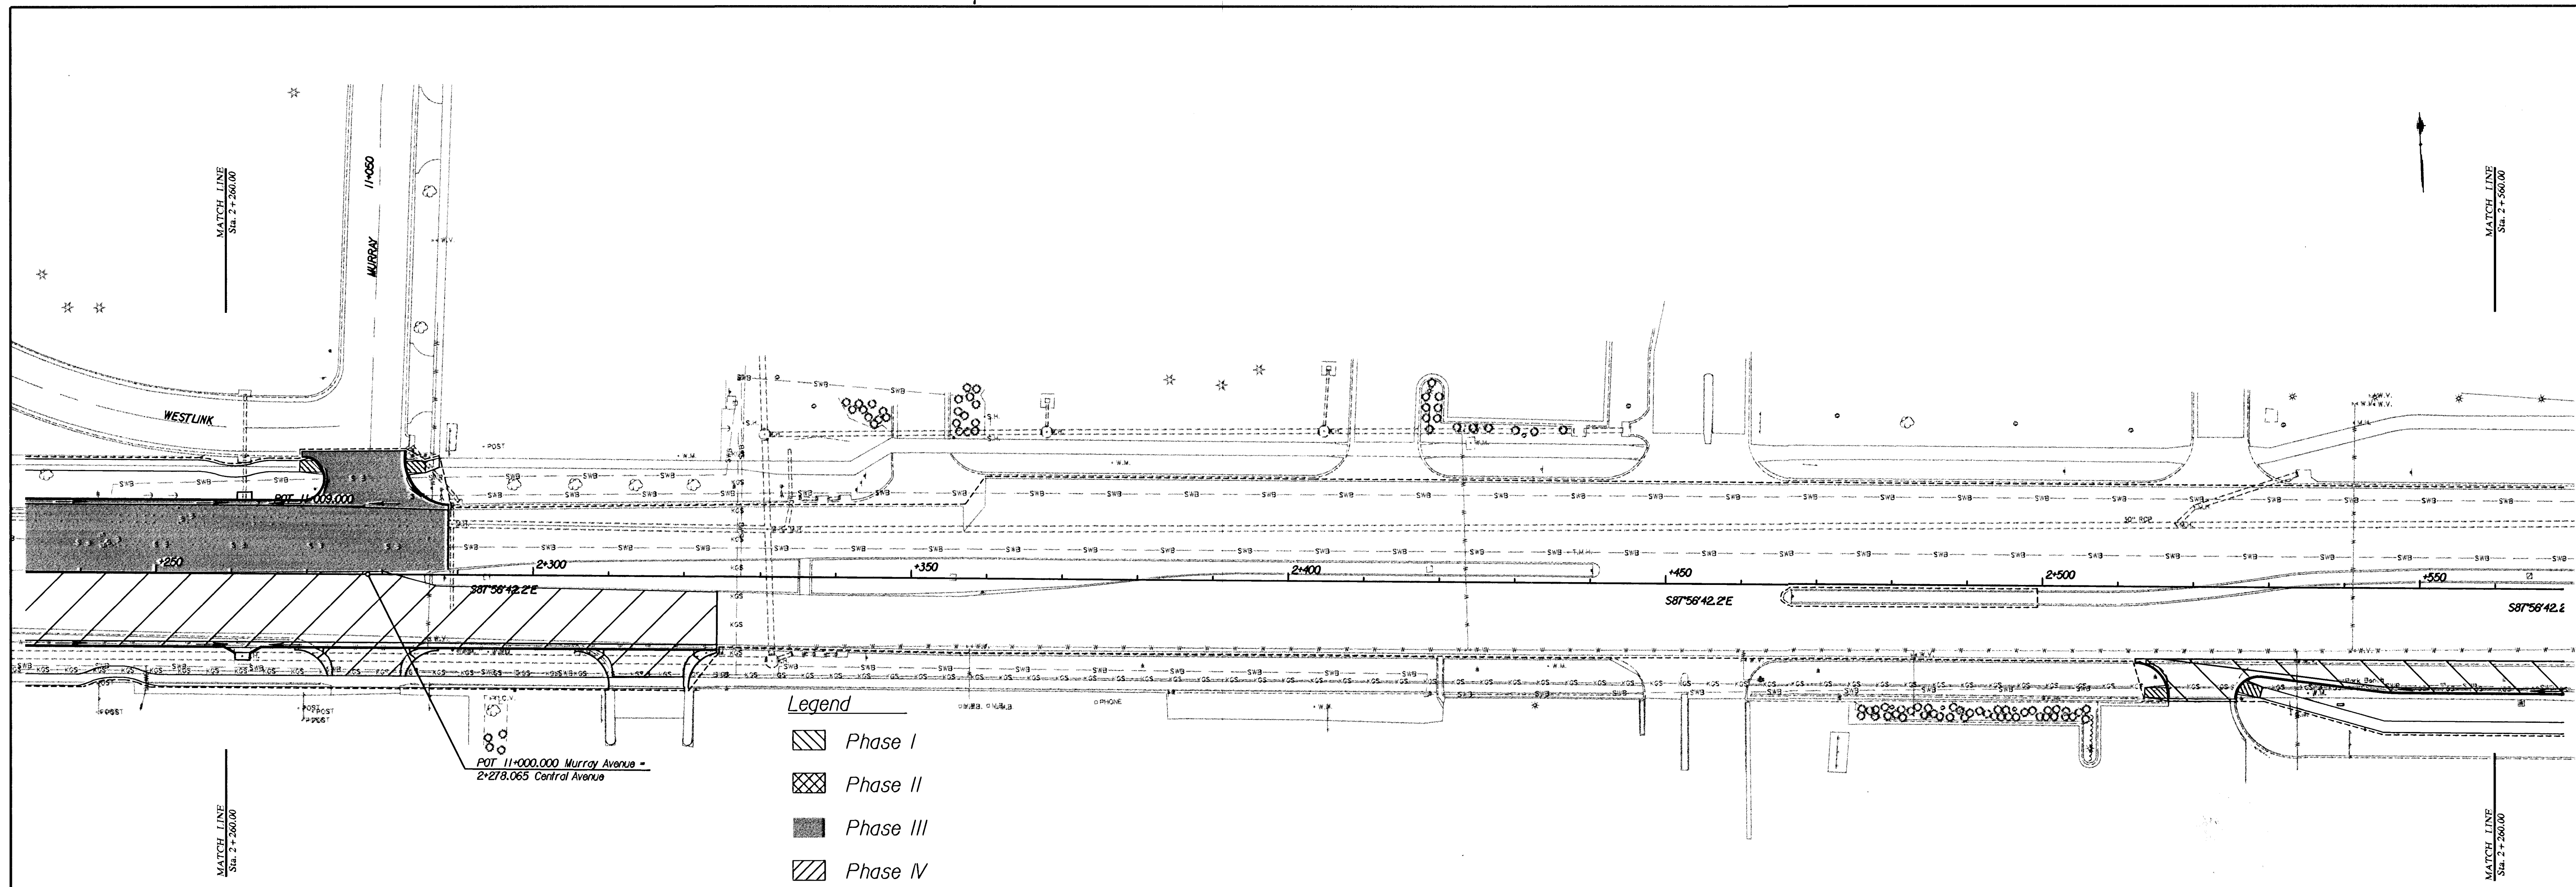

CITY OF WICHITA CENTRAL AVENUE IMPROVEMENTS			
CONSTRUCTION PHASING Sta. 2+260.000 - Sta. 2+623.352			
WICHITA		KANSAS	
TRANSYSTEMS CORPORATION 214 North Wood, Suite 400 Wichita, Kansas 67208	DESIGNED	B.A.L.	DATE
	CHECKED	J.R.L.	1/2003
SCALE	1:400	SHEET NO.	39