


PROJECT NO.	YEAR	SHEET NO.	TOTAL SHEETS
472-85214	2017	89	107

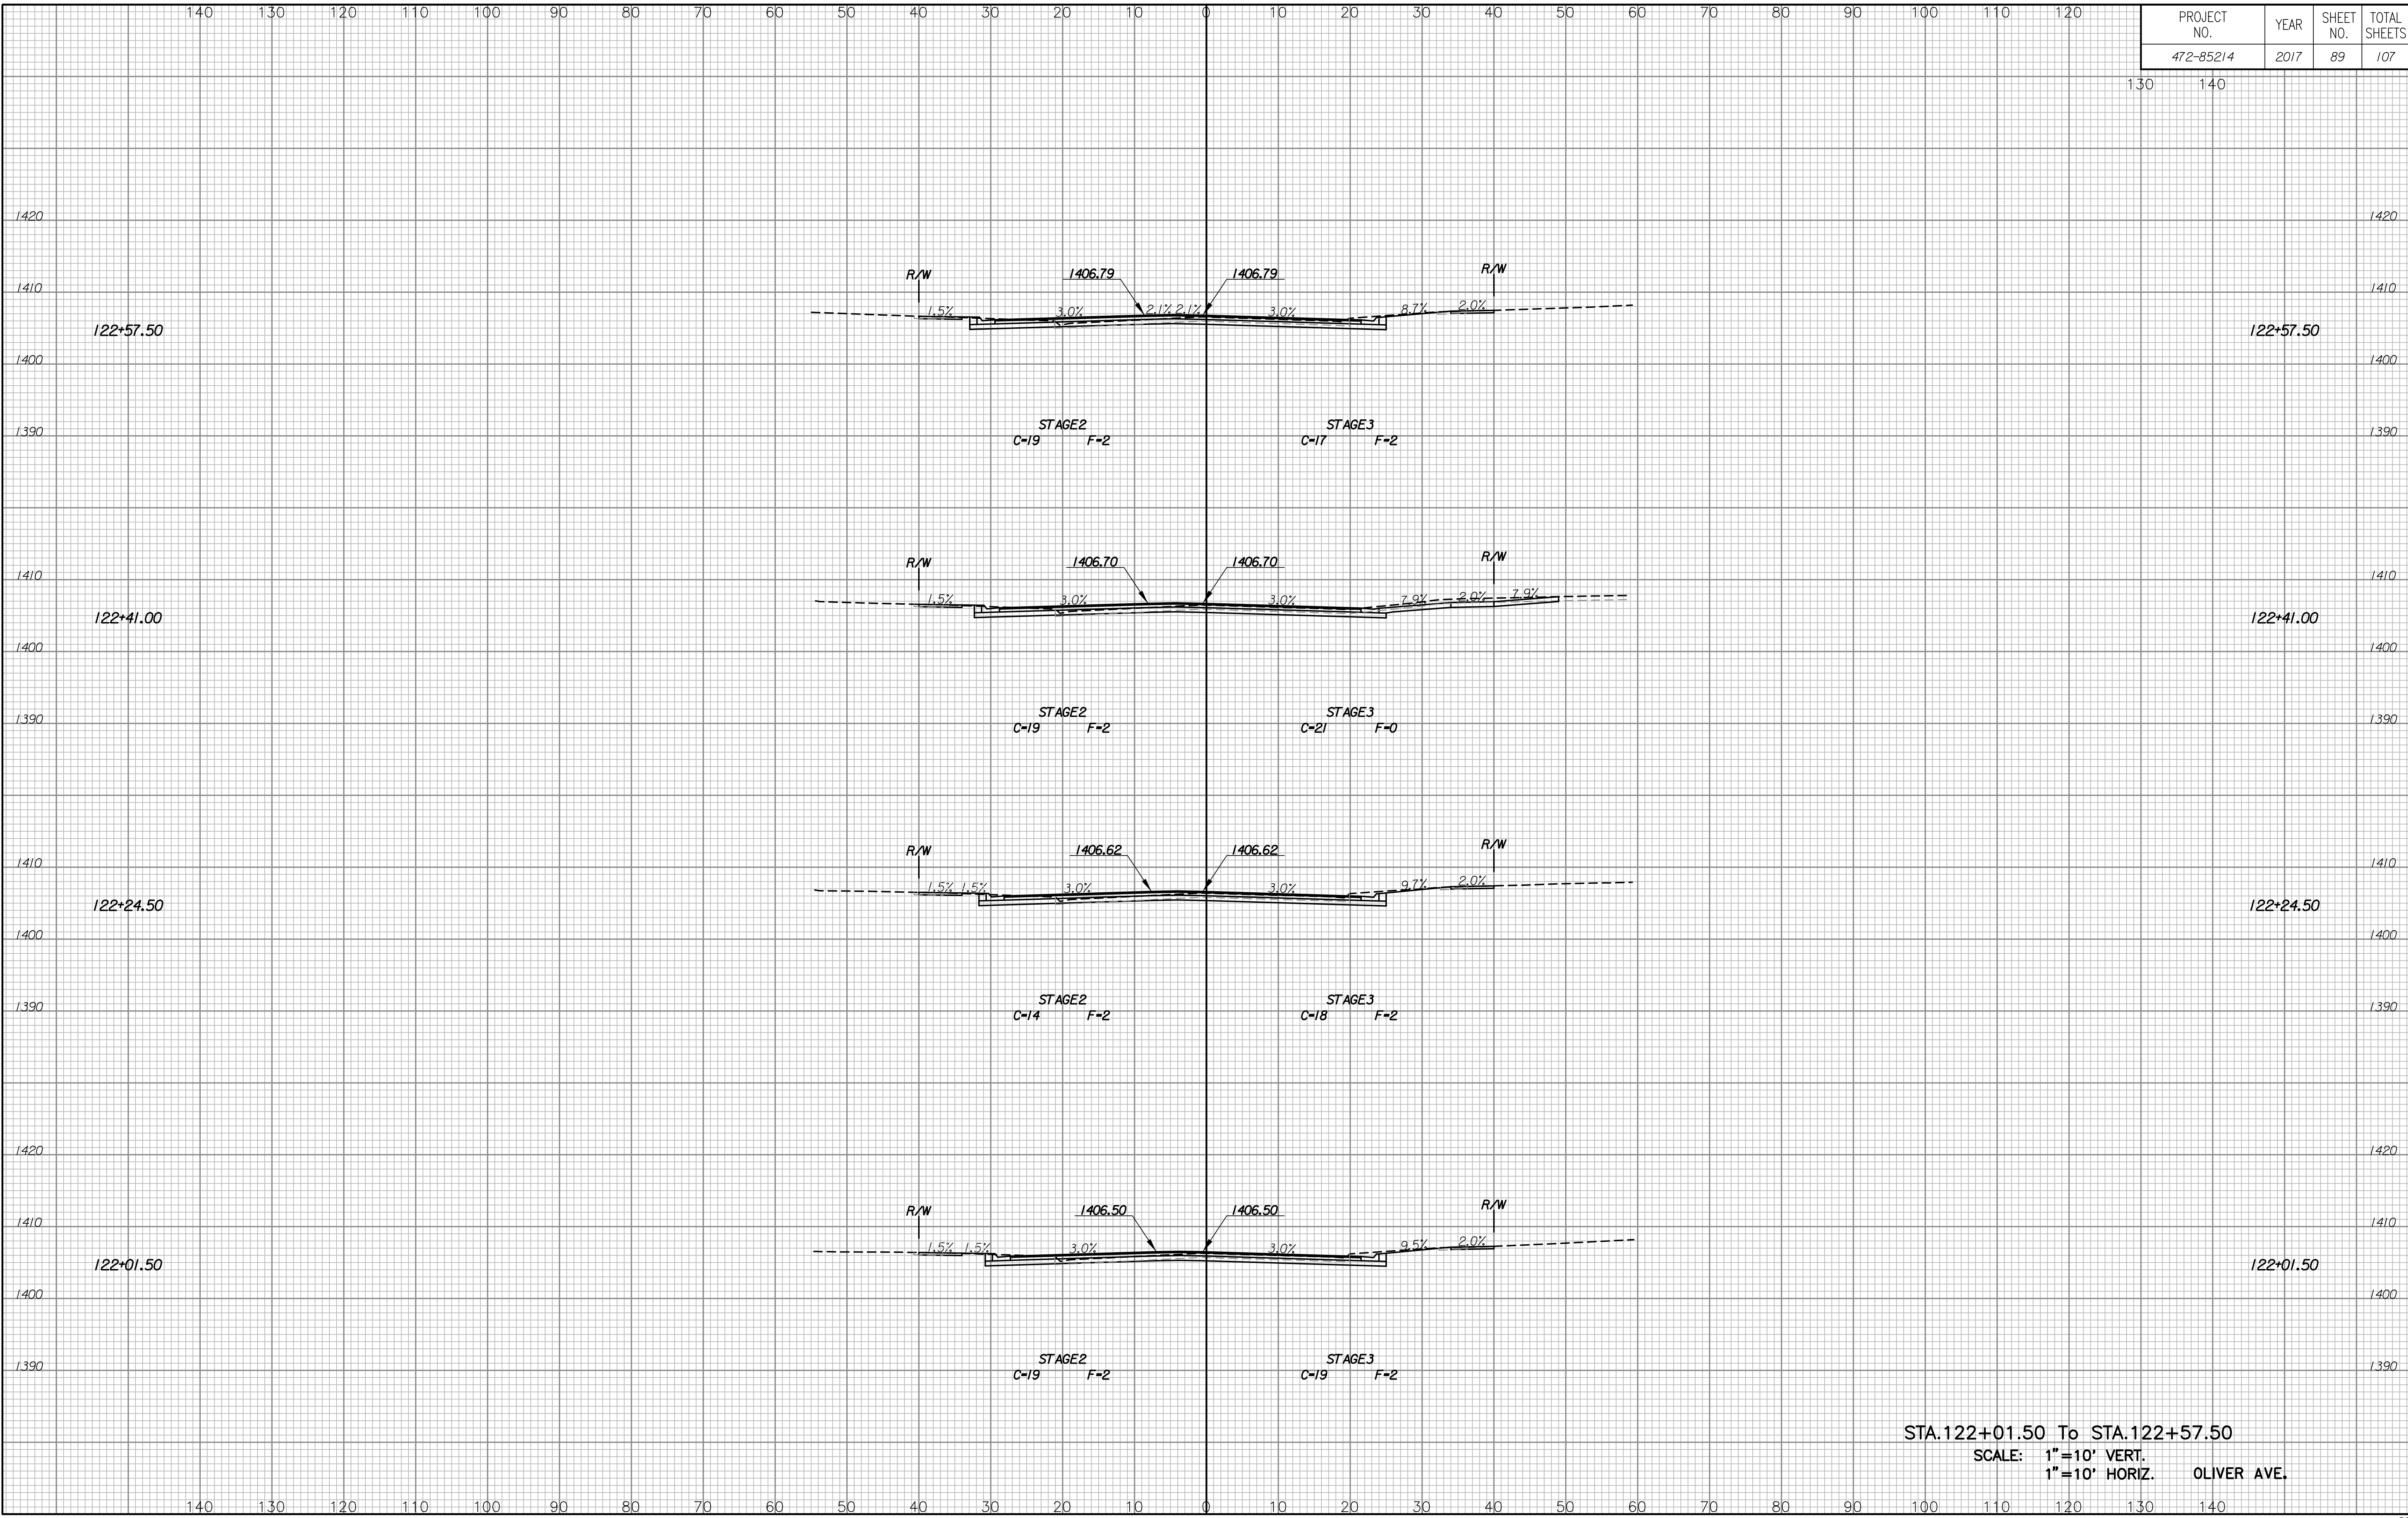

STA.122+01.50 To STA.122+57.50
 SCALE: 1"=10' VERT.
 1"=10' HORIZ. OLIVER AVE.

Plotted By:CKC Date:12-15-2017
 File:U:\Mchita-Civil\2015\15081\Trans\XS Sheets\15081-Oliver.dgn