


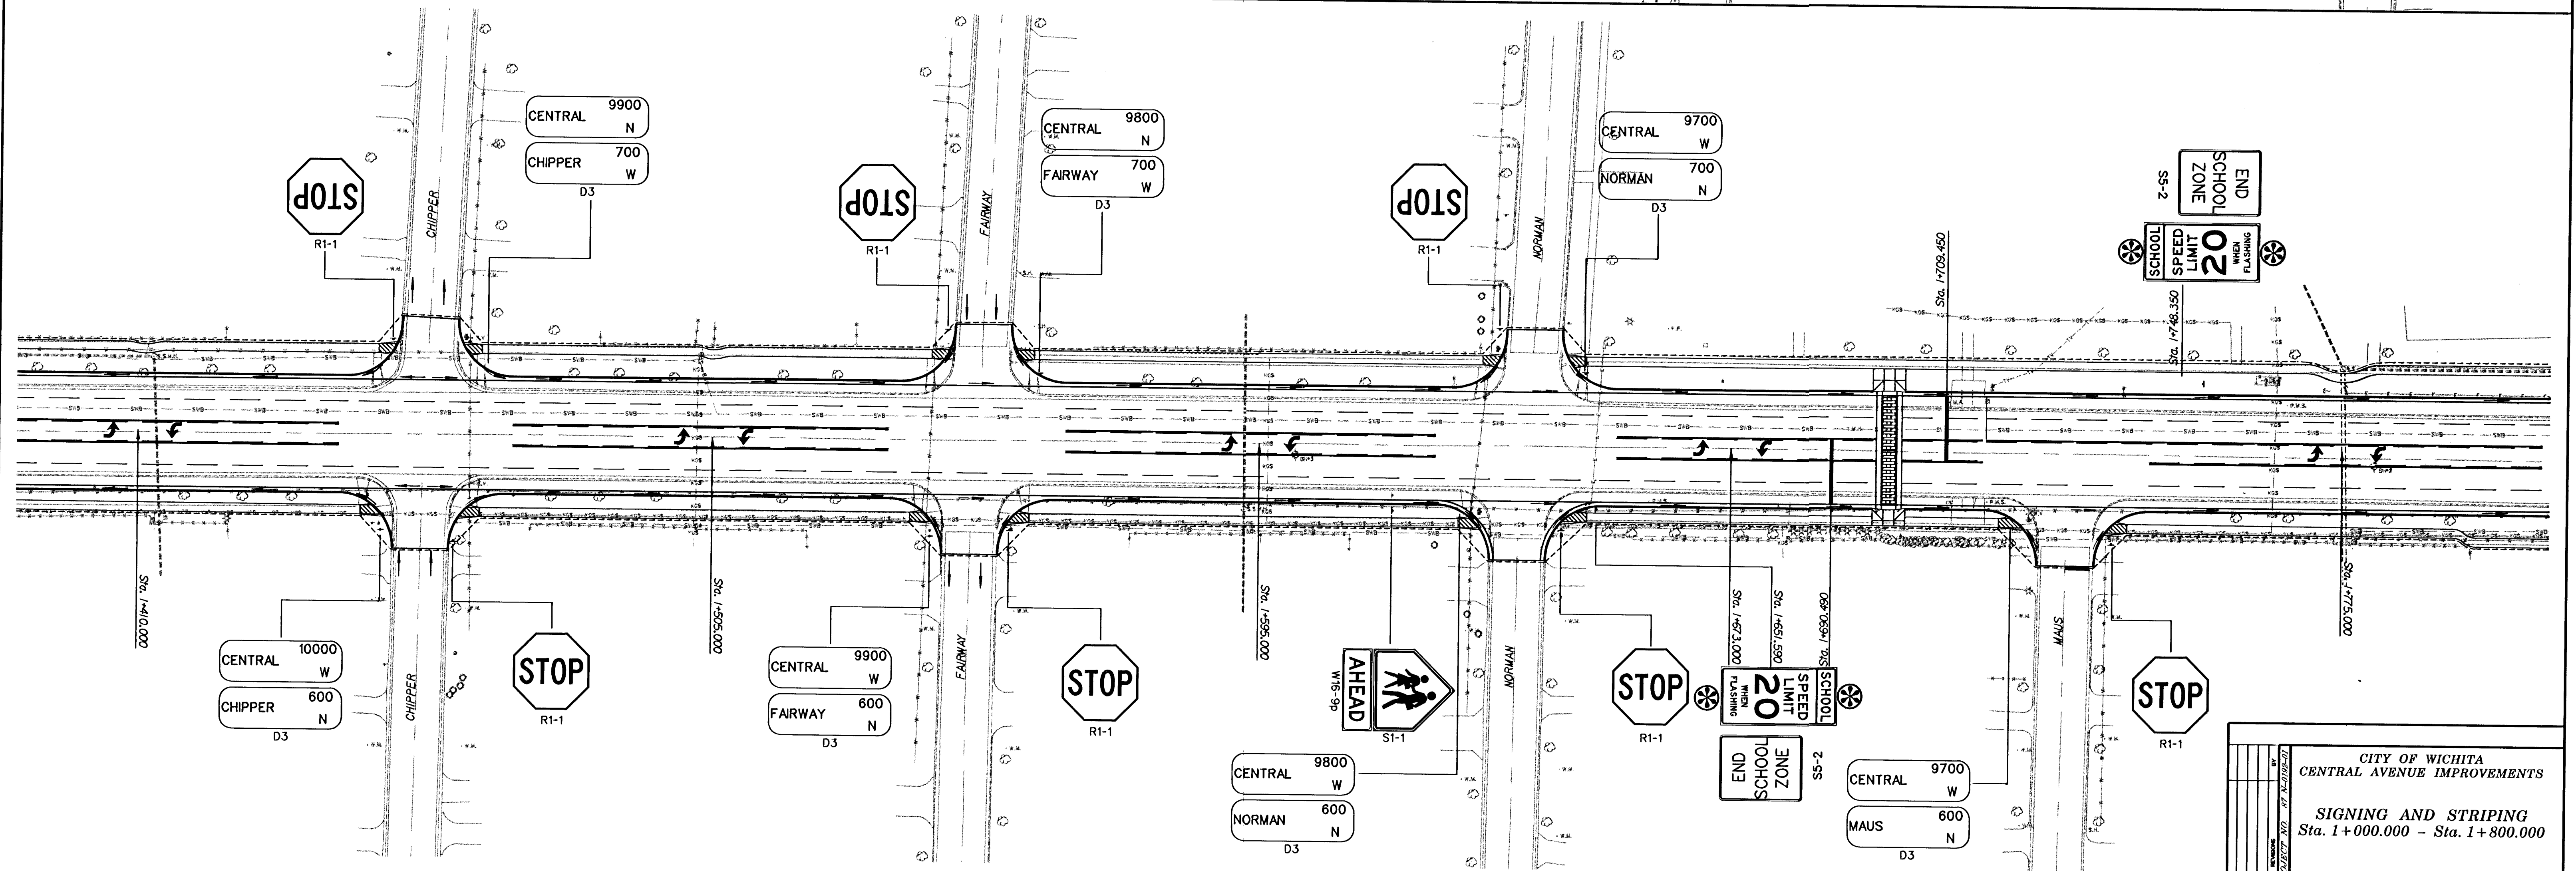

CITY OF WICHITA CENTRAL AVENUE IMPROVEMENTS	
SIGNING AND STRIPING Sta. 1 + 000.000 - Sta. 1 + 800.000	
WICHITA KANSAS	
DRAWN M.P.M.	DESIGNED B.A.L.
DATE 1/2003	CHECKED J.R.L.
SCALE 1:500	SHEET NO. 47