


20

10

Q

10

20

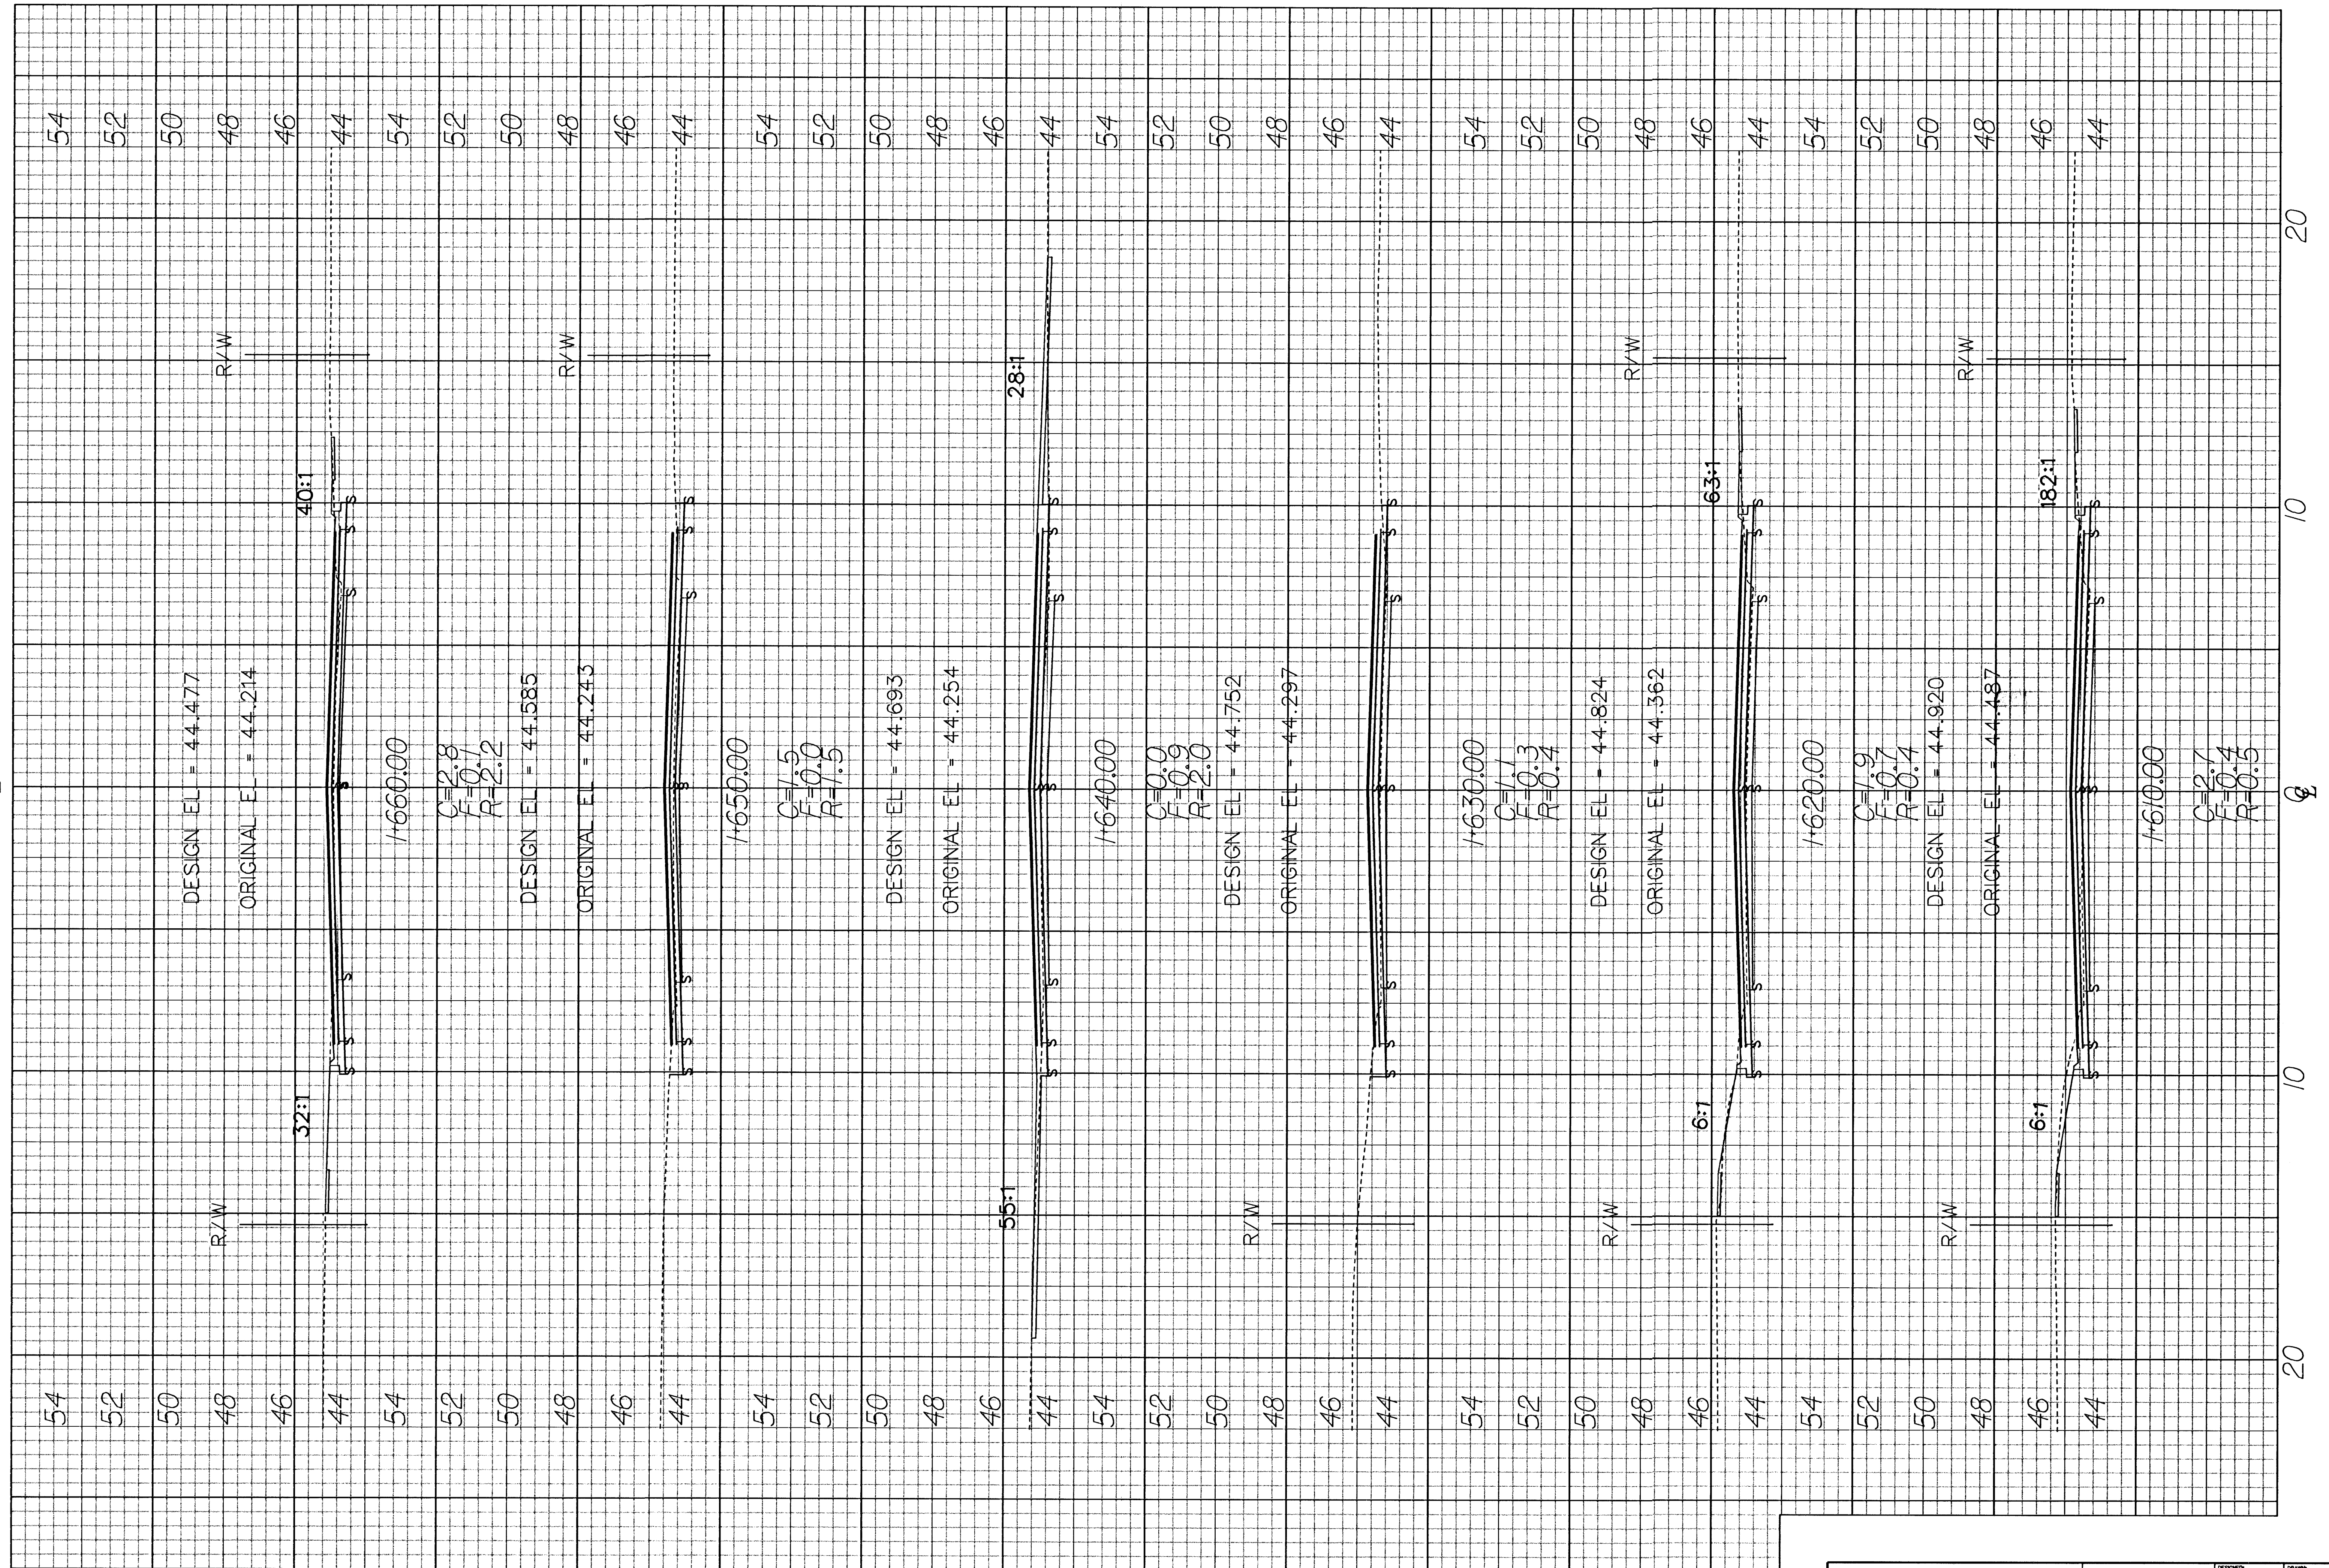

20

10

Q

10

20

CROSS SECTIONS  
Sta. 1+670.00 - Sta. 1+720.00

**TRANS SYSTEMS**  
CROSS SECTIONS  
245 North Wood, Suite 420  
Wichita, Kansas 67208

|          |        |           |        |
|----------|--------|-----------|--------|
| DESIGNED | J.R.L. | DRAWN     | M.P.M. |
| CHECKED  | B.A.L. | DATE      | 1/2003 |
| SCALE    |        | SHEET NO. | 71     |