


20 10 0 10 20

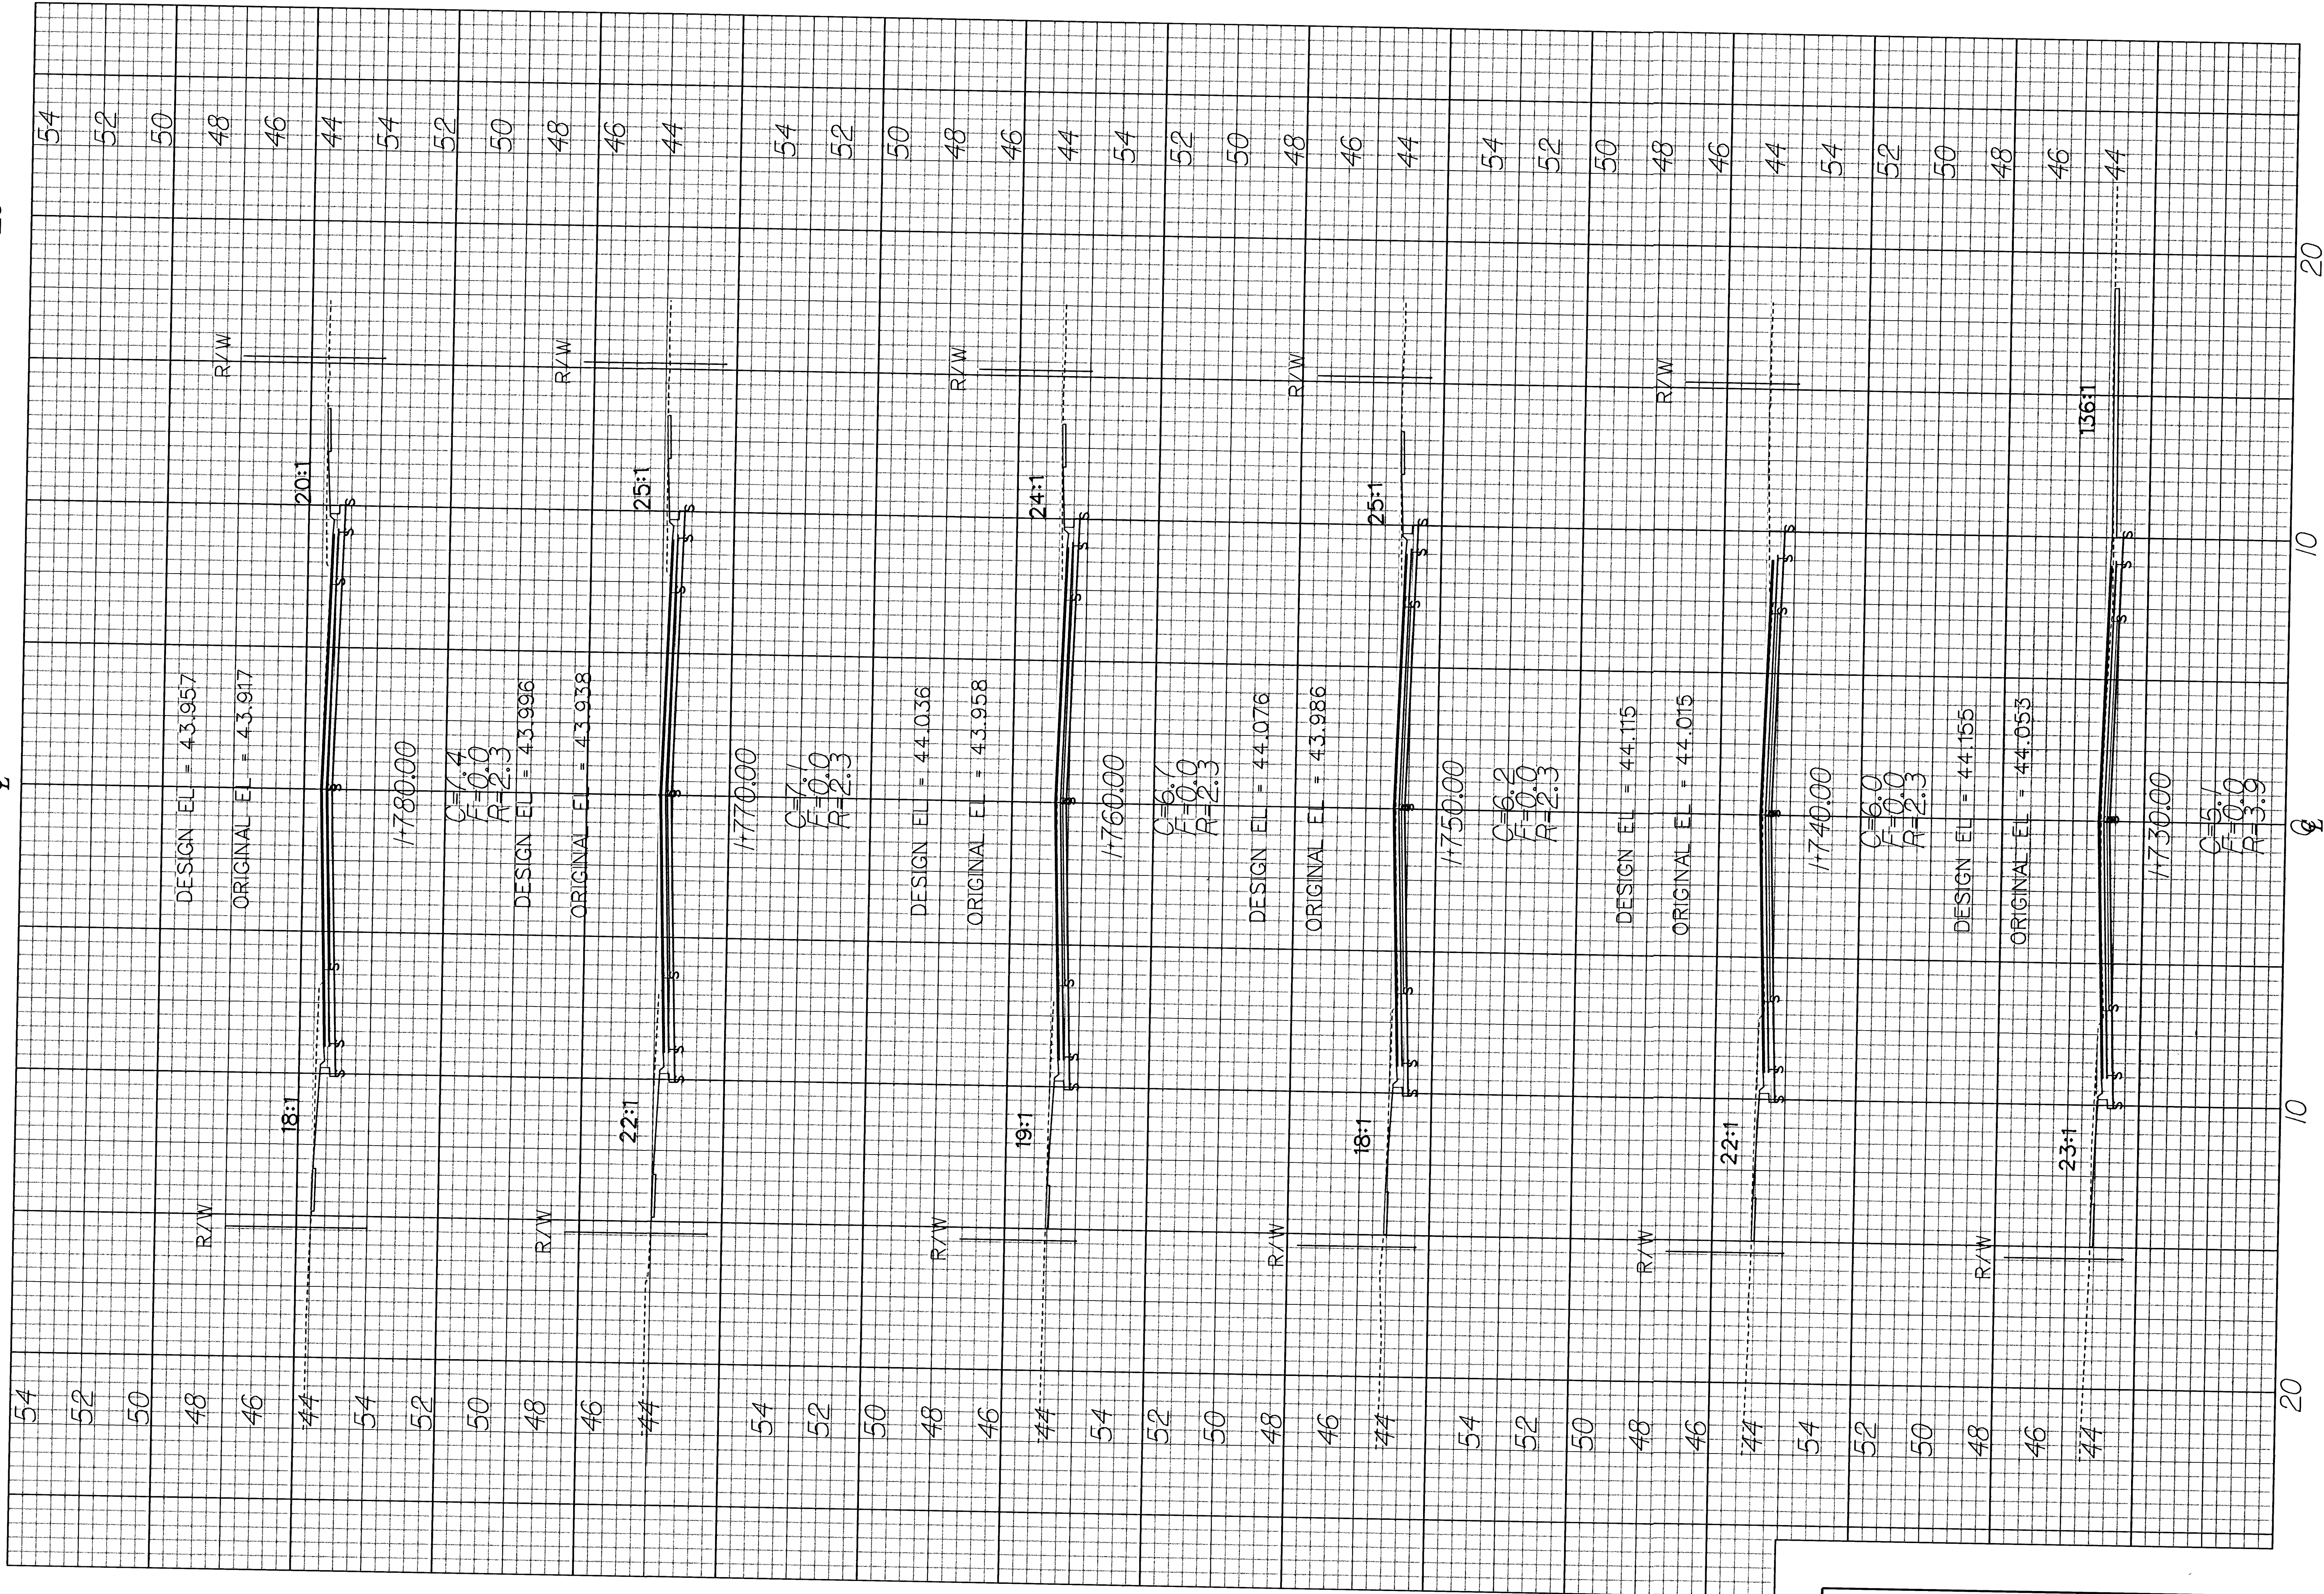

CROSS SECTIONS
Sta. 1+790.00 - Sta. 1+840.00

TRANSYSTEMS
CORPORATION
244 North Waco, Suite 400
Wichita, Kansas 67209

DESIGNED: J.R.L.
CHECKED: B.A.L.
SCALE:
DRAWN: M.P.M.
DATE: 1/2003
SHEET NO: 73