

20

10

0

10

20

54

52

50

48

46

44

54

52

50

48

46

44

54

52

50

48

46

44

54

52

50

48

46

44

54

52

50

48

46

44

54

52

50

48

46

44

20

10

0

10

20

R/W

ORIGINAL EL = 43.545

12:1

2+290.00

C=1.5
F=0.2
R=1.8

DESIGN EL = 43.481

R/W

ORIGINAL EL = 43.449

13:1

2+280.00

C=6.7
F=0.1
R=2.6

DESIGN EL = 43.443

R/W

ORIGINAL EL = 43.487

10:1

2+270.00

C=9.6
F=0.0
R=2.6

DESIGN EL = 43.424

R/W

ORIGINAL EL = 43.531

8:1

2+260.00

C=10.1
F=0.0
R=2.6

DESIGN EL = 43.458

R/W

ORIGINAL EL = 43.582

7:1

2+250.00

C=10.7
F=0.1
R=2.6

DESIGN EL = 43.500

R/W


ORIGINAL EL = 43.656

8:1

2+240.00

C=11.4
F=0.0
R=2.6

28:1

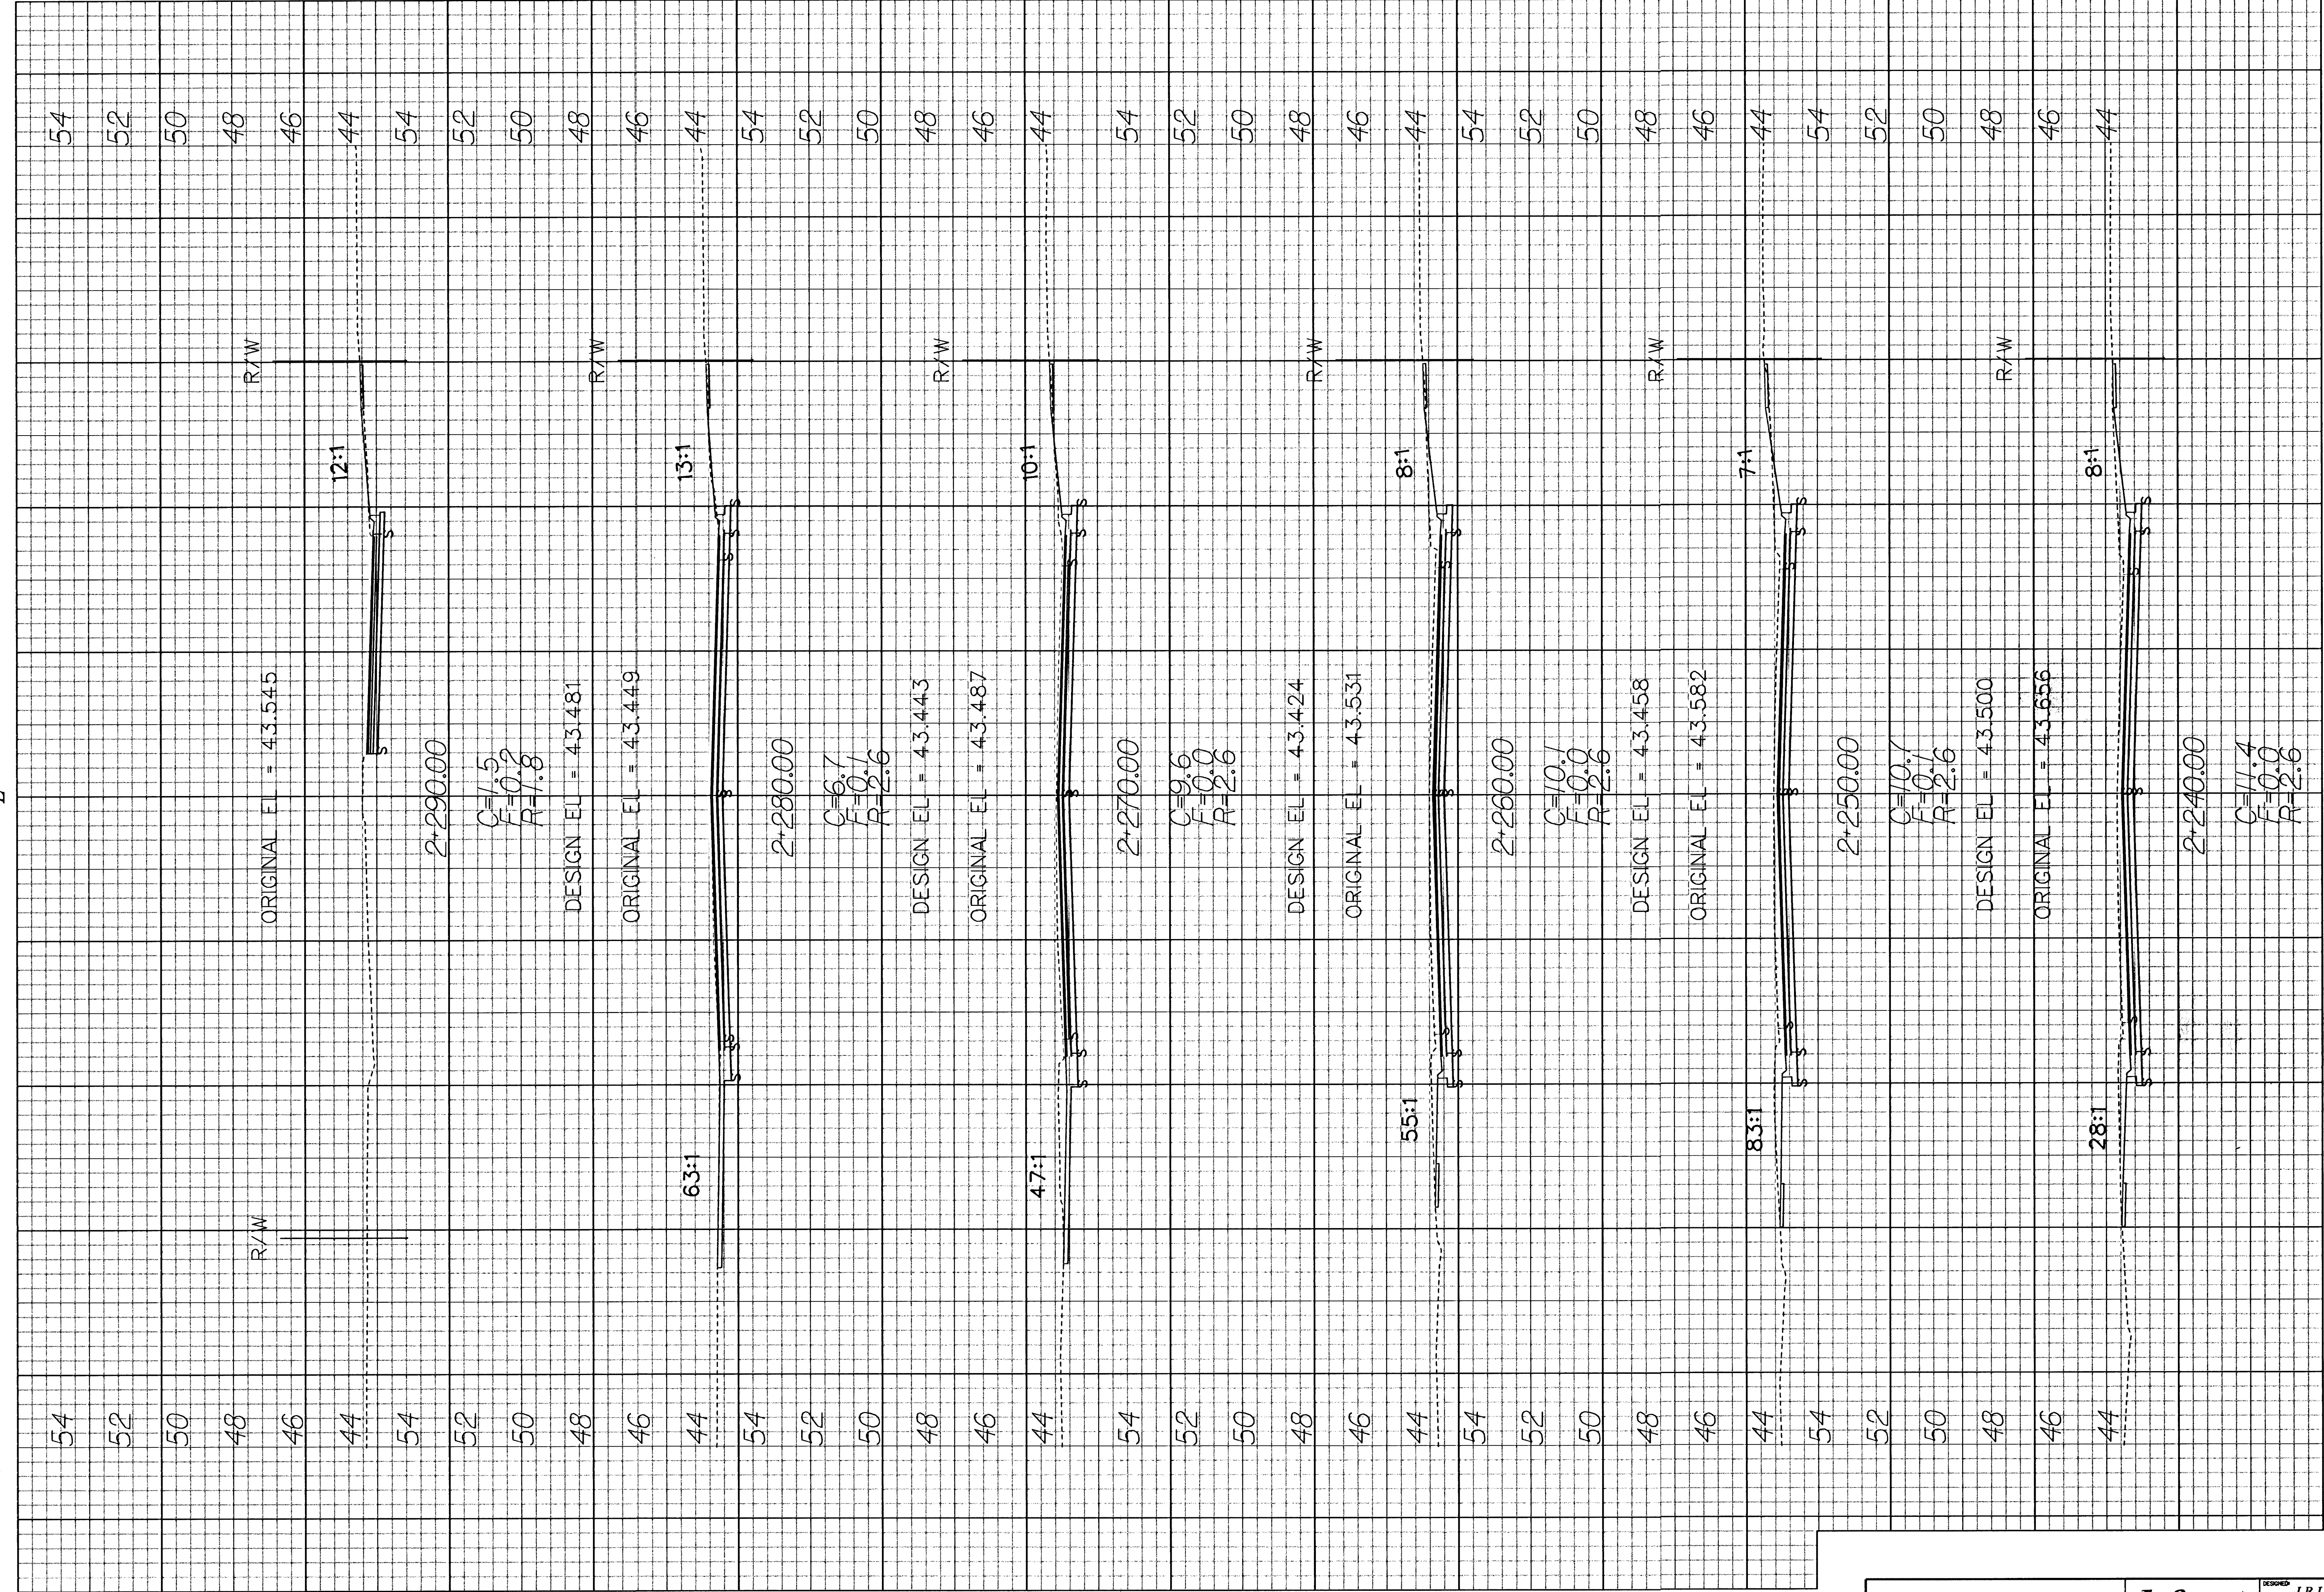

CROSS SECTIONS
Sta. 2+300.00 - 2+540.00

PAN SYSTEMS
CORPORATION
245 North Waco, Suite 420
Wichita, Kansas 67208

DESIGNED	J.R.L.	DRAWN	M.P.M.
CHECKED	B.A.L.	DATE	12/20/03
SCALE		SHEET NO.	82