



STATE	PROJECT NO.	YEAR	SHEET NO.	TOTAL SHEETS
KANSAS	87 N-0615-01	2017	39	183

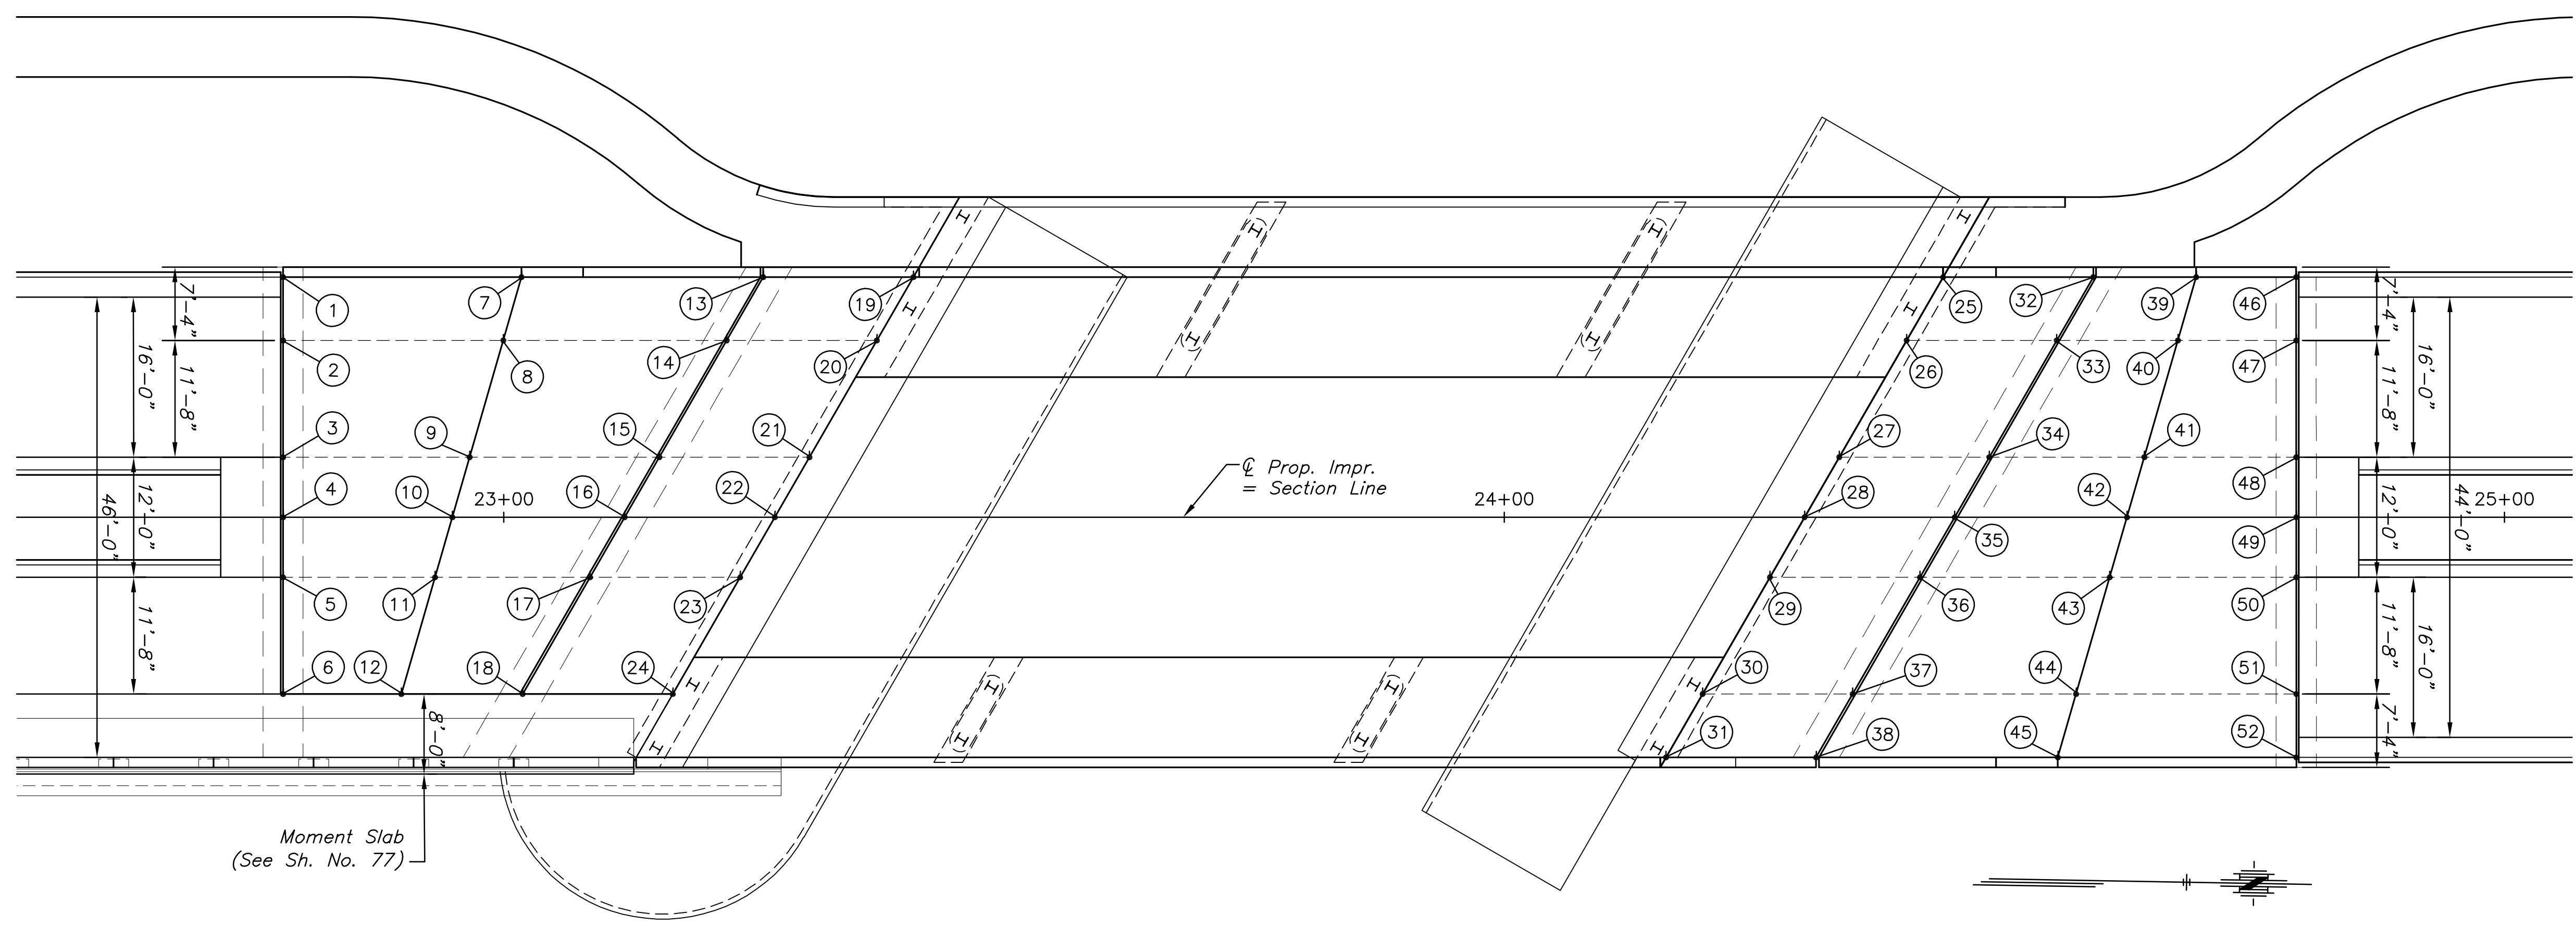

APPROACH SLAB ELEVATION PLAN

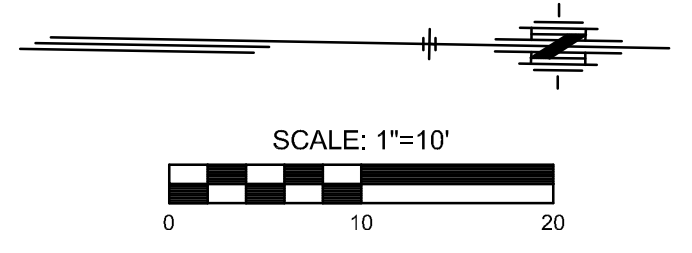

SOUTH APPROACH SLAB POINTS			
Point #	Northing	Easting	Elevation
1	1695839.19	1691557.80	1343.93
2	1695839.33	1691564.13	1344.12
3	1695839.59	1691575.80	1344.47
4	1695839.72	1691581.80	1344.65
5	1695839.85	1691587.79	1344.47
6	1695840.10	1691599.46	1344.12
7	1695863.02	1691557.28	1344.27
8	1695861.33	1691563.65	1344.41
9	1695858.23	1691575.39	1344.66
10	1695856.63	1691581.43	1344.80
11	1695855.03	1691587.46	1344.63
12	1695851.92	1691599.20	1344.30

SOUTH APPROACH SLAB POINTS			
Point #	Northing	Easting	Elevation
13	1695887.18	1691556.75	1344.62
14	1695883.67	1691563.17	1344.70
15	1695877.19	1691574.98	1344.86
16	1695873.85	1691581.05	1344.96
17	1695870.52	1691587.12	1344.80
18	1695864.04	1691598.94	1344.48
19	1695902.19	1691556.43	1344.83
20	1695898.67	1691562.84	1344.90
21	1695892.19	1691574.65	1345.02
22	1695888.86	1691580.72	1345.09
23	1695885.53	1691586.80	1344.96
24	1695879.05	1691598.61	1344.71

NORTH APPROACH SLAB POINTS			
Point #	Northing	Easting	Elevation
25	1696005.11	1691554.18	1345.76
26	1696001.59	1691560.59	1345.83
27	1695995.11	1691572.40	1345.95
28	1695991.78	1691578.48	1346.01
29	1695988.44	1691584.55	1345.89
30	1695981.96	1691596.36	1345.65
31	1695978.45	1691602.77	1345.51
32	1696020.11	1691553.85	1345.80
33	1696016.60	1691560.26	1345.90
34	1696010.12	1691572.07	1346.07
35	1696006.78	1691578.15	1346.15
36	1696003.45	1691584.22	1346.01
37	1695996.97	1691596.03	1345.73
38	1695993.45	1691602.45	1345.57

NORTH APPROACH SLAB POINTS			
Point #	Northing	Easting	Elevation
39	1696030.40	1691553.63	1345.83
40	1696028.71	1691560.00	1345.96
41	1696025.61	1691571.74	1346.20
42	1696024.01	1691577.77	1346.31
43	1696022.41	1691583.81	1346.16
44	1696019.30	1691595.55	1345.84
45	1696017.62	1691601.92	1345.67
46	1696040.40	1691553.41	1345.86
47	1696040.54	1691559.74	1346.02
48	1696040.79	1691571.41	1346.32
49	1696040.92	1691577.40	1346.48
50	1696041.05	1691583.40	1346.30
51	1696041.31	1691595.07	1345.95
52	1696041.44	1691601.40	1345.76

STREET IMPROVEMENTS FOR
127TH STREET EAST
 FROM 13TH STREET NORTH TO 21ST STREET NORTH

©2017 MKEC Engineering
 All Rights Reserved
 www.mkec.com
 These drawings and their contents, including, but not limited to, all concepts, designs, & ideas are the exclusive property of MKEC Engineering (MKEC), and may not be used or reproduced in any way without the express consent of MKEC.

APPROACH
 SLAB GRADING
 PLAN

PROJECT NO.	472-85158	
DATE	11/29/17	
SCALE	1"=10'	
DESIGNED	DRAWN	CHECKED
JRA	WNJ	JRA

NO.	REVISION	DATE

SHEET NO.
 39 OF 183

J:\PROJECTS\2017\1401040280 - COM_127THE_13TH TO 21ST\05-CIVIL\CAD\PAV\4280E20.DWG
 PLOTTED: Wednesday, November 29, 2017 @ 02:44PM