

STATE OF KANSAS  
DEPARTMENT OF TRANSPORTATION



PLAN OF PROPOSED  
**ROCK ROAD IMPROVEMENTS**  
N 21st STREET AND ROCK ROAD IMPROVEMENTS  
CITY PROJECT # 472-83438 CITY OCA # 706829

WICHITA, SEDGWICK COUNTY  
POPULATION 327,000  
PROJECT NO. 87 N-0199-01  
SECTION 6 SECTION 5

TWP. 27S., R. 2E.


FHWA REG NO.	STATE	PROJECT NO.	YEAR	SHEET NO.	TOTAL SHEETS
7	KANSAS	87 N-0199-01	2002	1	158

FED. AID NO. CMQ-N019(301)

GRADING  
SURFACING  
ROADSIDE IMPROVEMENT  
TRAFFIC SIGNALS  
PAVEMENT MARKING AND SIGNING  
SODDING


Index of Sheets

See Sheet No. 2 for Index of Sheets

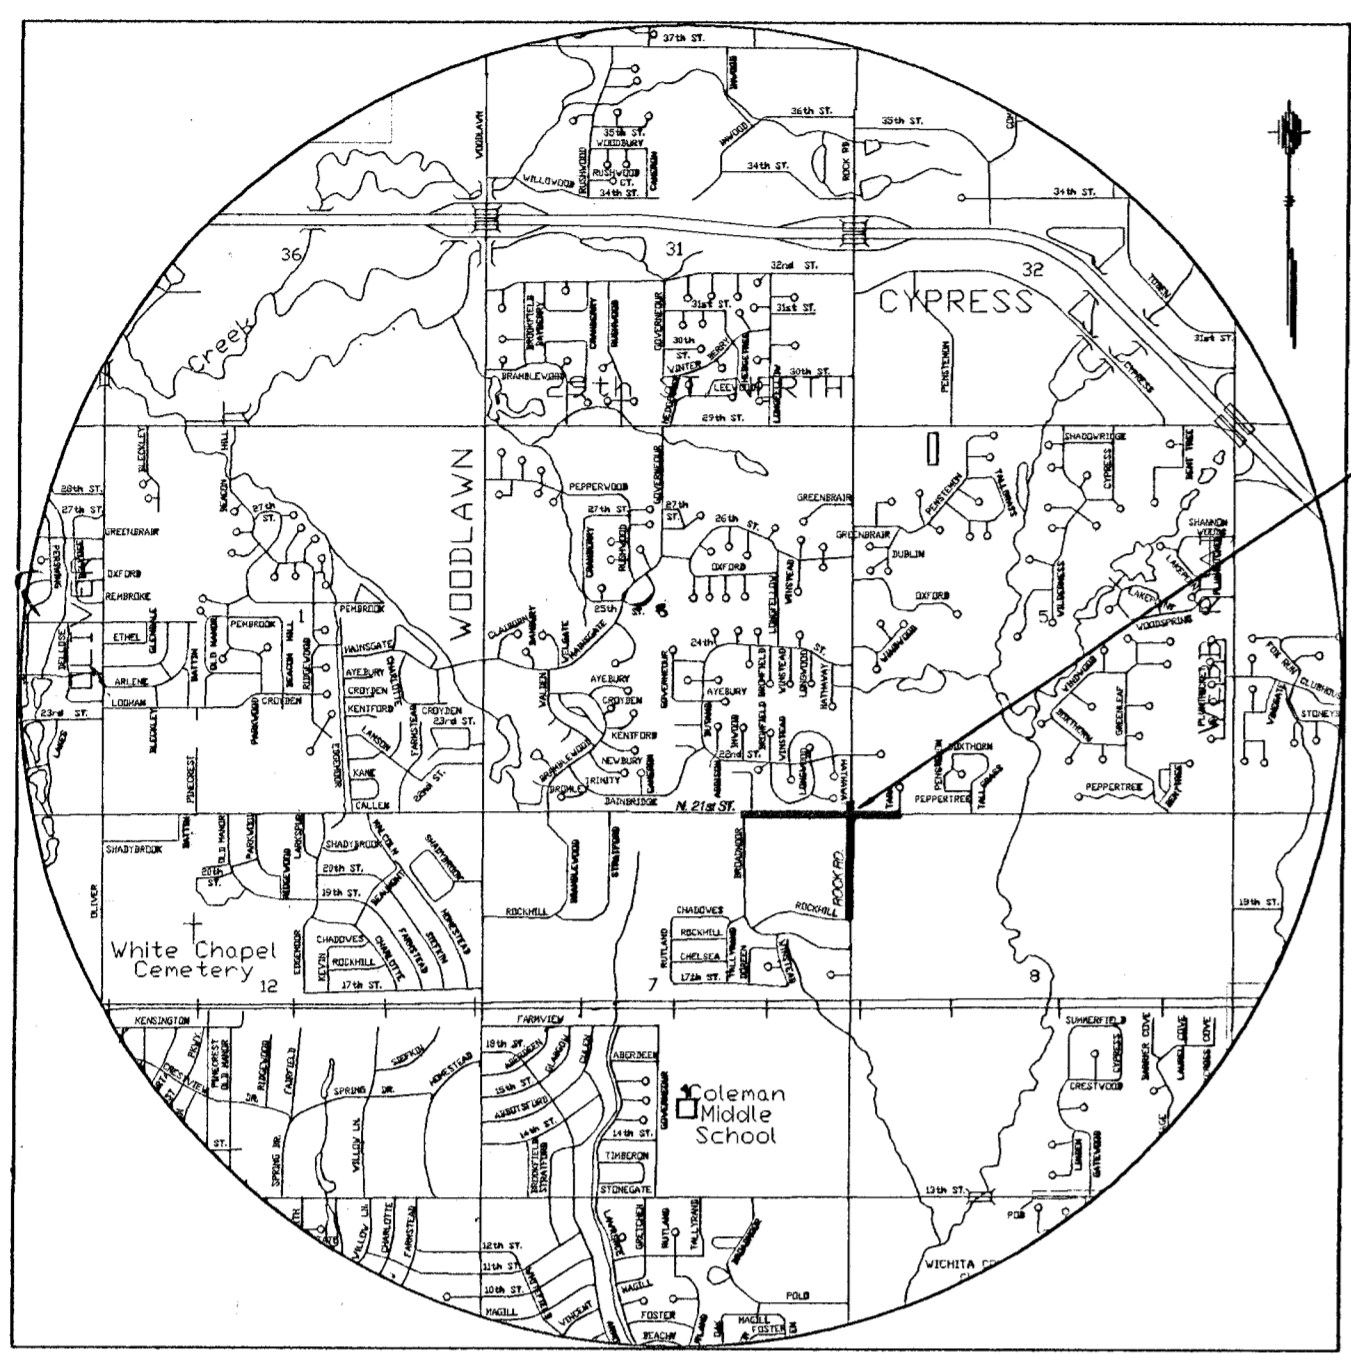

VICINITY MAP  
NO SCALE

Project Location

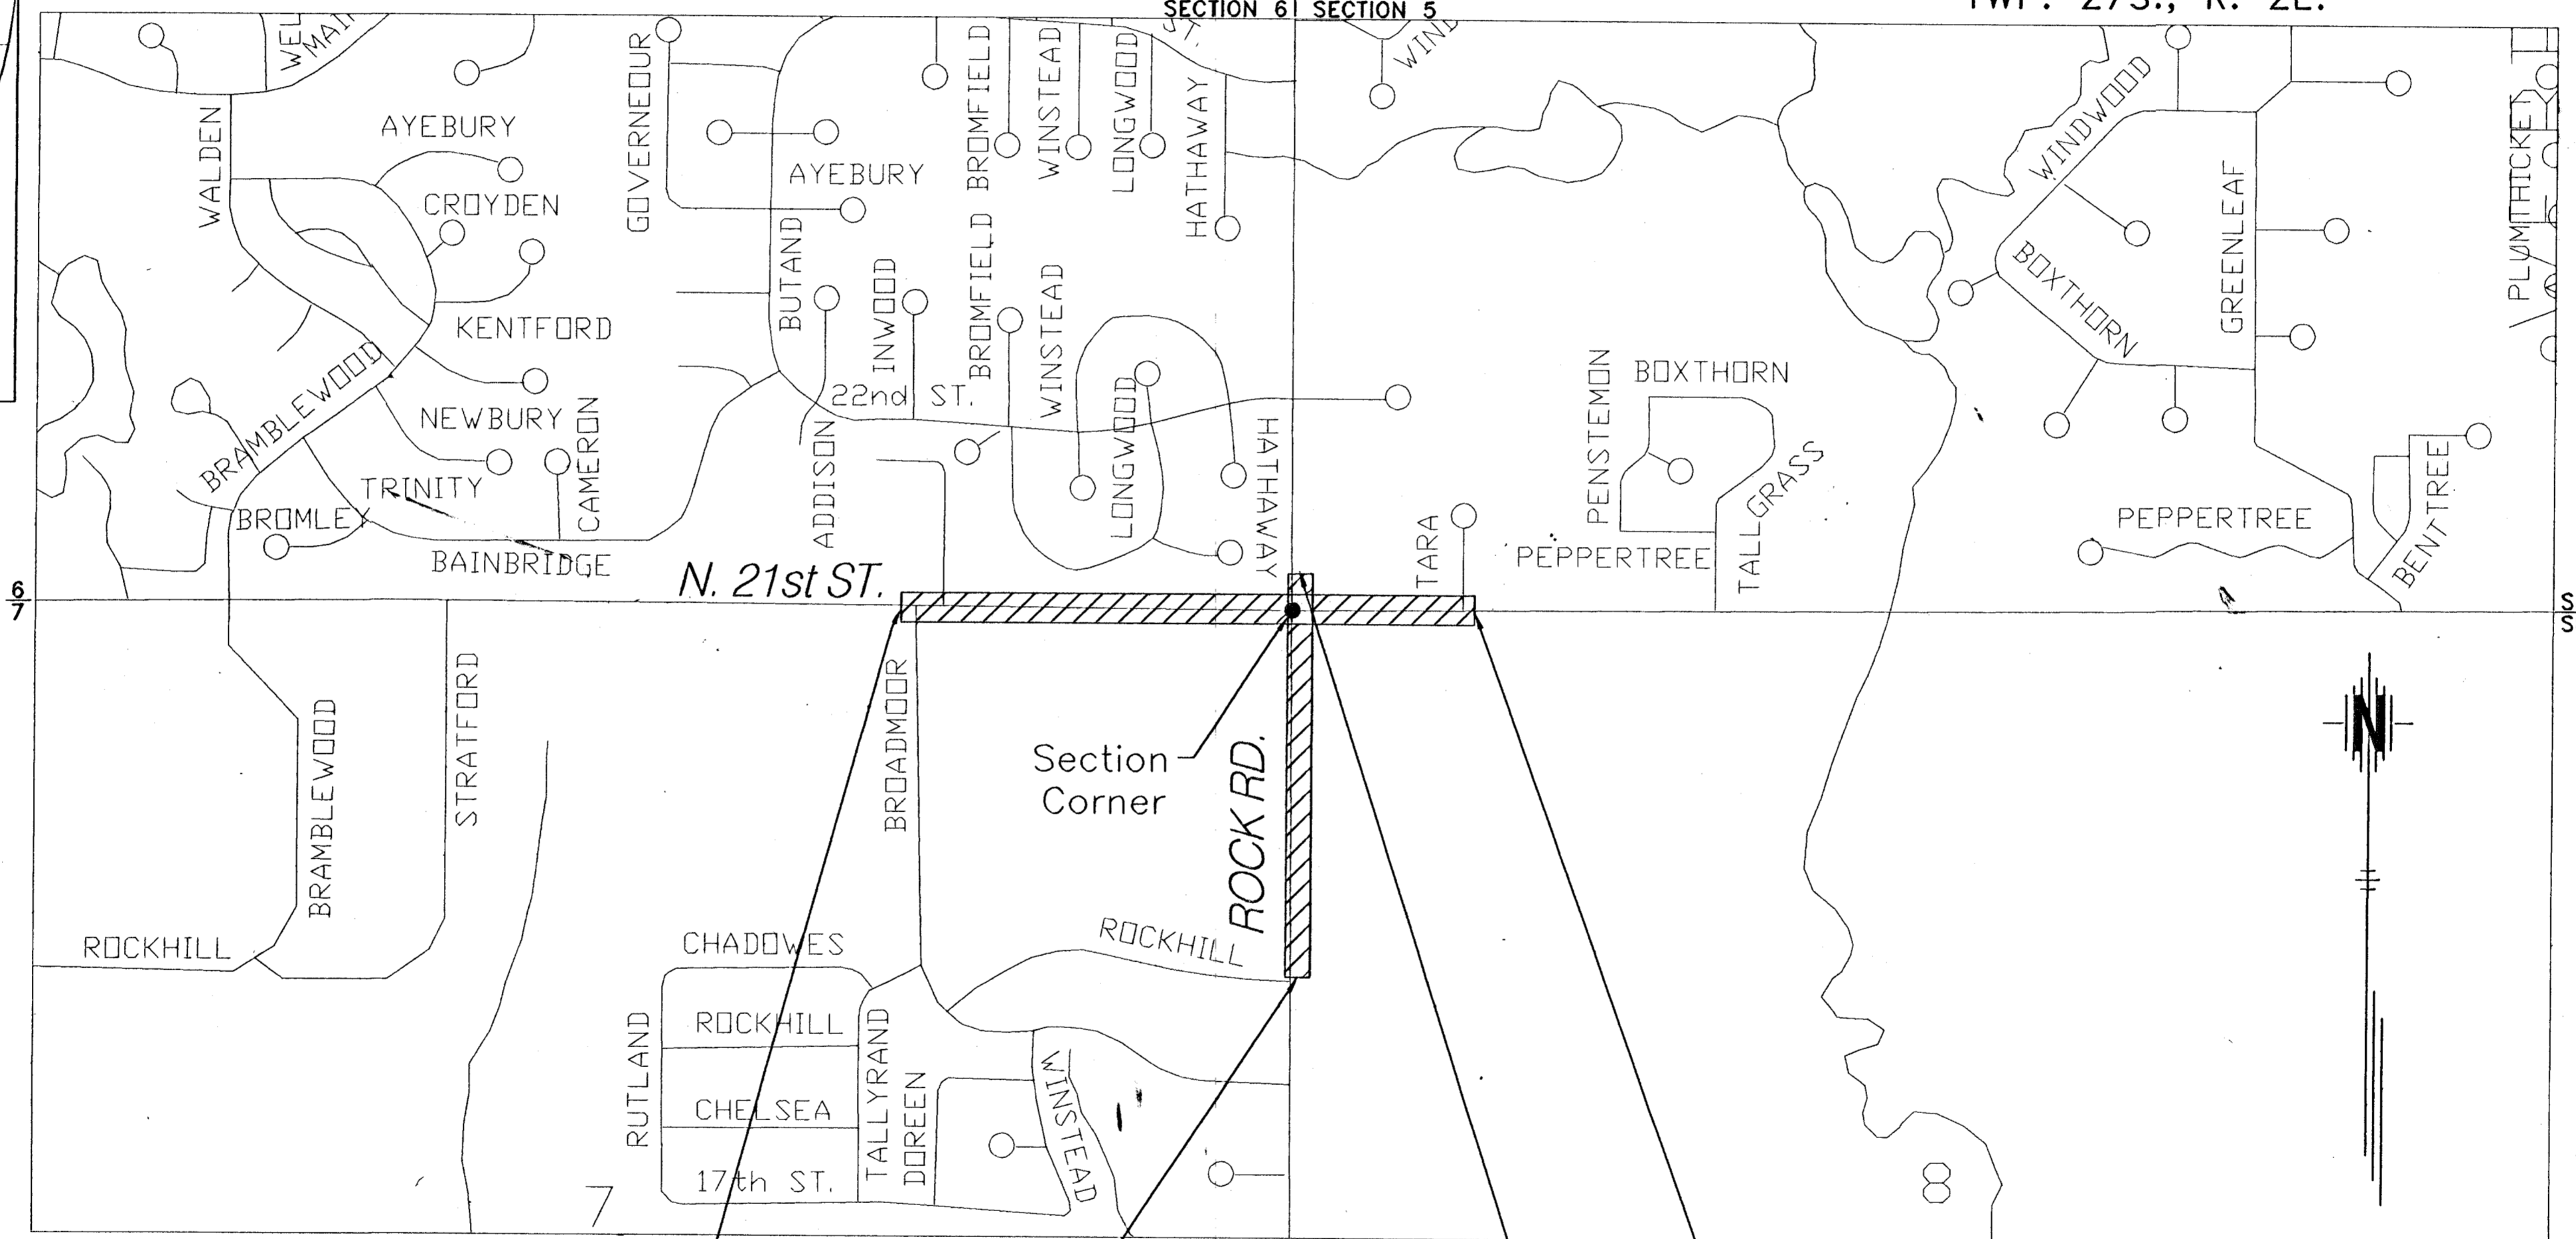

SECTION 8

DESIGN DESIGNATION

AAIT(2000) = 25,563 VPD  
AAIT (2020) = 29,875 VPD  
T = 2%  
V = 65 km/h

VICINITY MAP  
NO SCALE

21st Street  
Sta. 49+422.102  
Begin Construction

21st Street  
Sta. 50+360.535  
End Construction

Rock Road  
Sta. 0+434.498  
Begin Project  
87 N-0199-01

Rock Road  
Sta. 1+086.243  
End Project  
87 N-0199-01

GROSS LENGTH OF PROJECT 938.433 m  
EXCEPTIONS

NET LENGTH OF PROJECT 938.433 m  
NET LENGTH OF BRIDGES -----  
NET LENGTH OF ROAD 938.433 m

- Traffic Control Notes:
1. ROCK ROAD IS TO REMAIN OPEN WITH AT LEAST TWO LANES IN EACH DIRECTION THROUGHOUT CONSTRUCTION
  2. NORTH 21ST STREET IS TO REMAIN OPEN WITH AT LEAST TWO LANES IN EACH DIRECTION THROUGH CONSTRUCTION
  3. DURING CONSTRUCTION THE CONTRACTOR SHALL PROVIDE ACCESS TO ADJACENT PROPERTIES THAT ACCESS ROCK ROAD STREET DIRECTLY



PLANS PREPARED & SURVEY COMPLETED BY:  
**HWS** Consulting Group Inc.  
Omaha Office  
10844 Old Mill Road, Suite 1  
Omaha, NE 68154  
Phone: (402) 333-5792  
Fax: (402) 333-2248

RECOM. FOR APPROVAL-DATE
CITY ENGINEER CITY OF WICHITA
RECOM. FOR APPROVAL-DATE
CHIEF, BUREAU OF LOCAL PROJECT KANSAS DEPARTMENT OF TRANSPORTATION
APPROVED - DATE
STATE TRANSPORTATION ENGINEER KANSAS DEPARTMENT OF TRANSPORTATION