
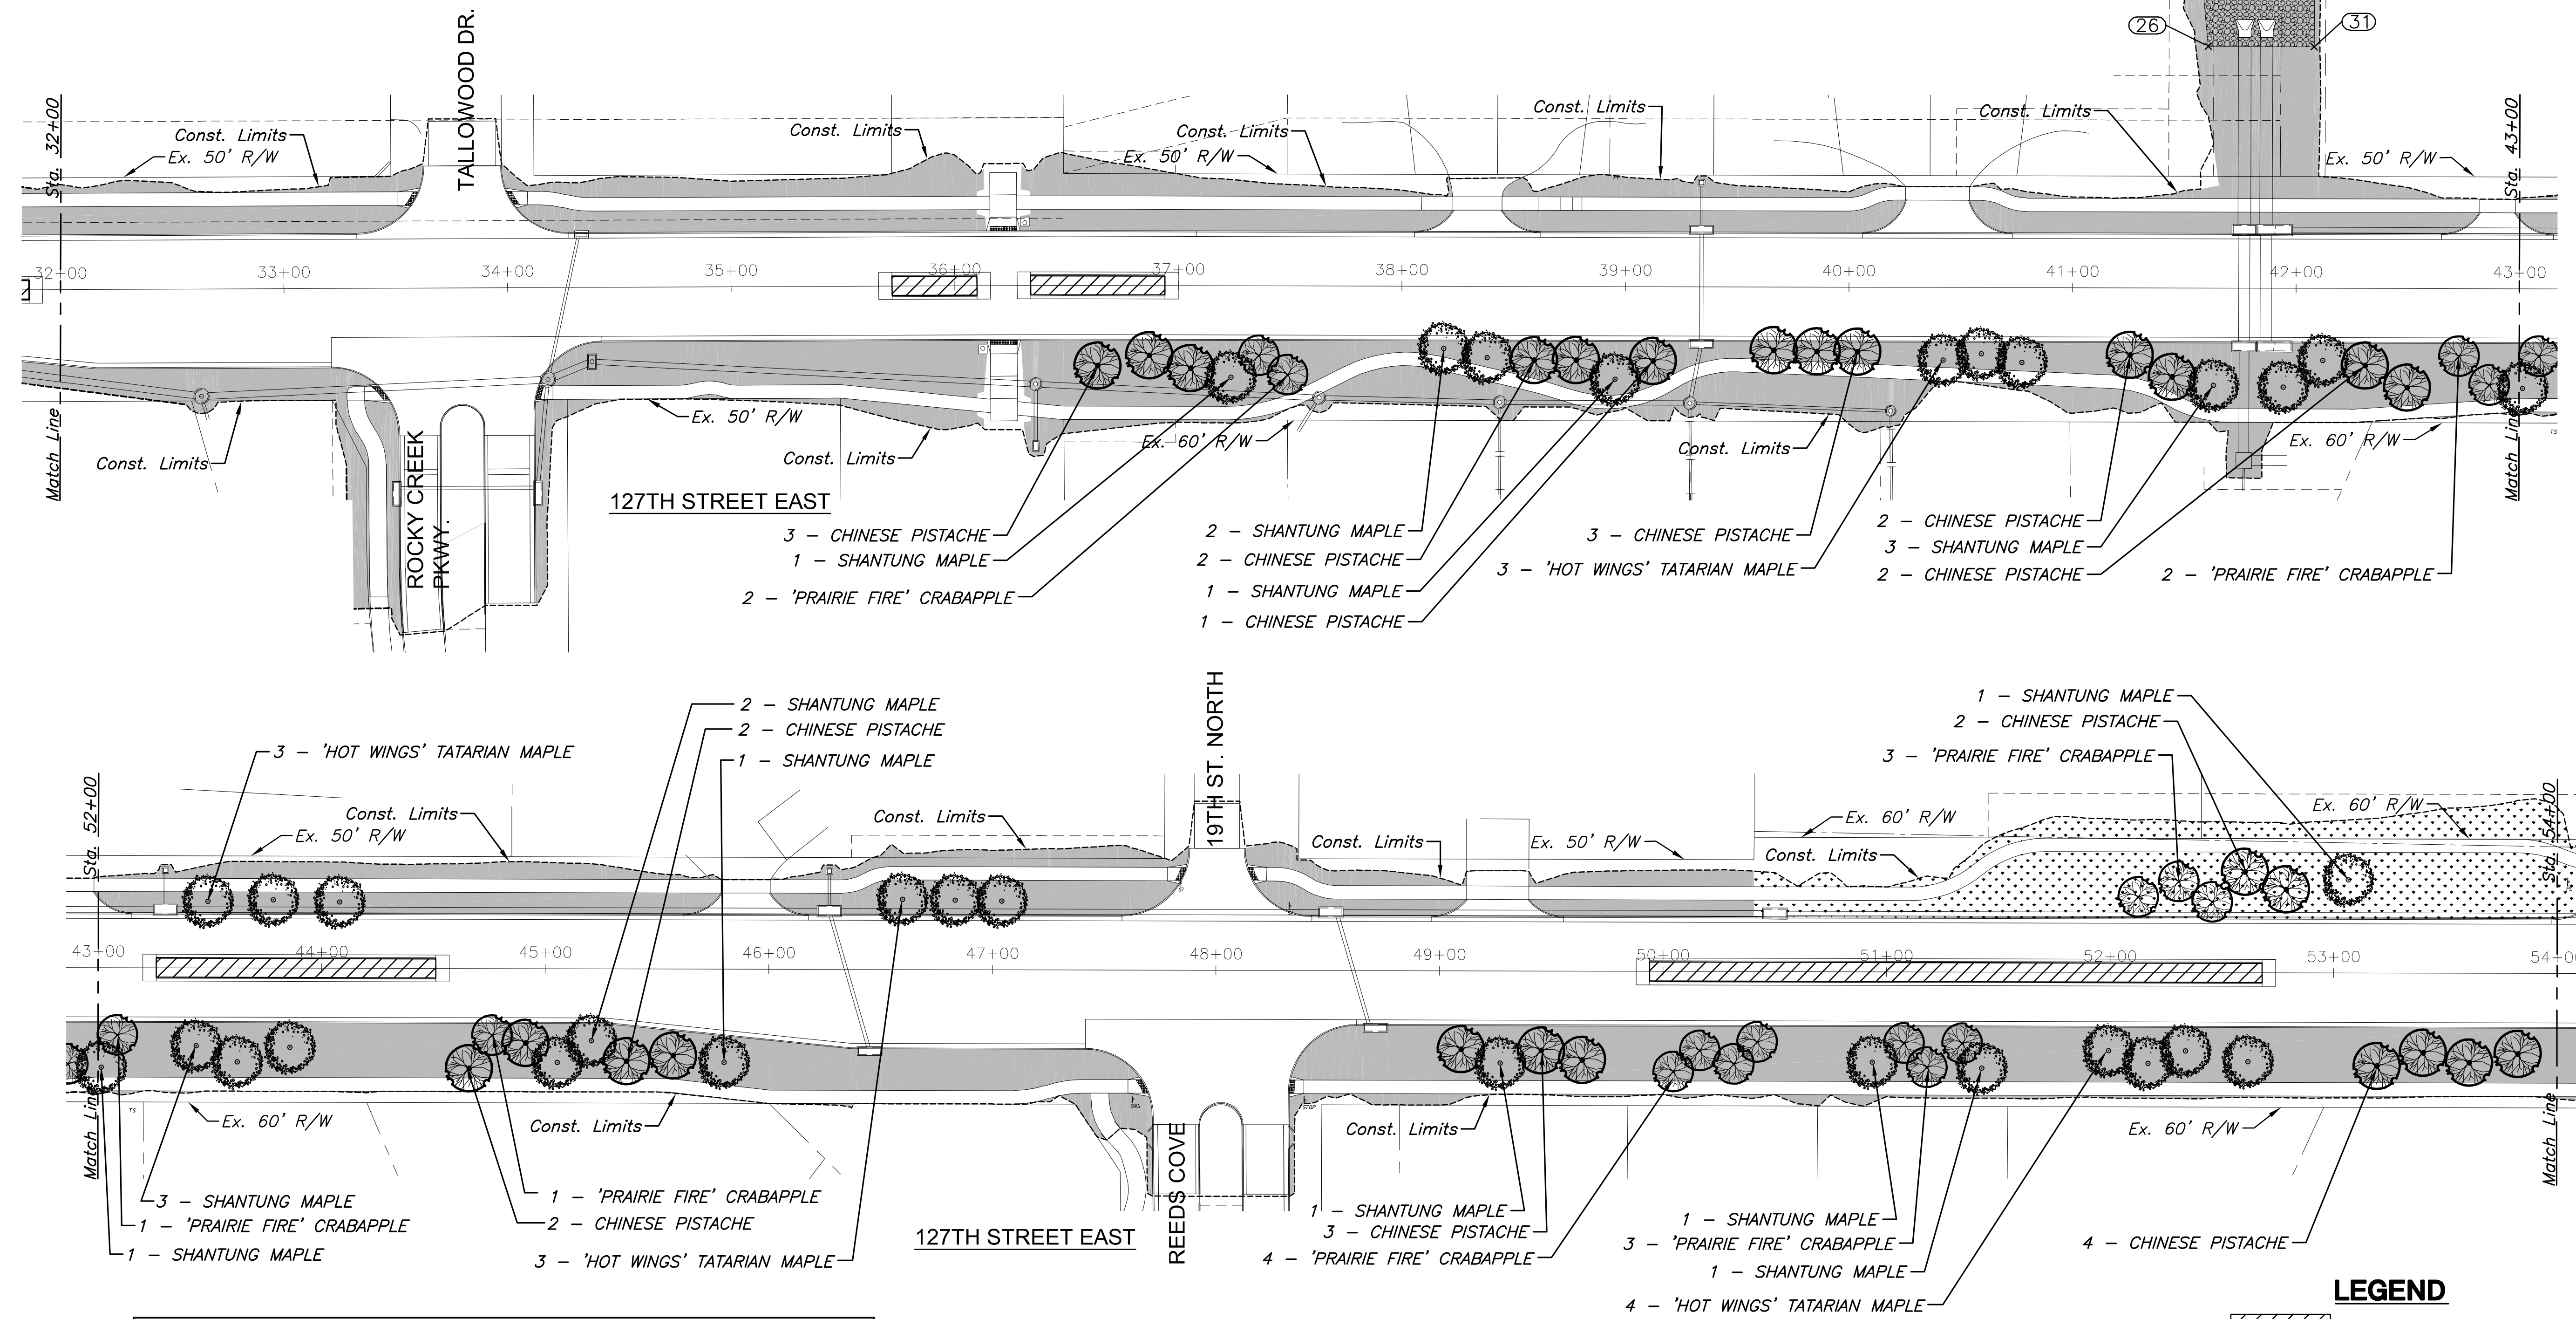


STATE	PROJECT NO.	YEAR	SHEET NO.	TOTAL SHEETS
KANSAS	87 N-0615-01	2017	123	183

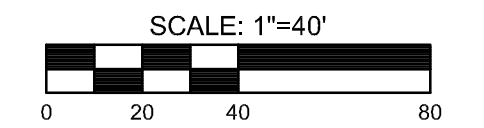

RIPRAP POINTS				
POINT #	STATION/OFFSET	NORTHING	EASTING	REMARKS
26	41+60.47/108.03' L	1697720.25	1691436.20	
27	41+53.61/181.69' L	1697712.29	1691362.65	
28	41+63.04/170.71' L	1697721.88	1691373.48	
29	41+63.04/150.05' L	1697722.19	1691394.15	
30	42+08.04/150.00' L	1697767.18	1691393.52	
31	42+07.88/107.97' L	1697767.66	1691435.55	

DESIGNATED AREAS SHALL RECEIVE A DETENTION POND SEED MIX AND FERTILIZER AS FOLLOWS:  
 SMOOTH BROME 75LB/ACRE PLS  
 K-31 FESCUE 300LB/ACRE PLS  
 ANNUAL RYE 100LB/ACRE PLS  
 FERTILIZER (10-20-10) 350LB/ACRE

**LEGEND**

	BUFFALO SOD
	STANDARD SEED AREAS
	SOD, MATCH EXISTING TYPE
	RIPRAP
	STREAM CHANNEL SEED AREAS AND TURF REINFORCEMENT MAT. SEE SH. NO. 126

STREET IMPROVEMENTS FOR  
**127TH STREET EAST**  
 FROM 13TH STREET NORTH TO 21ST STREET NORTH

©2017 MKEC Engineering All Rights Reserved  
 These drawings and their contents, including, but not limited to, all concepts, designs, & ideas are the exclusive property of MKEC Engineering (MKEC), and may not be used or reproduced in any way without the express consent of MKEC.

**ROADSIDE IMPROVEMENT PLAN (2)**

PROJECT NO.	472-85158	
DATE	11/29/17	
SCALE	AS SHOWN	
DESIGNED	DRAWN	CHECKED
JRA	LES	JRA
NO.	REVISION	DATE
SHEET NO.		

J:\PROJECTS\2017\1401040260 - COW\_127TH E - 13TH TO 21ST\05-CIVIL\ROAD IMPROV\1426R0102.DWG  
 PLOTTED: Wednesday, November 29, 2017 @ 03:25PM