
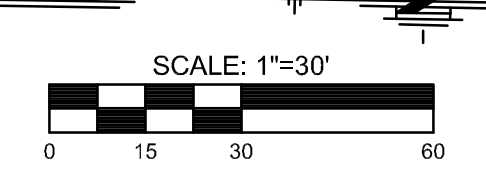
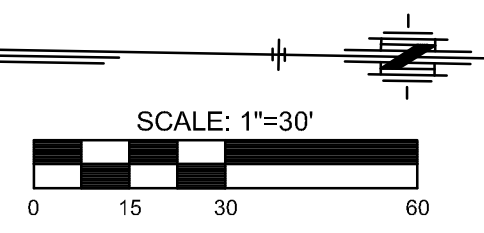


J:\PROJECTS\2017\1401040290 - COW_127THE_13TH TO 21ST\05-CIVIL\CAO\PAV\4290EM01.DWG
 PLOTTED: Wednesday, November 29, 2017 @ 03:28PM

STATE	PROJECT NO.	YEAR	SHEET NO.	TOTAL SHEETS
KANSAS	87 N-0615-01	2017	128	183

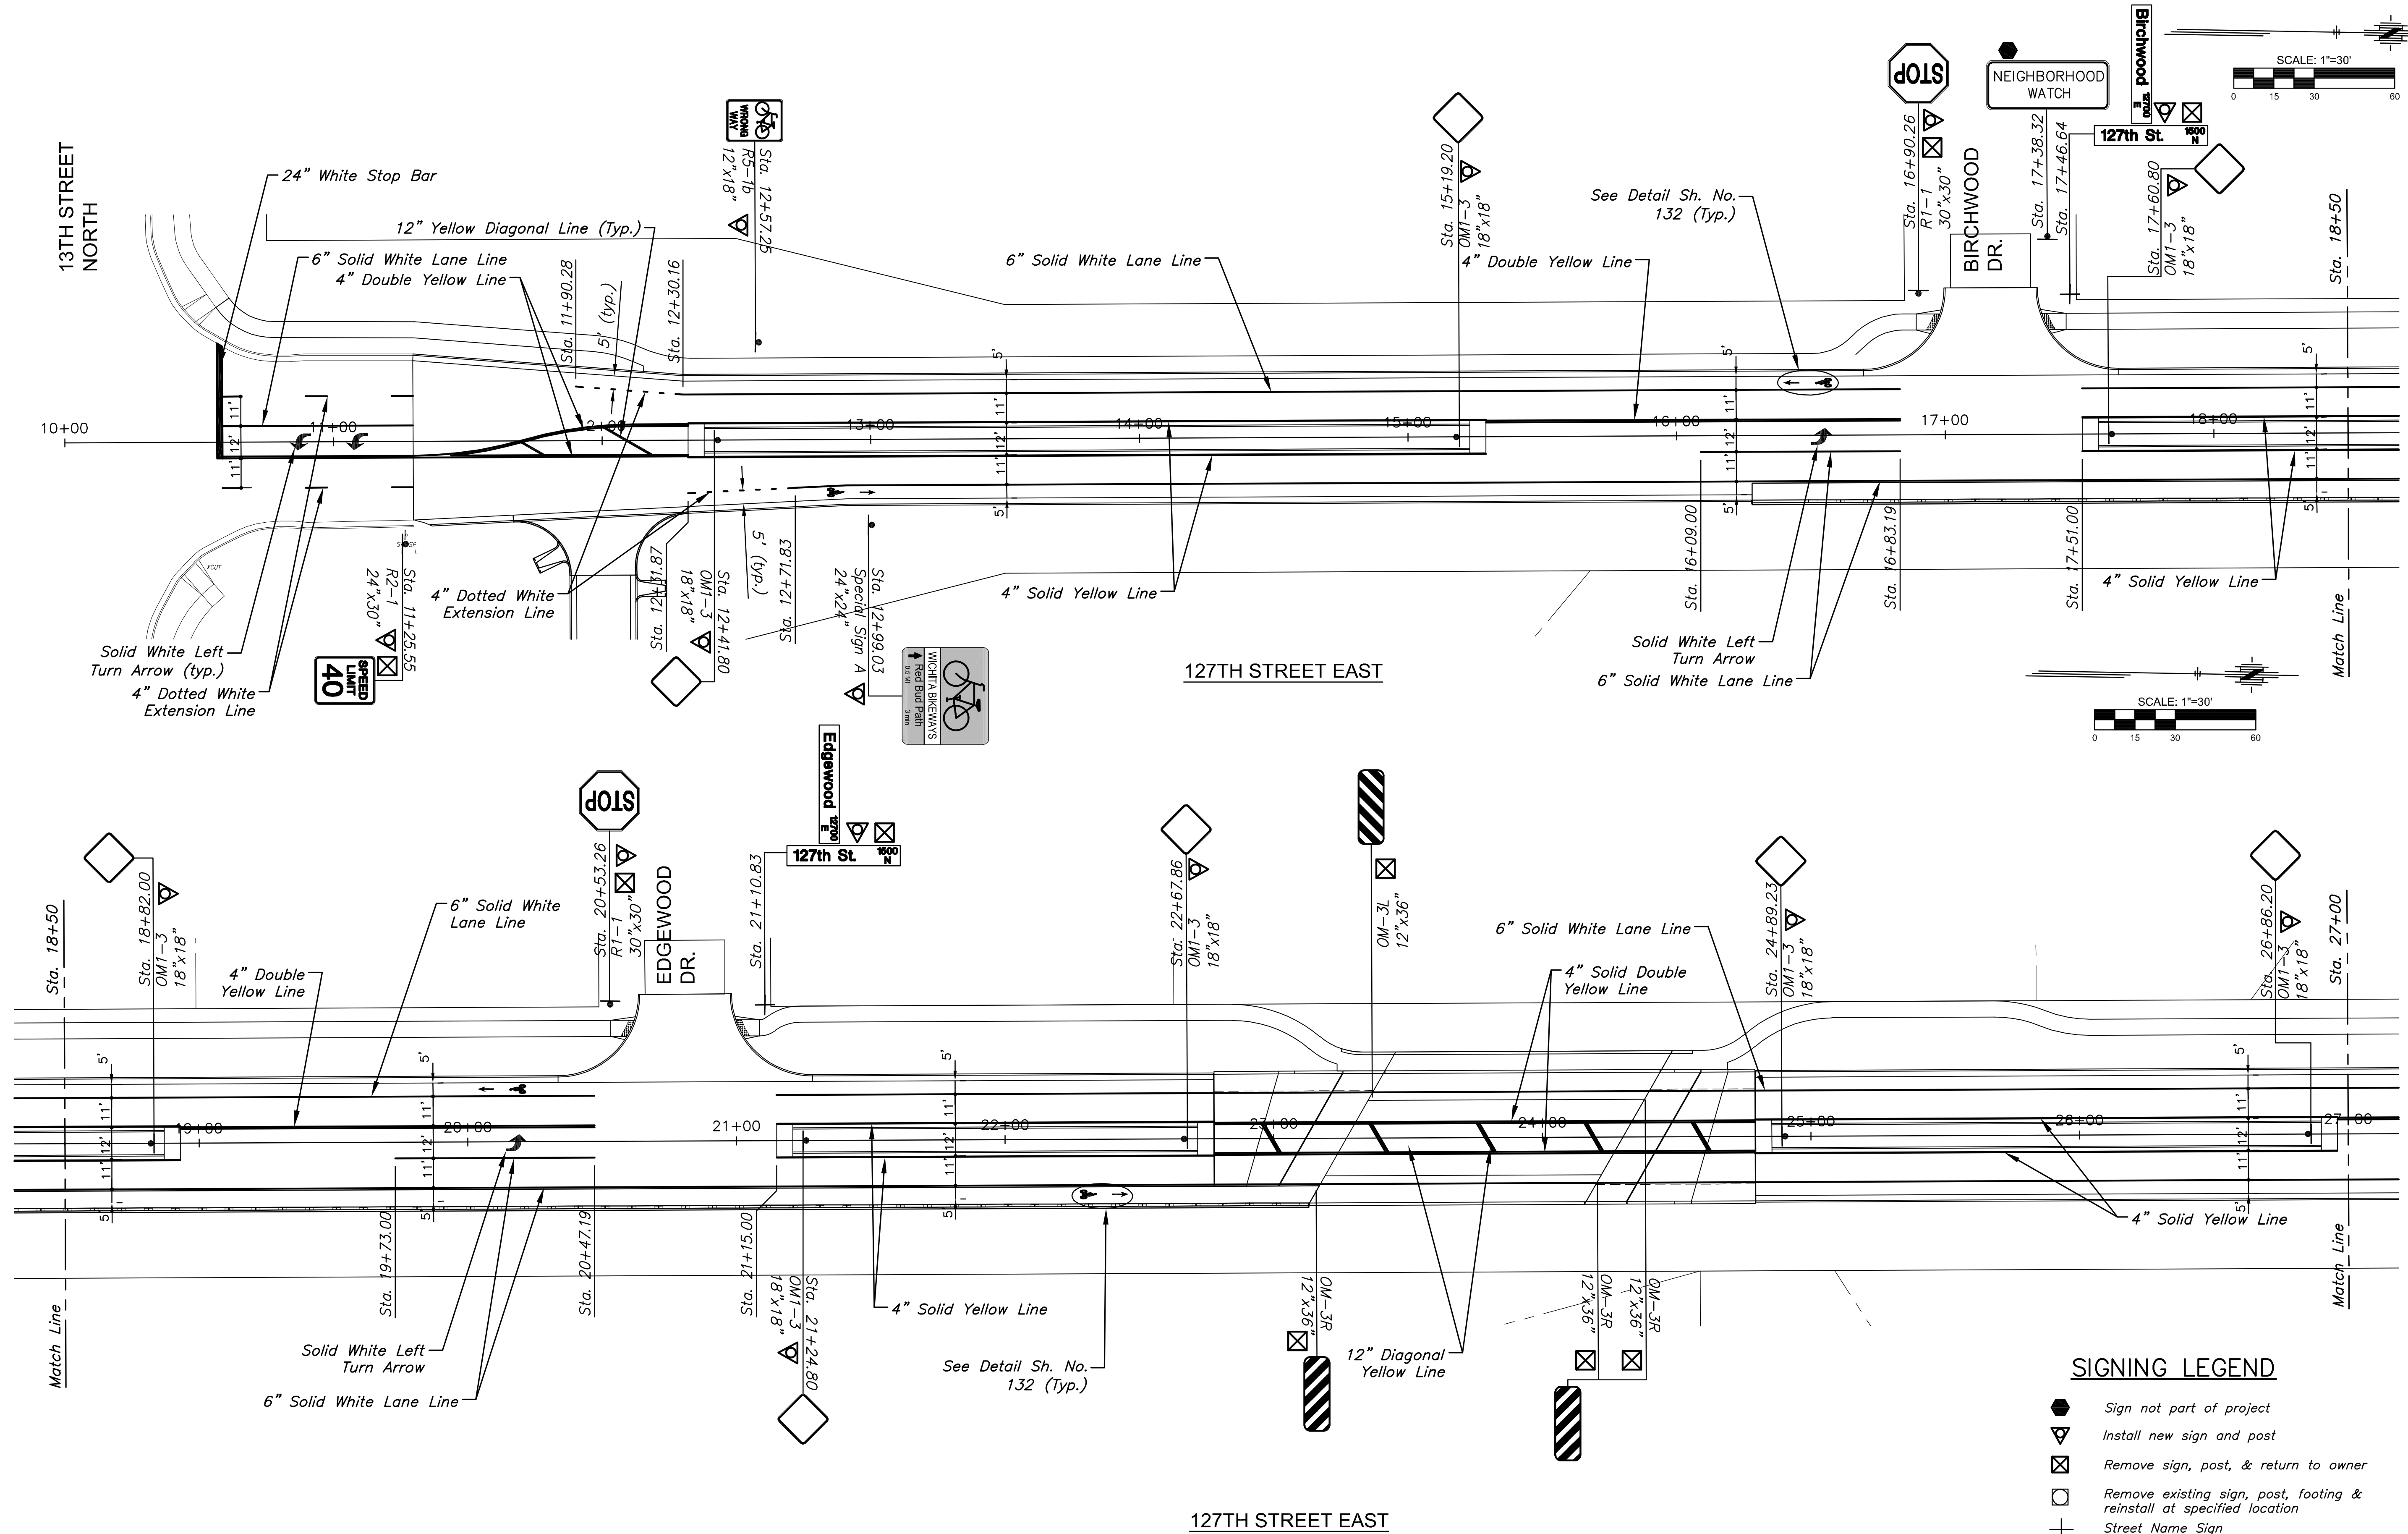

SIGNING LEGEND

- Sign not part of project
- Install new sign and post
- Remove sign, post, & return to owner
- Remove existing sign, post, footing & reinstall at specified location
- Street Name Sign
- Traffic Sign
- Traffic Sign (signs on both sides of post)

STREET IMPROVEMENTS FOR

127TH STREET EAST

FROM 13TH STREET NORTH TO 21ST STREET NORTH

©2017 MKEC Engineering All Rights Reserved
 These drawings and their contents, including, but not limited to, all concepts, designs, & ideas are the exclusive property of MKEC Engineering (MKEC), and may not be used or reproduced in any way without the express consent of MKEC.

PAVEMENT MARKING AND SIGNING PLAN

PROJECT NO.	472-85158	
DATE	11/29/17	
SCALE	1"=30'	
DESIGNED	JRA	
DRAWN	WNJ	
CHECKED	JRA	
NO.	REVISION	DATE

SHEET NO.
128 OF 183