


PLOTTED: Wednesday, November 29, 2017 @ 03:29PM
 J:\PROJECTS\2017\1401040290 - COWI_127THE 13TH TO 21ST\05-CIVIL\CAO\PAV\4290EM2.DWG



STATE	PROJECT NO.	YEAR	SHEET NO.	TOTAL SHEETS
KANSAS	87 N-0615-01	2017	129	183

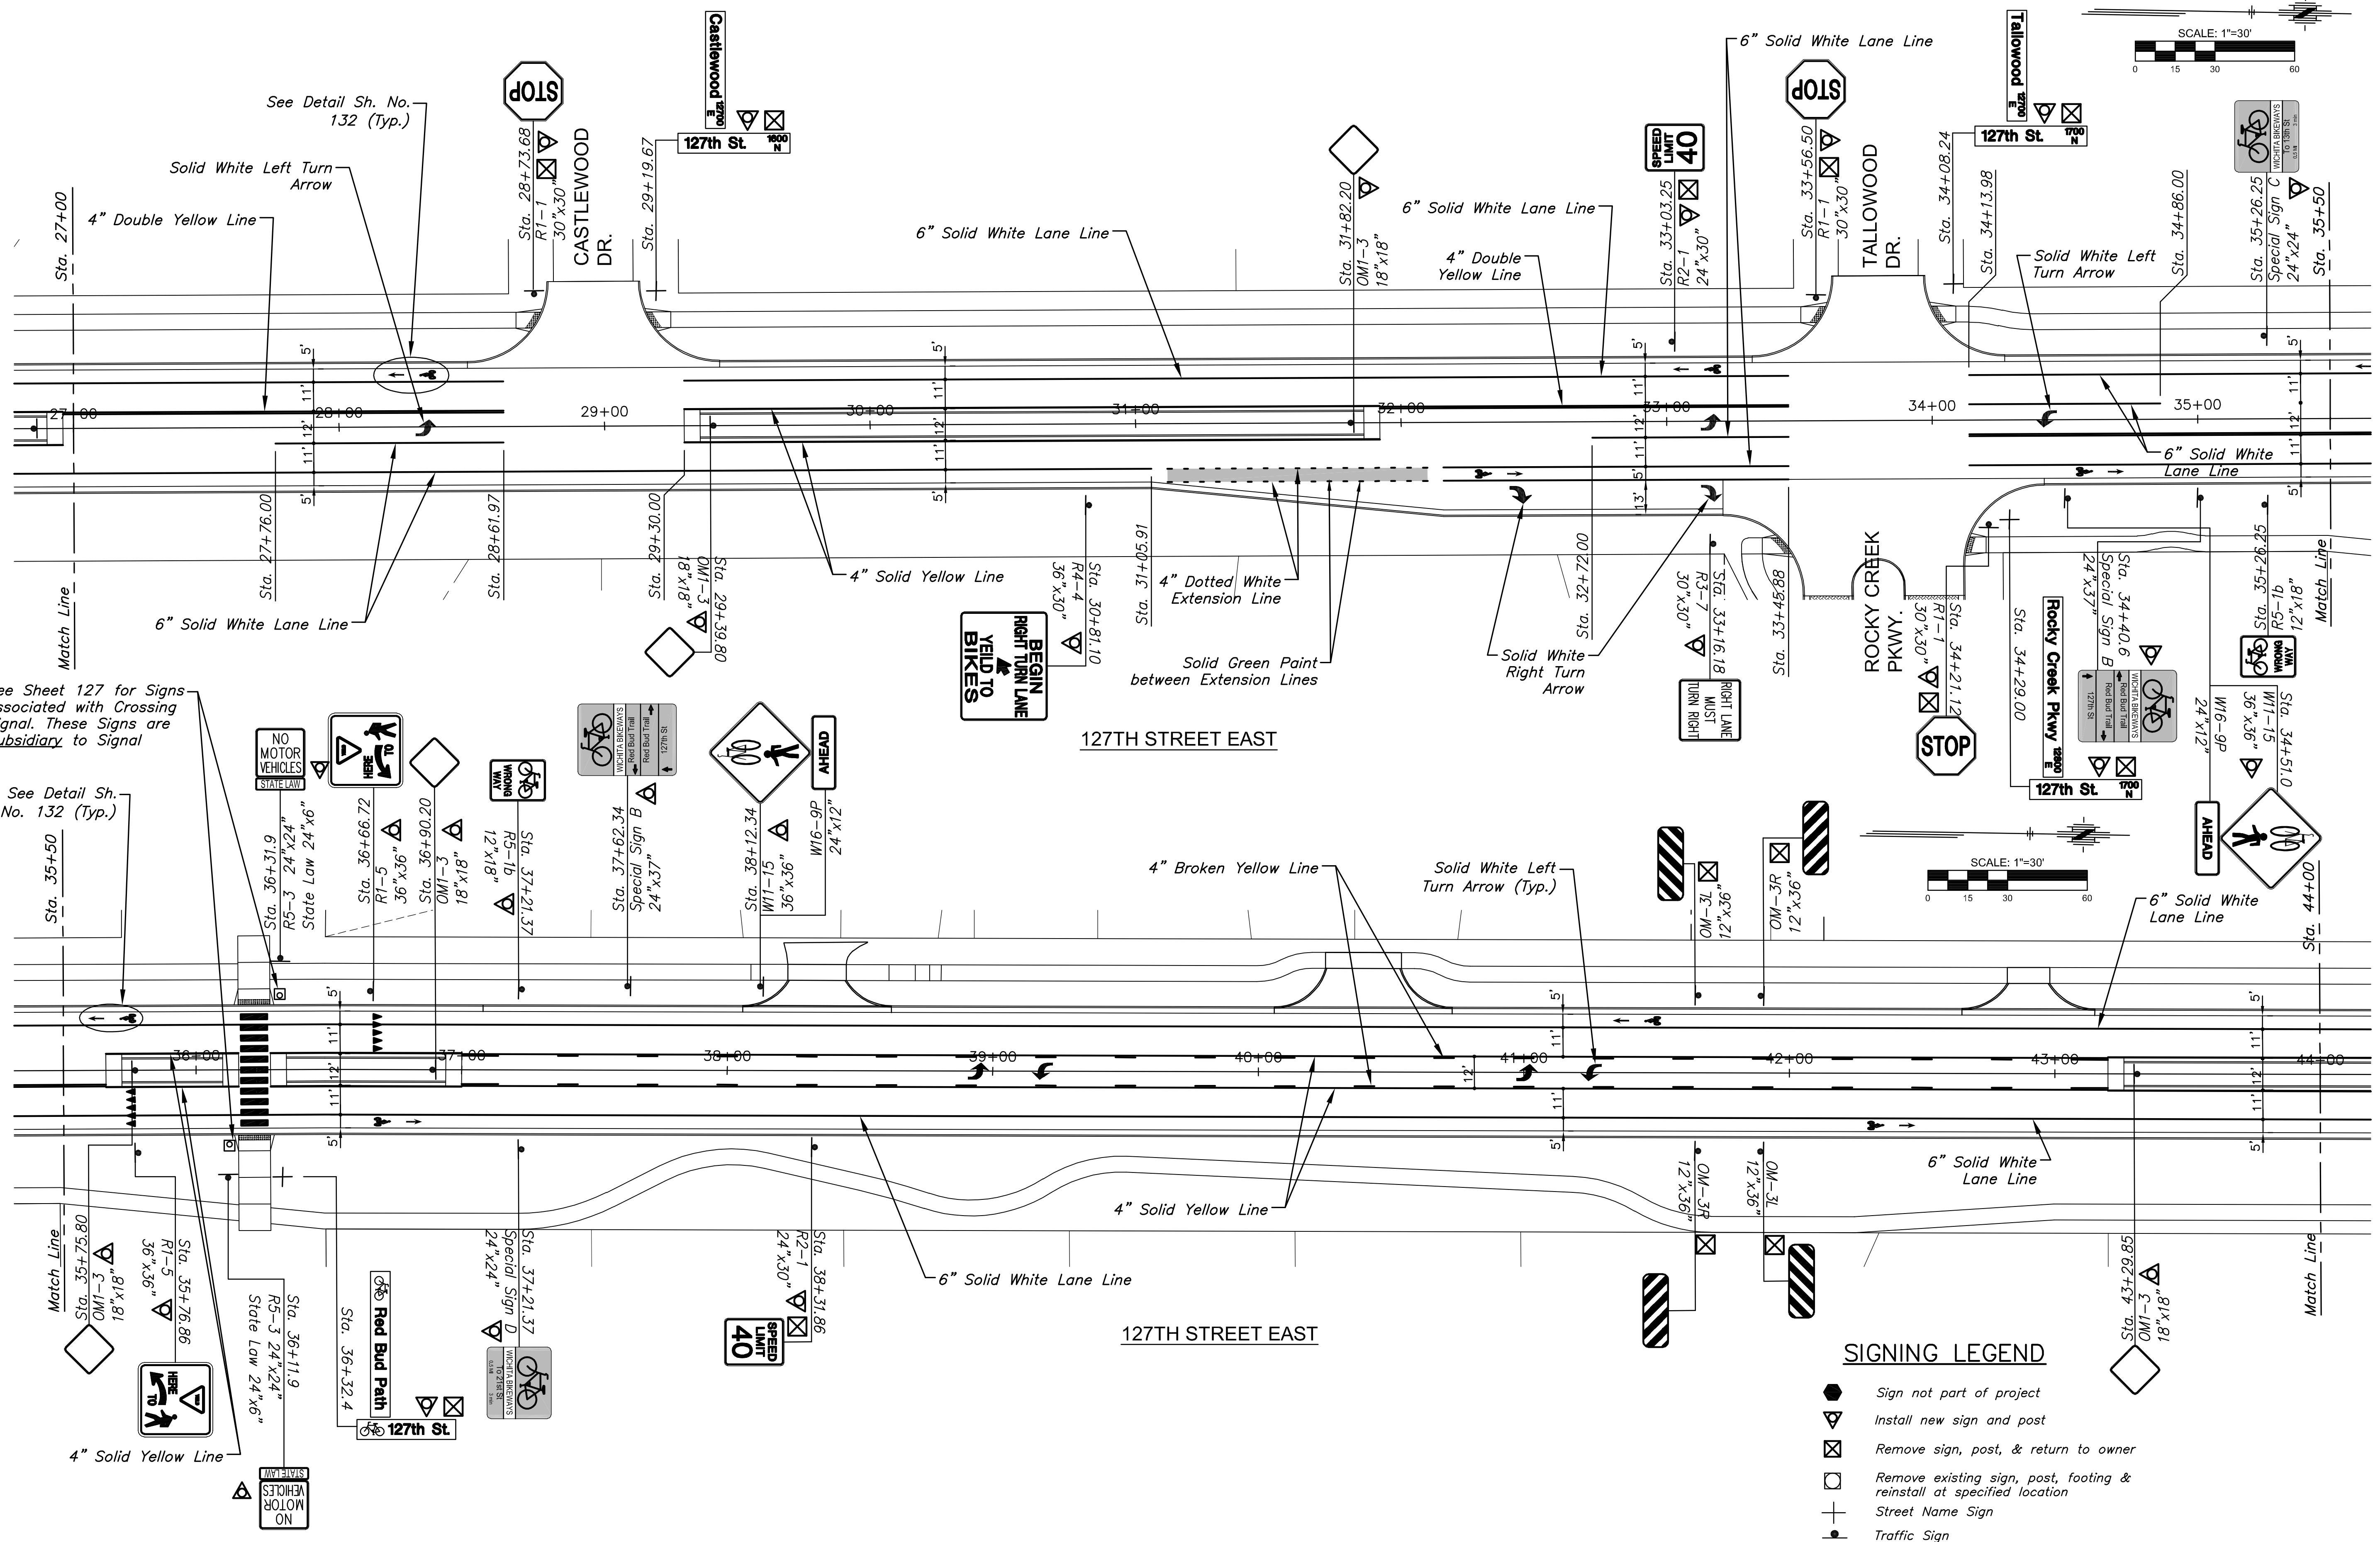

See Detail Sh. No. 132 (Typ.)

See Sheet 127 for Signs associated with Crossing Signal. These Signs are Subsidiary to Signal

See Detail Sh. No. 132 (Typ.)

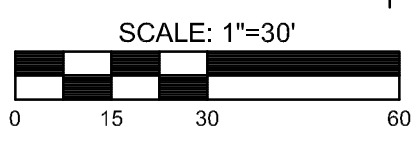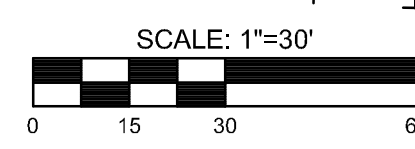

SIGNING LEGEND

- Sign not part of project
- ▲ Install new sign and post
- ☒ Remove sign, post, & return to owner
- ☐ Remove existing sign, post, footing & reinstall at specified location
- Street Name Sign
- Traffic Sign
- Traffic Sign (signs on both sides of post)

STREET IMPROVEMENTS FOR

127TH STREET EAST

FROM 13TH STREET NORTH TO 21ST STREET NORTH

©2017 MKEC Engineering All Rights Reserved
 These drawings and their contents, including, but not limited to, all concepts, designs, & ideas are the exclusive property of MKEC Engineering (MKEC), and may not be used or reproduced in any way without the express consent of MKEC.

PAVEMENT MARKING AND SIGNING PLAN

PROJECT NO.	472-85158	
DATE	11/29/17	
SCALE	1"=40'	
DESIGNED	JRA	
DRAWN	WNJ	
CHECKED	JRA	
NO.	REVISION	DATE

SHEET NO. 129 OF 183