
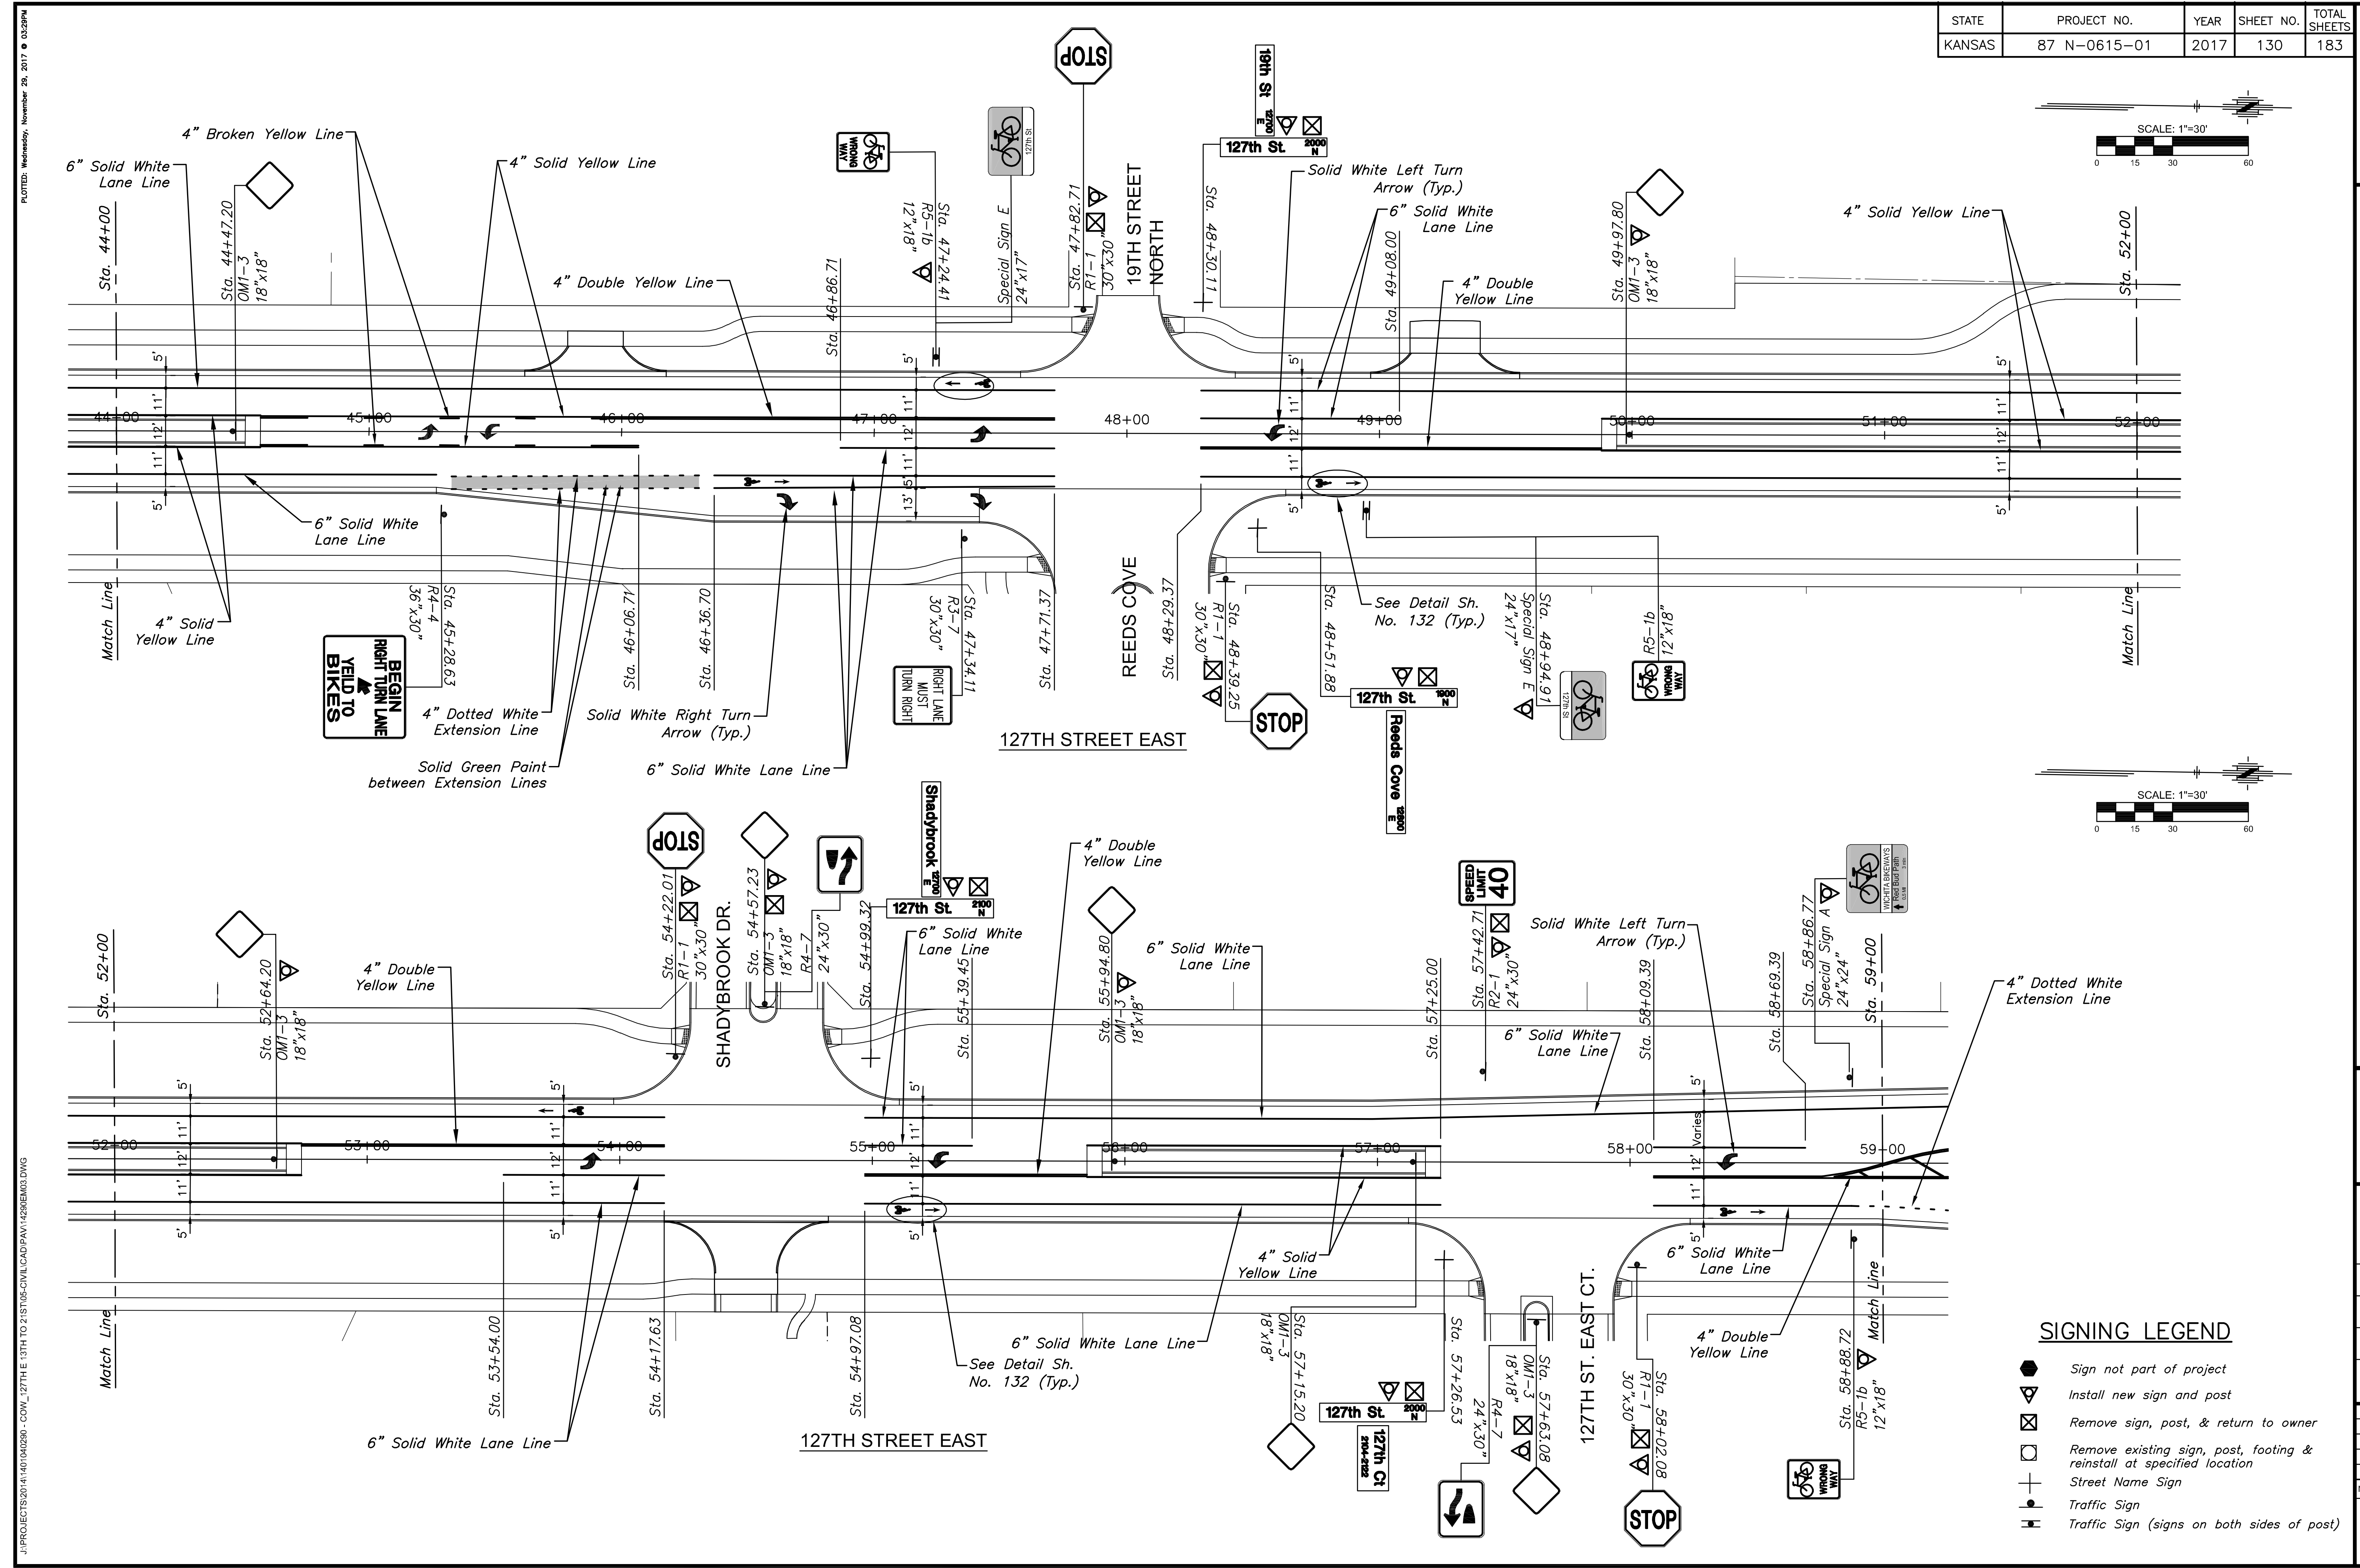
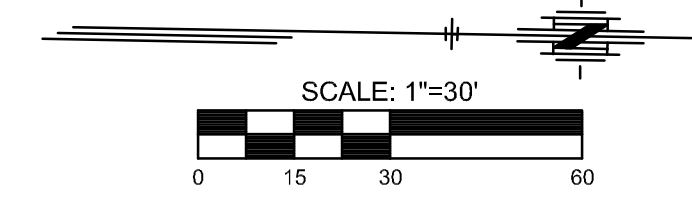


STATE	PROJECT NO.	YEAR	SHEET NO.	TOTAL SHEETS
KANSAS	87 N-0615-01	2017	130	183

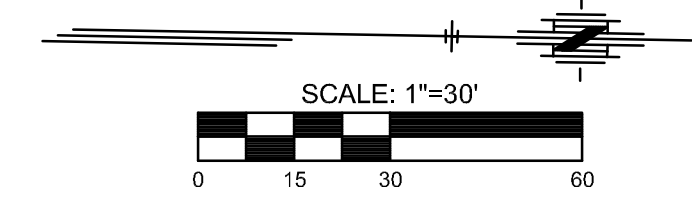

STREET IMPROVEMENTS FOR
127TH STREET EAST
 FROM 13TH STREET NORTH TO 21ST STREET NORTH

©2017 MKEC Engineering All Rights Reserved
 www.mkec.com
 These drawings and their contents, including, but not limited to, all concepts, designs, & ideas are the exclusive property of MKEC Engineering (MKEC), and may not be used or reproduced in any way without the express consent of MKEC.

PAVEMENT MARKING AND SIGNING PLAN

PROJECT NO.	472-85158	
DATE	11/29/17	
SCALE	1"=40'	
DESIGNED	DRAWN	CHECKED
JRA	WNJ	JRA
NO.	REVISION	DATE
SHEET NO.		

SIGNING LEGEND

- Sign not part of project
- ▲ Install new sign and post
- ⊠ Remove sign, post, & return to owner
- ◻ Remove existing sign, post, footing & reinstall at specified location
- Street Name Sign
- ⊕ Traffic Sign
- ⊖ Traffic Sign (signs on both sides of post)

J:\PROJECTS\2017\1401040280 - COM_127THE_13TH TO 21ST\05-CIVIL\CAO\PAV\4280EM03.DWG
 PLOTTED: Wednesday, November 29, 2017 @ 03:29PM