
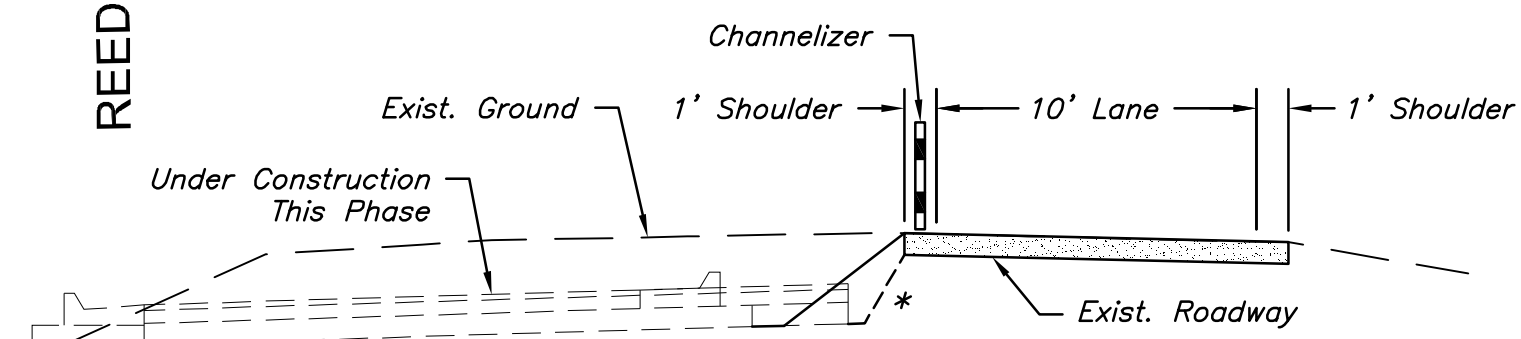
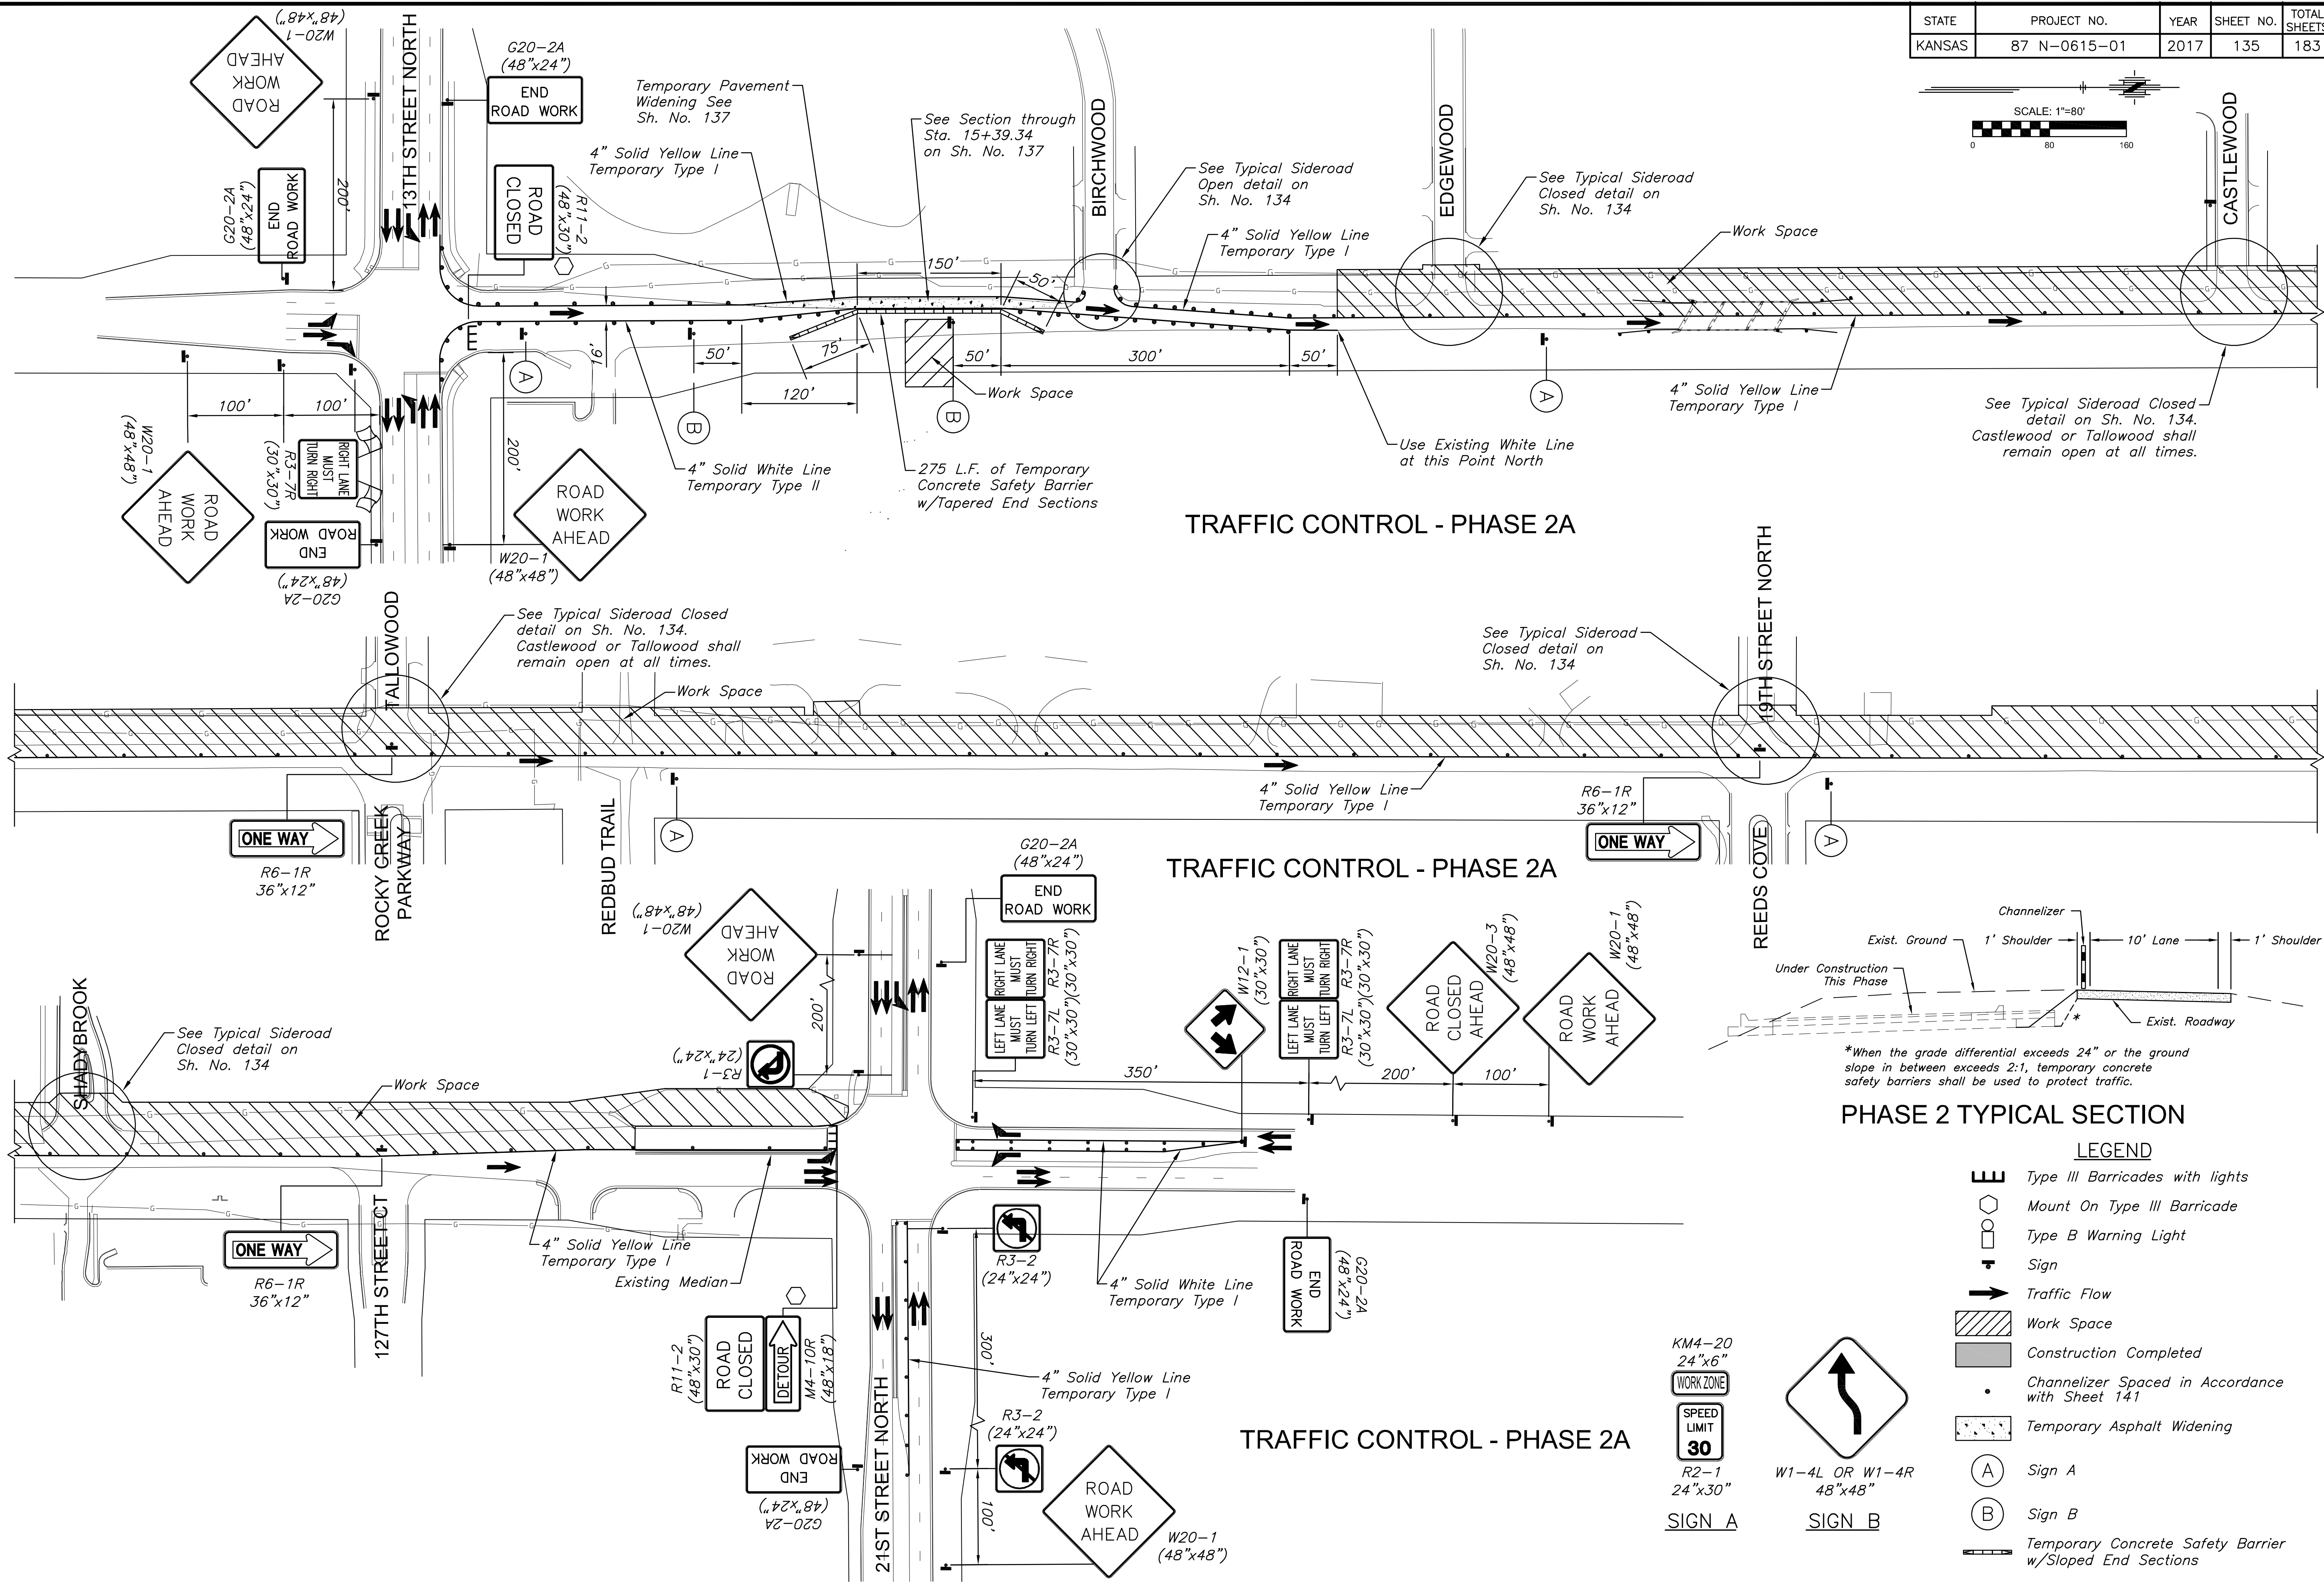




J:\PROJECTS\2017\1401040290 - COW_127THE_13TH TO 21ST STS-CIVIL\CAD\TRAFFIC\4290-TR02.DWG
 PLOTTED: Wednesday, November 29, 2017 @ 03:31PM

STATE	PROJECT NO.	YEAR	SHEET NO.	TOTAL SHEETS
KANSAS	87 N-0615-01	2017	135	183

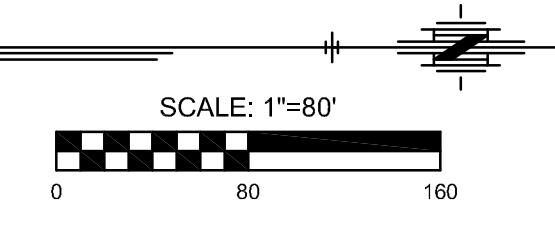

PHASE 2 TYPICAL SECTION

- LEGEND**
- Type III Barricades with lights
 - Mount On Type III Barricade
 - Type B Warning Light
 - Sign
 - Traffic Flow
 - Work Space
 - Construction Completed
 - Channelizer Spaced in Accordance with Sheet 141
 - Temporary Asphalt Widening
 - Sign A
 - Sign B
 - Temporary Concrete Safety Barrier w/Sloped End Sections

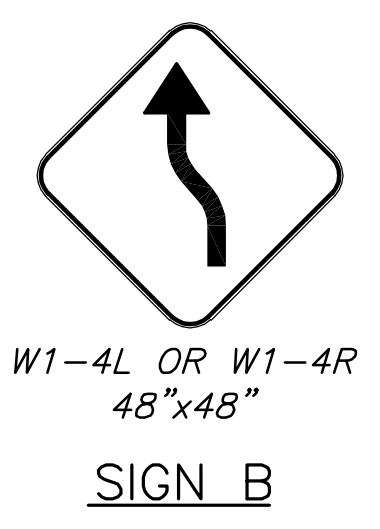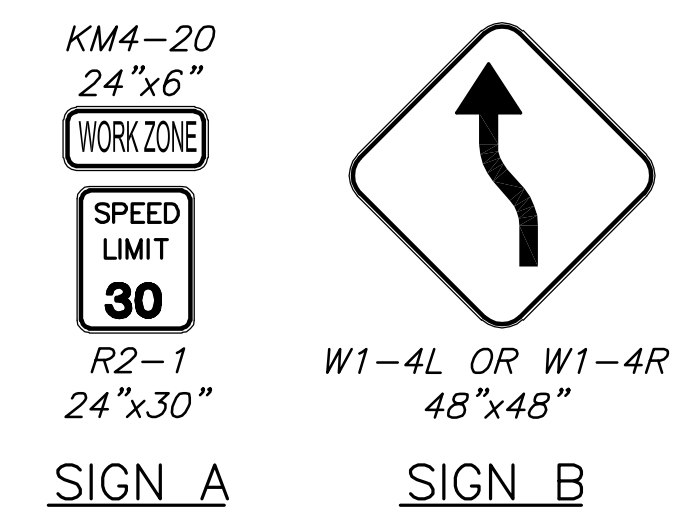

STREET IMPROVEMENTS FOR
127TH STREET EAST
 FROM 13TH STREET NORTH TO 21ST STREET NORTH

©2017 MKEC Engineering
 All Rights Reserved
 www.mkec.com
 These drawings and their contents, including, but not limited to, all concepts, designs, & ideas are the exclusive property of MKEC Engineering (MKEC), and may not be used or reproduced in any way without the express consent of MKEC.

TRAFFIC CONTROL - PHASE 2A	
PROJECT NO.	472-85158
DATE	11/29/17
SCALE	1"=80'
DESIGNED	DRAWN
JRA	WJN
CHECKED	JRA
NO.	REVISION
SHEET NO.	
135 OF 183	