


STATE	PROJECT NO.	YEAR	SHEET NO.	TOTAL SHEETS
KANSAS	87 N-0615-01	2017	139	183

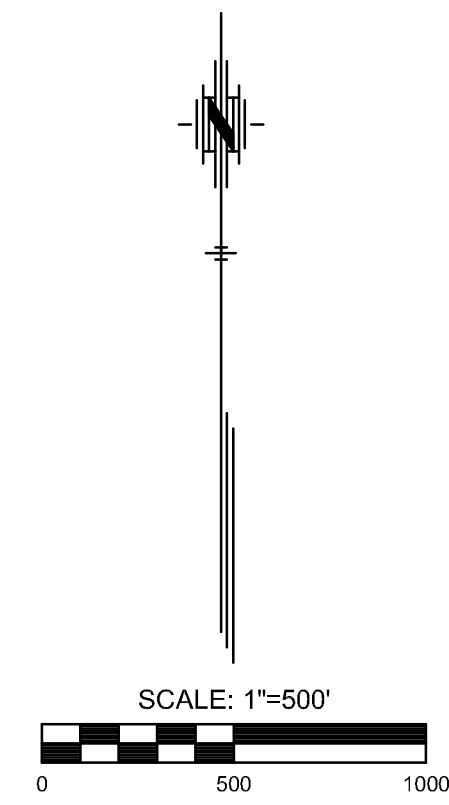

Note:
See Traffic Control Plans for additional signing and traffic control requirements.

LEGEND

	Type III Barricades with lights
	Mount On Type III Barricade
	Type B Warning Light
	Sign
	Traffic Flow
	Work Space

STREET IMPROVEMENTS FOR
127TH STREET EAST
FROM 13TH STREET NORTH TO 21ST STREET NORTH

©2017
MKEC Engineering
All Rights Reserved
www.mkec.com
These drawings and their contents, including, but not limited to, all concepts, designs, & ideas are the exclusive property of MKEC Engineering (MKEC), and may not be used or reproduced in any way without the express consent of MKEC.


**TRAFFIC
DETOUR PLAN**

PROJECT NO.	472-85158	
DATE	11/29/17	
SCALE	NTS	
DESIGNED	DRAWN	CHECKED
JRA	WNJ	JRA

NO.	REVISION	DATE

SHEET NO.

139 OF 183

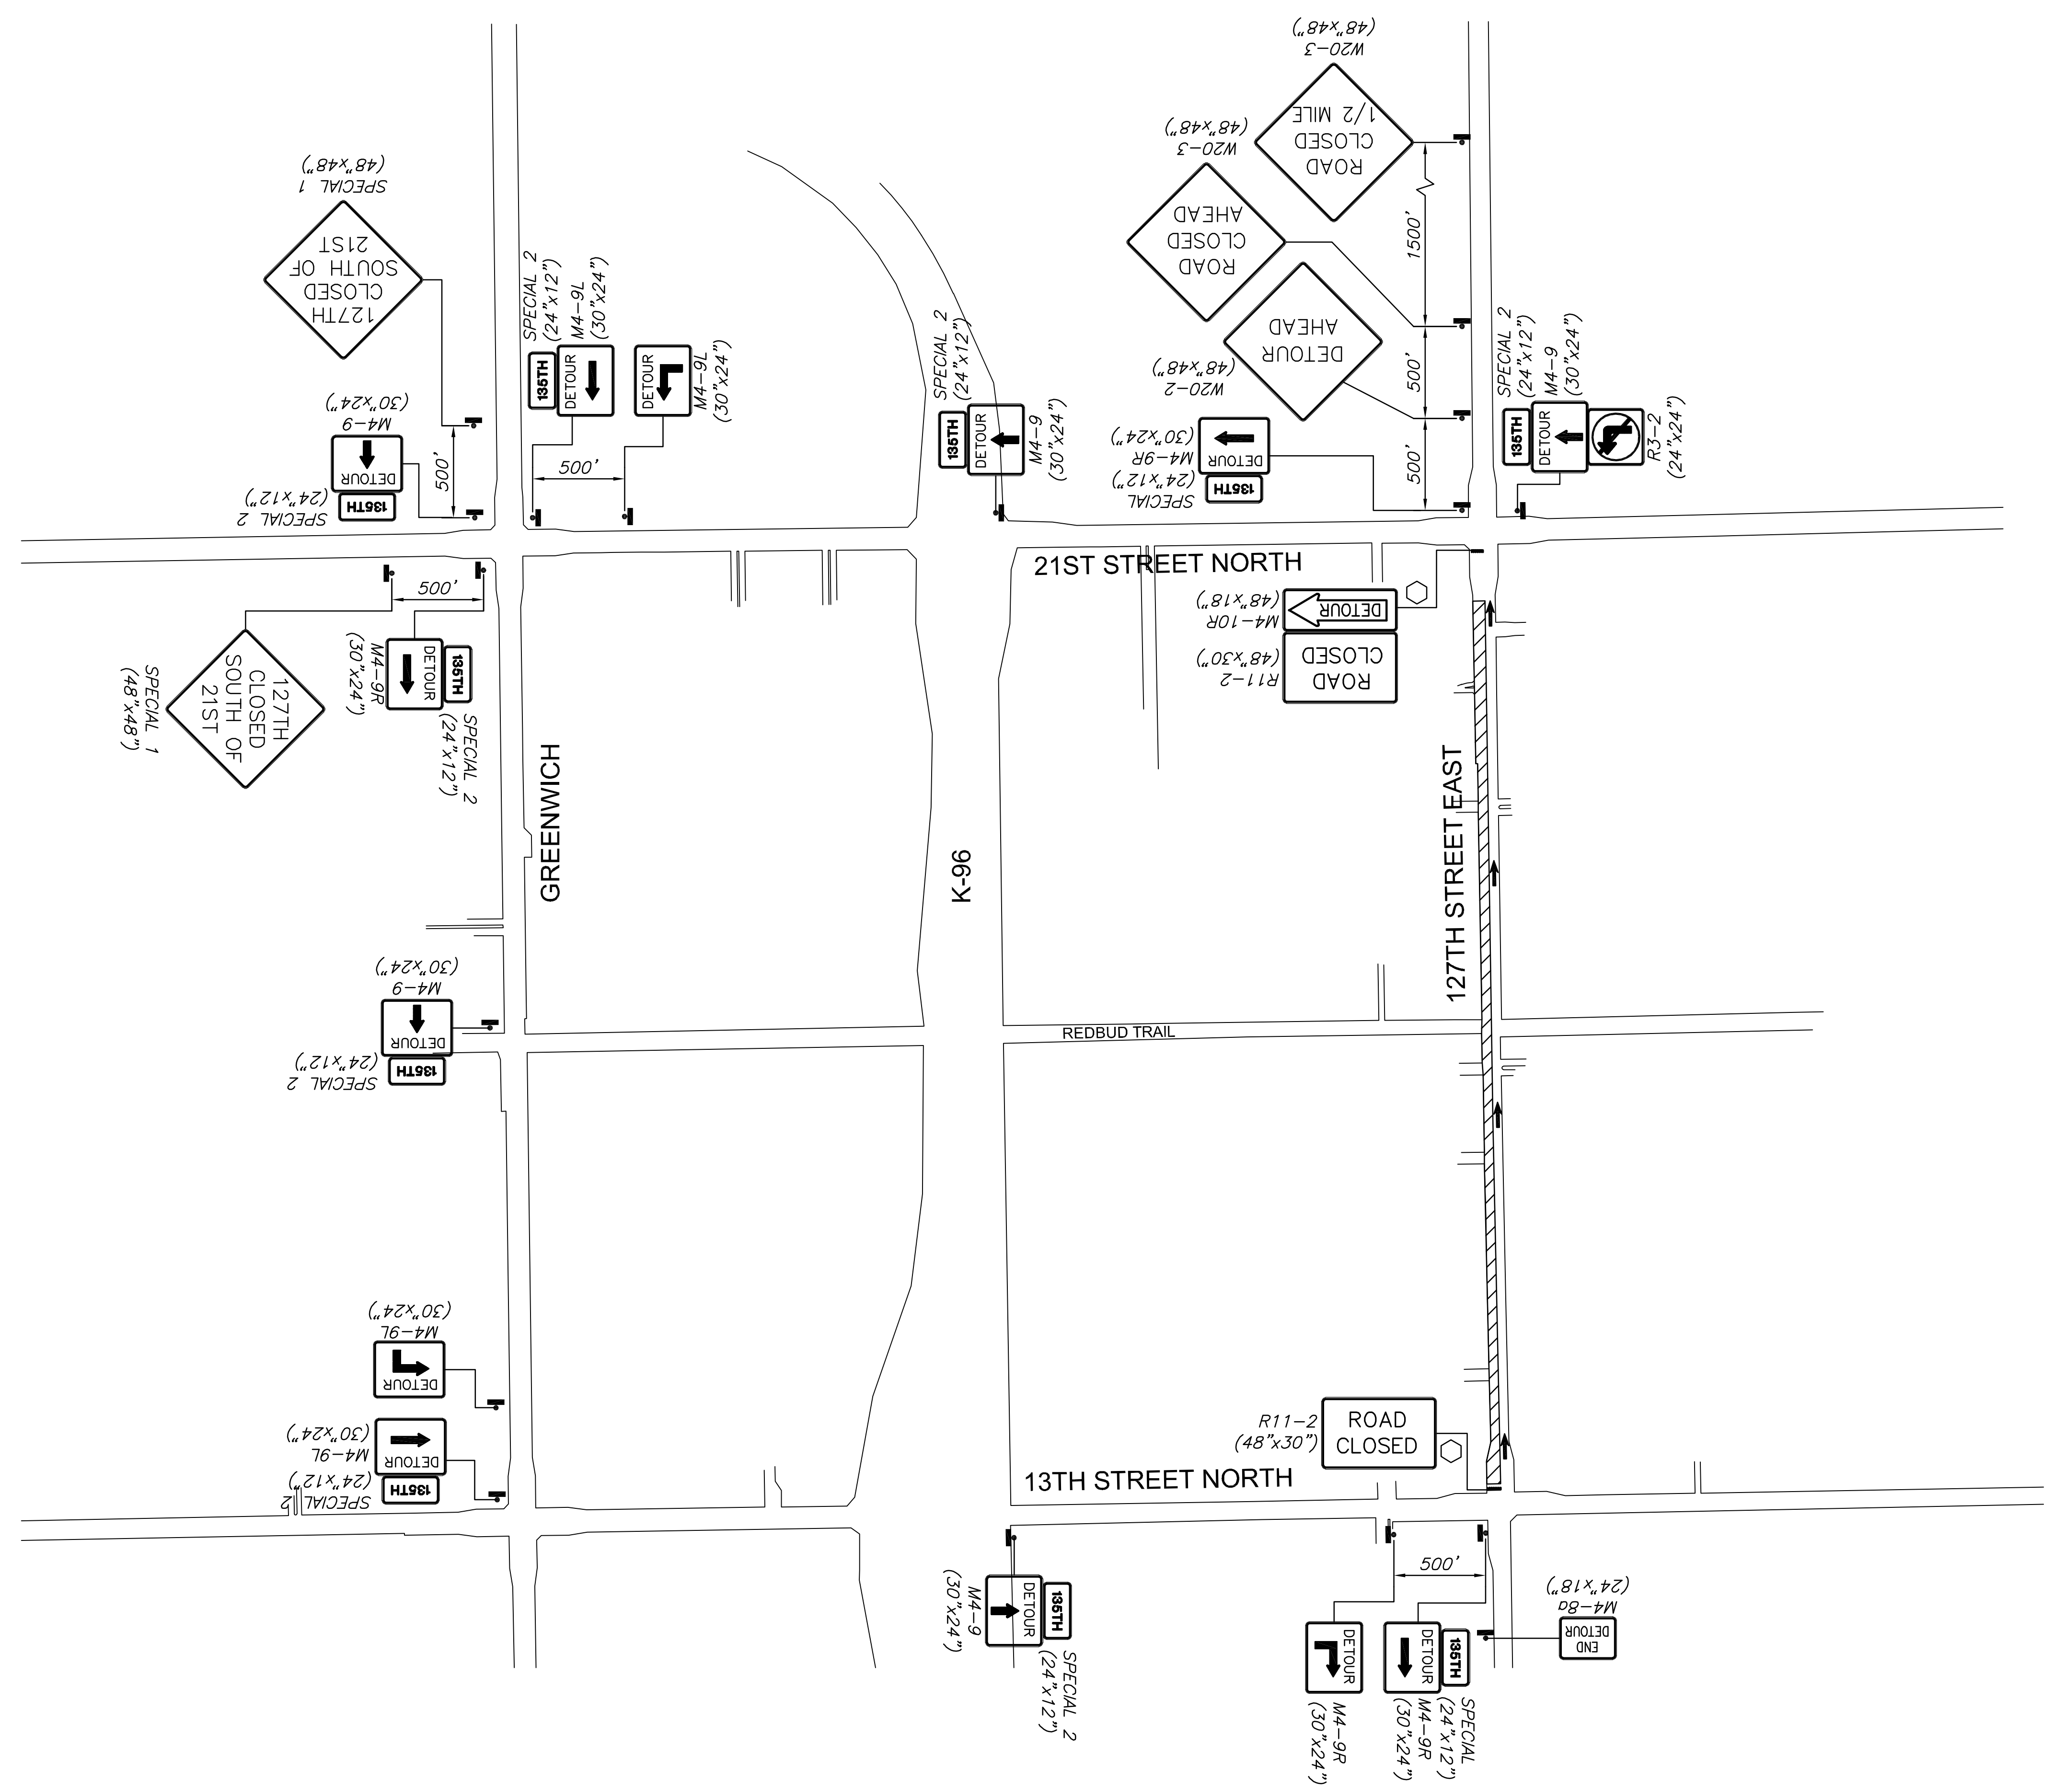

PLOTTED: Wednesday, November 29, 2017 @ 03:35PM
 J:\PROJECTS\2017\1401040280 - COV_L127THE 13TH TO 21ST\05-CIVIL\CAO\TRAFF\4280-TRP1.DWG