
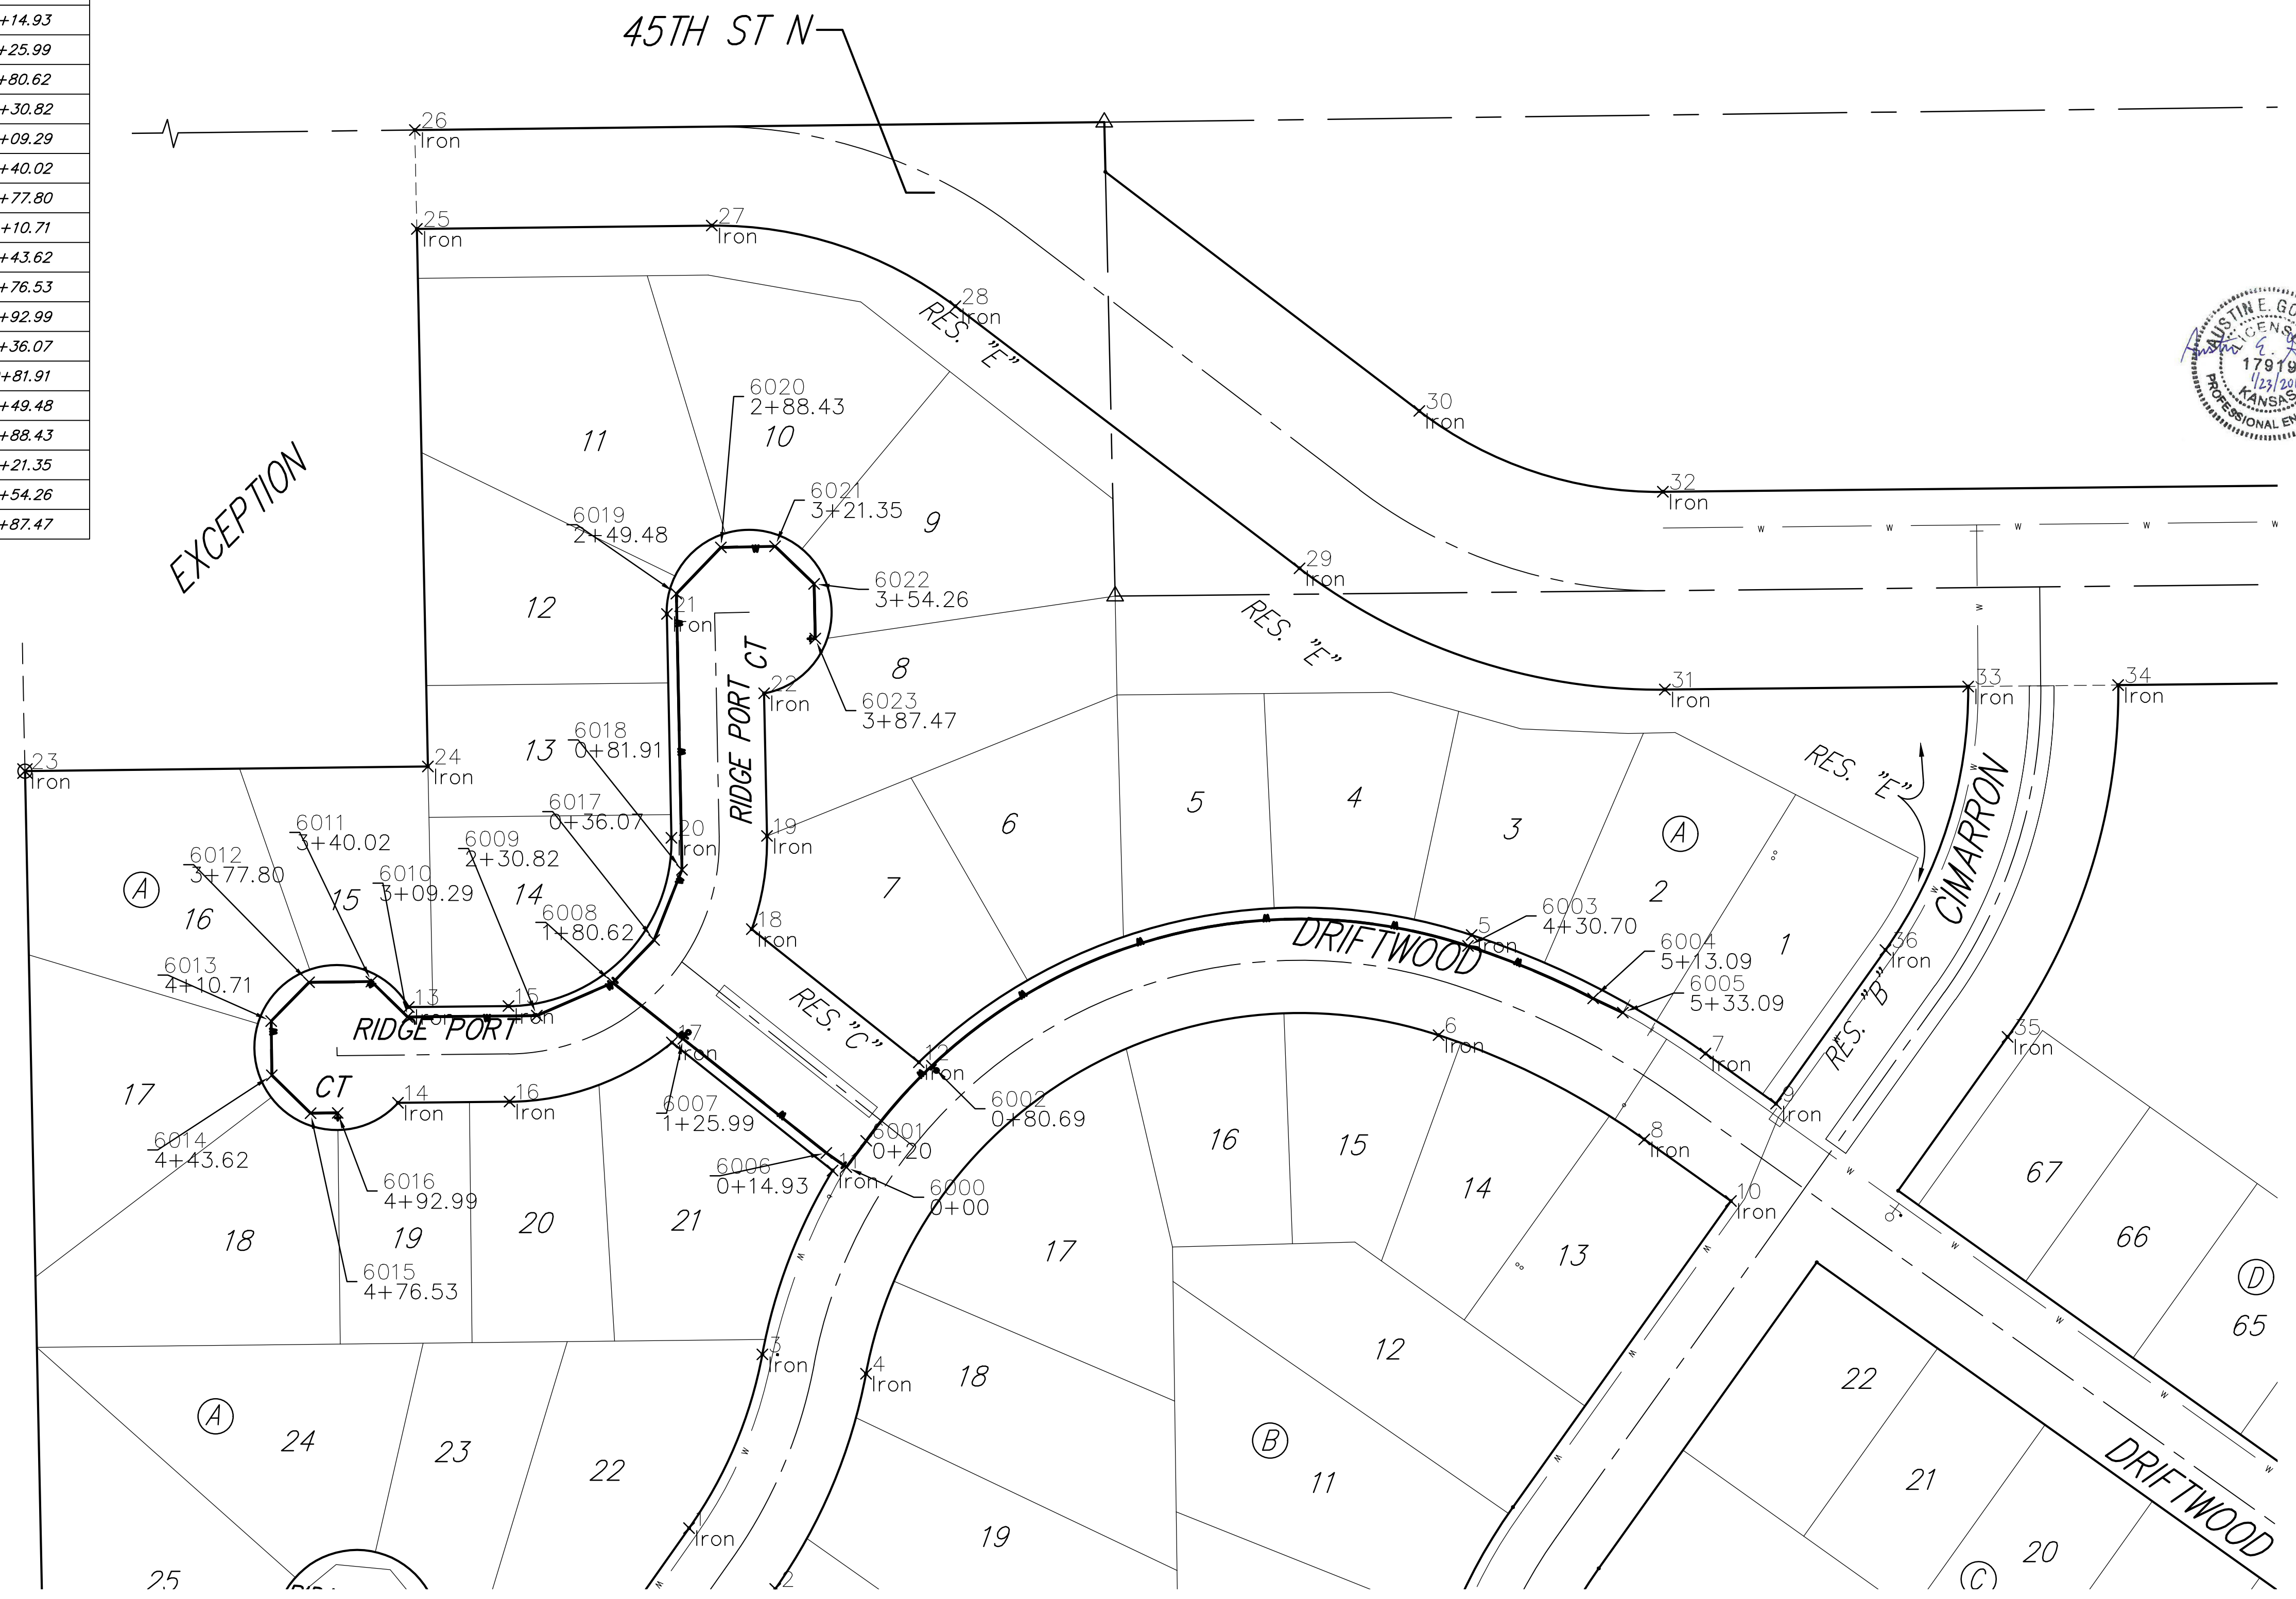


Point Table			
Point #	Northing	Easting	Raw Description
1	34520.13	47672.61	Iron
2	34483.24	47724.90	Iron
3	34625.53	47717.08	Iron
4	34613.81	47780.00	Iron
5	34880.00	48147.51	Iron
6	34819.23	48127.46	Iron
7	34808.12	48289.43	Iron
8	34755.99	48252.30	Iron
9	34777.64	48332.22	Iron
10	34718.55	48304.86	Iron
11	34737.08	47759.71	Iron
12	34802.78	47812.05	Iron
13	34836.25	47502.49	Iron
14	34778.17	47495.93	Iron
15	34836.92	47563.01	Iron
16	34778.92	47563.65	Iron
17	34814.80	47662.16	Iron
18	34883.58	47710.63	Iron
19	34940.11	47719.87	Iron
20	34938.93	47661.88	Iron
21	35074.80	47659.14	Iron
22	35026.62	47718.12	Iron
23	34979.44	47269.55	Iron
24	34982.24	47514.07	Iron
25	35308.42	47507.36	Iron
26	35368.41	47506.13	Iron
27	35310.46	47686.38	Iron
28	35261.52	47834.23	Iron
29	35102.50	48043.09	Iron
30	35197.98	48115.78	Iron
31	35028.95	48264.75	Iron
32	35148.94	48263.55	Iron
33	35030.78	48448.90	Iron
34	35031.68	48539.89	Iron
35	34818.14	48472.79	Iron
36	34870.94	48398.67	Iron

Point Table			
Point #	Northing	Easting	Raw Description
6000	34739.14	47768.04	0+00
6001	34755.12	47780.07	0+20
6002	34800.71	47820.00	0+80.69
6003	34873.36	48145.32	4+30.70
6004	34841.51	48221.22	5+13.09
6005	34832.91	48239.28	5+33.09
6006	34747.80	47755.88	0+14.93
6007	34817.00	47669.02	1+25.99
6008	34851.04	47626.30	1+80.62
6009	34831.11	47580.22	2+30.82
6010	34830.24	47501.75	3+09.29
6011	34851.73	47479.79	3+40.02
6012	34851.31	47442.01	3+77.80
6013	34827.78	47418.99	4+10.71
6014	34794.87	47419.36	4+43.62
6015	34771.86	47442.88	4+76.53
6016	34772.04	47459.34	4+92.99
6017	34876.94	47651.40	0+36.07
6018	34919.56	47668.28	0+81.91
6019	35087.10	47664.89	2+49.48
6020	35115.19	47691.87	2+88.43
6021	35115.86	47724.78	3+21.35
6022	35093.06	47748.51	3+54.26
6023	35059.86	47749.18	3+87.47

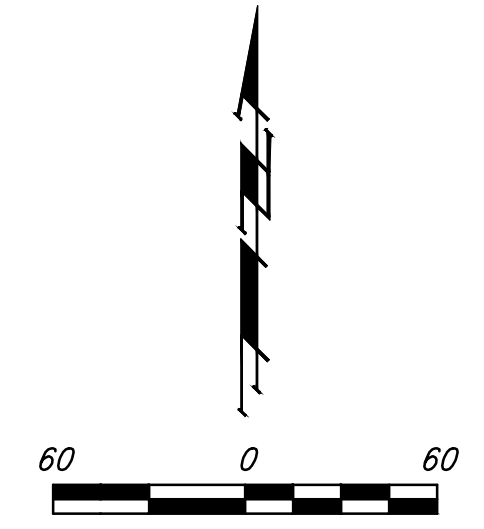

Baughman Company, P.A.
 1515 E. 15th St., Wichita, KS 67211 P: 316-262-0149
 F: 316-262-0140
 ENGINEERS | SURVEYORS | PLANNERS | LANDSCAPE ARCHITECTS
 Baughman
 Wichita, Kansas

EDGEWATER ADD - PH. 6B
COORDINATE SHEET
 WATER DISTRIBUTION SYSTEM