


FHWA REG. NO.	Sta. TE	PROJECT NO.	YEAR	SHEET NO.	TOTAL SHEETS
	KANSAS	87 N-0199-01	2002	15	158
FED. AID NO. - CMQ-N019(901)					

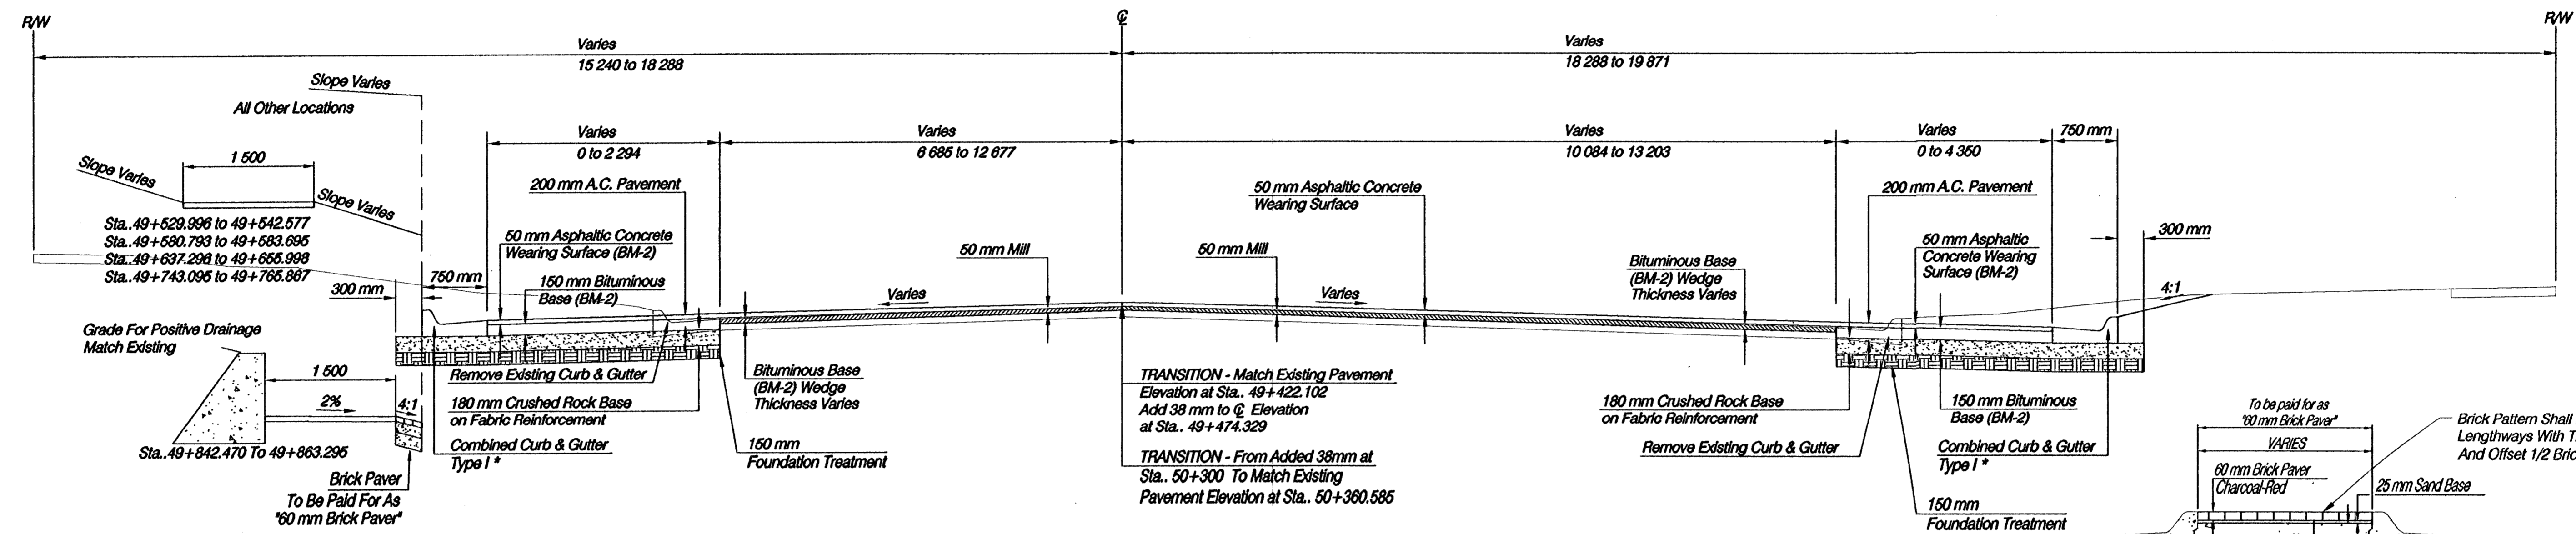


* Width Varies For Modified Curbs & Gutter Sections.
See Sheet 96 For Modified Curb & Gutter Locations.
See Sheet 96 For Modified Curb & Gutter Detail.
A 150 mm P.C.C. Base Shall Be Used In Place Of 150 mm
BM-2 Base Course Where Proposed Paving Is Less
Than 1.5 m In Width. (Typ)
Sod All Disturbed Areas.

Sta. 49+422.102 to Sta. 49+473.713
Sta. 49+518.031 to Sta. 49+542.577
Sta. 49+580.793 to Sta. 49+592.325
Sta. 49+637.296 to Sta. 49+655.998

Sta. 49+743.095 to Sta. 49+765.867
Sta. 49+842.470 to Sta. 49+863.296
Sta. 50+135.684 to Sta. 50+140.746

BRICK PAVER SURFACE DETAIL

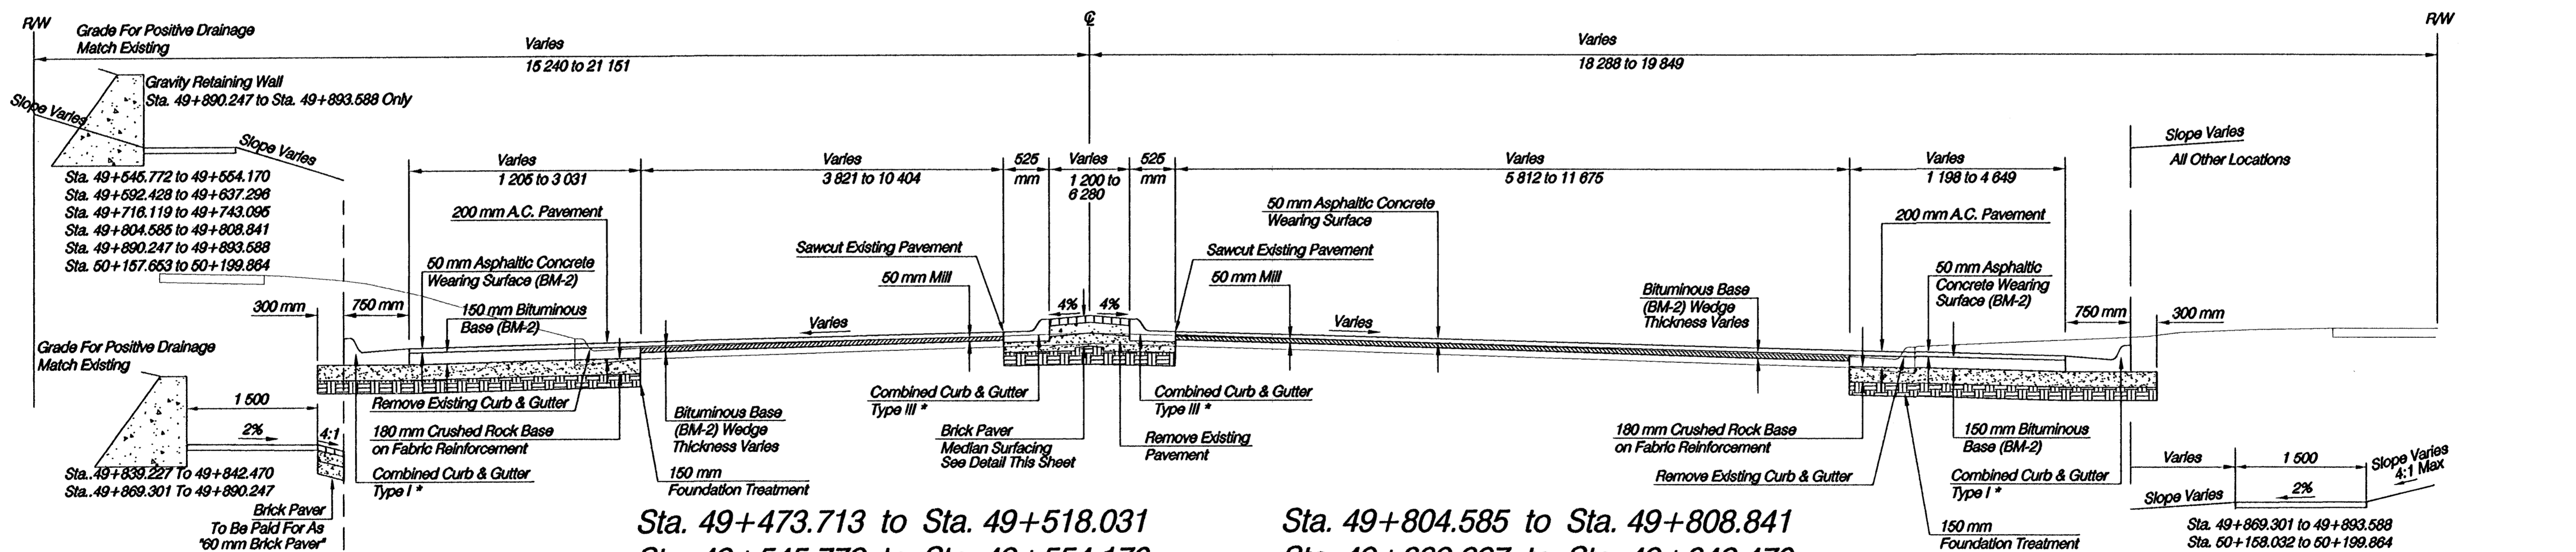

All Other Locations

Sta. 49+473.713 to Sta. 49+518.031
Sta. 49+545.772 to Sta. 49+554.170
Sta. 49+592.325 to Sta. 49+637.296
Sta. 49+716.119 to Sta. 49+743.095

Sta. 49+804.585 to Sta. 49+808.841
Sta. 49+839.227 to Sta. 49+842.470
Sta. 49+869.301 to Sta. 49+893.588
Sta. 50+145.285 to Sta. 50+199.864

North 21st Street
TYPICAL SECTIONS

HWS Consulting Group Inc. Omaha Office
10844 Old Mill Rd., Ste 1
Omaha, NE 68154
Phone: (402) 331-5792
Fax: (402) 331-2248

Designed By: GWE Checked By: RJK
Drawn By: HS Date: Job No. 55-70-2003