


FHWA REG. NO.	Sta. TE	PROJECT NO.	YEAR	SHEET NO.	TOTAL SHEETS
	KANSAS	87 N-0199-01	2002	19	158

FED. AID NO. - CMQ-NO19(901)

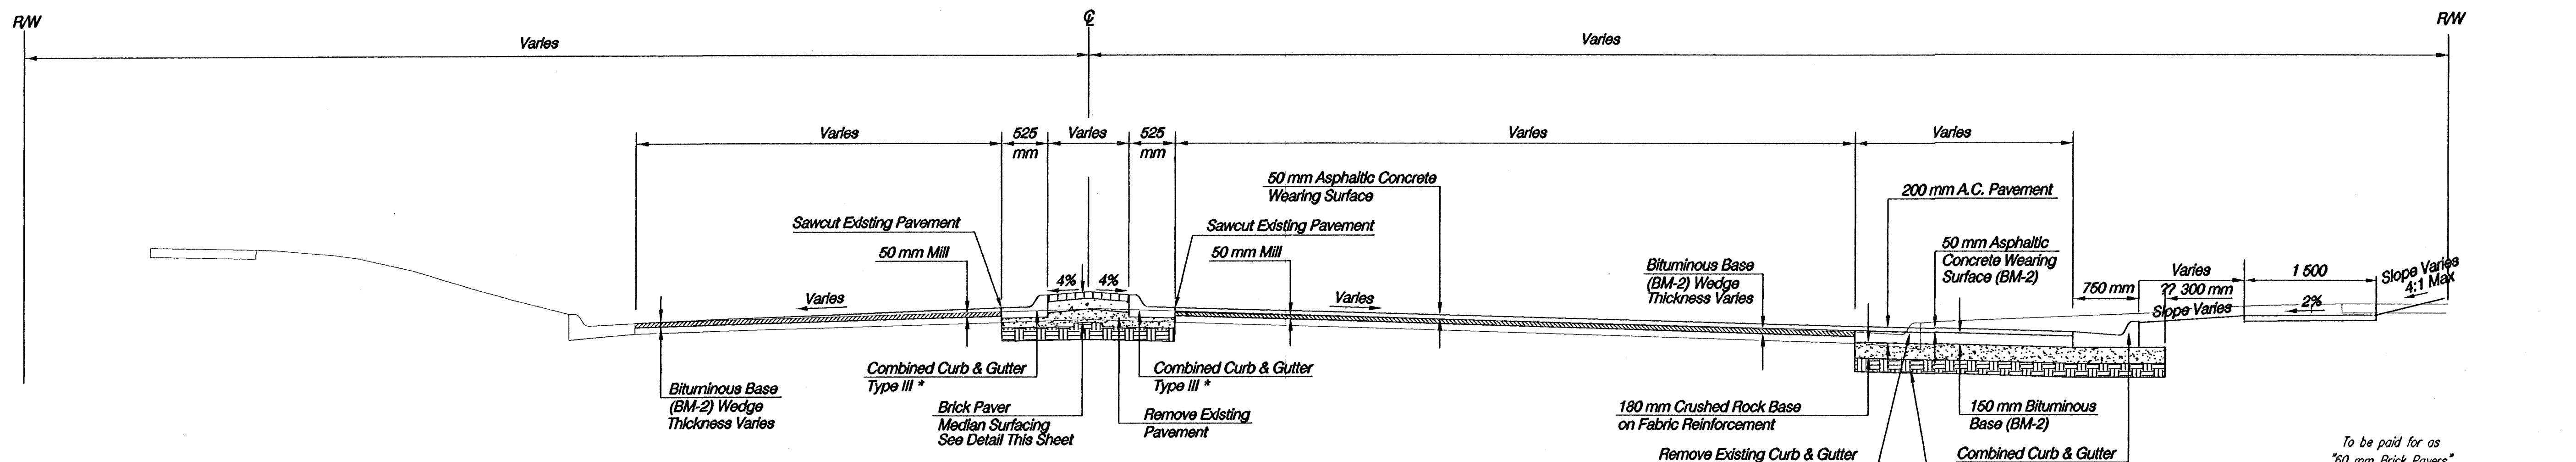


Sta. 50+199.864 to Sta. 50+242.673


* Width Varies For Modified Curbs & Gutter Sections.
See Sheet 96 For Modified Curb & Gutter Locations.
See Sheet 96 For Modified Curb & Gutter Detail.

A 150 mm P.C.C. Base Shall Be Used In Place Of 150 mm
BM-2 Base Course Where Proposed Paving Is Less
Than 1.5 m In Width. (Typ)

Sod All Disturbed Areas.

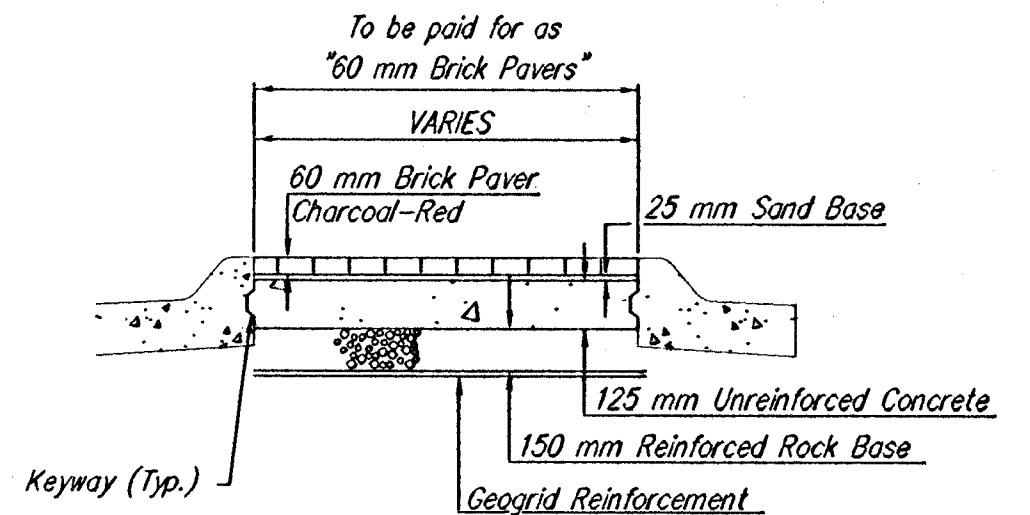

BRICK PAVER MEDIAN DETAIL

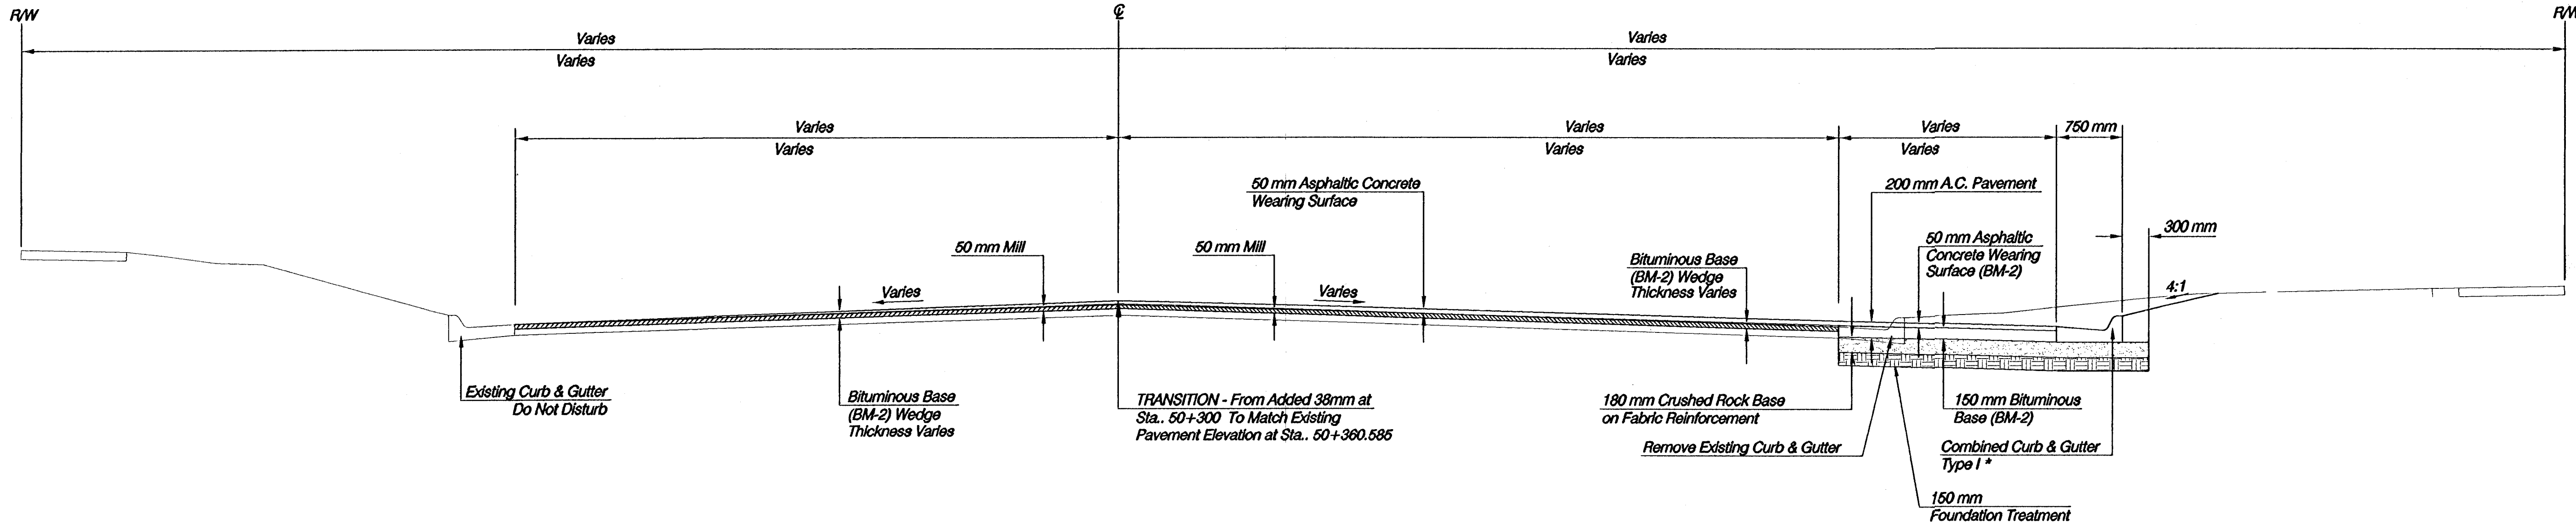

Sta. 50+242.673 to Sta. 50+360.585

North 21st Street
TYPICAL SECTIONS

HWS Consulting Group Inc. Omaha Office
10844 Old Mill Rd., Ste 1
Omaha, NE 68154
Phone: (402) 333-5792
Fax: (402) 333-2249

Designed By: BWE	Checked By: RJK
Drawn By: HS	Date: 03-25-2002 Job No. 55-70-2003