
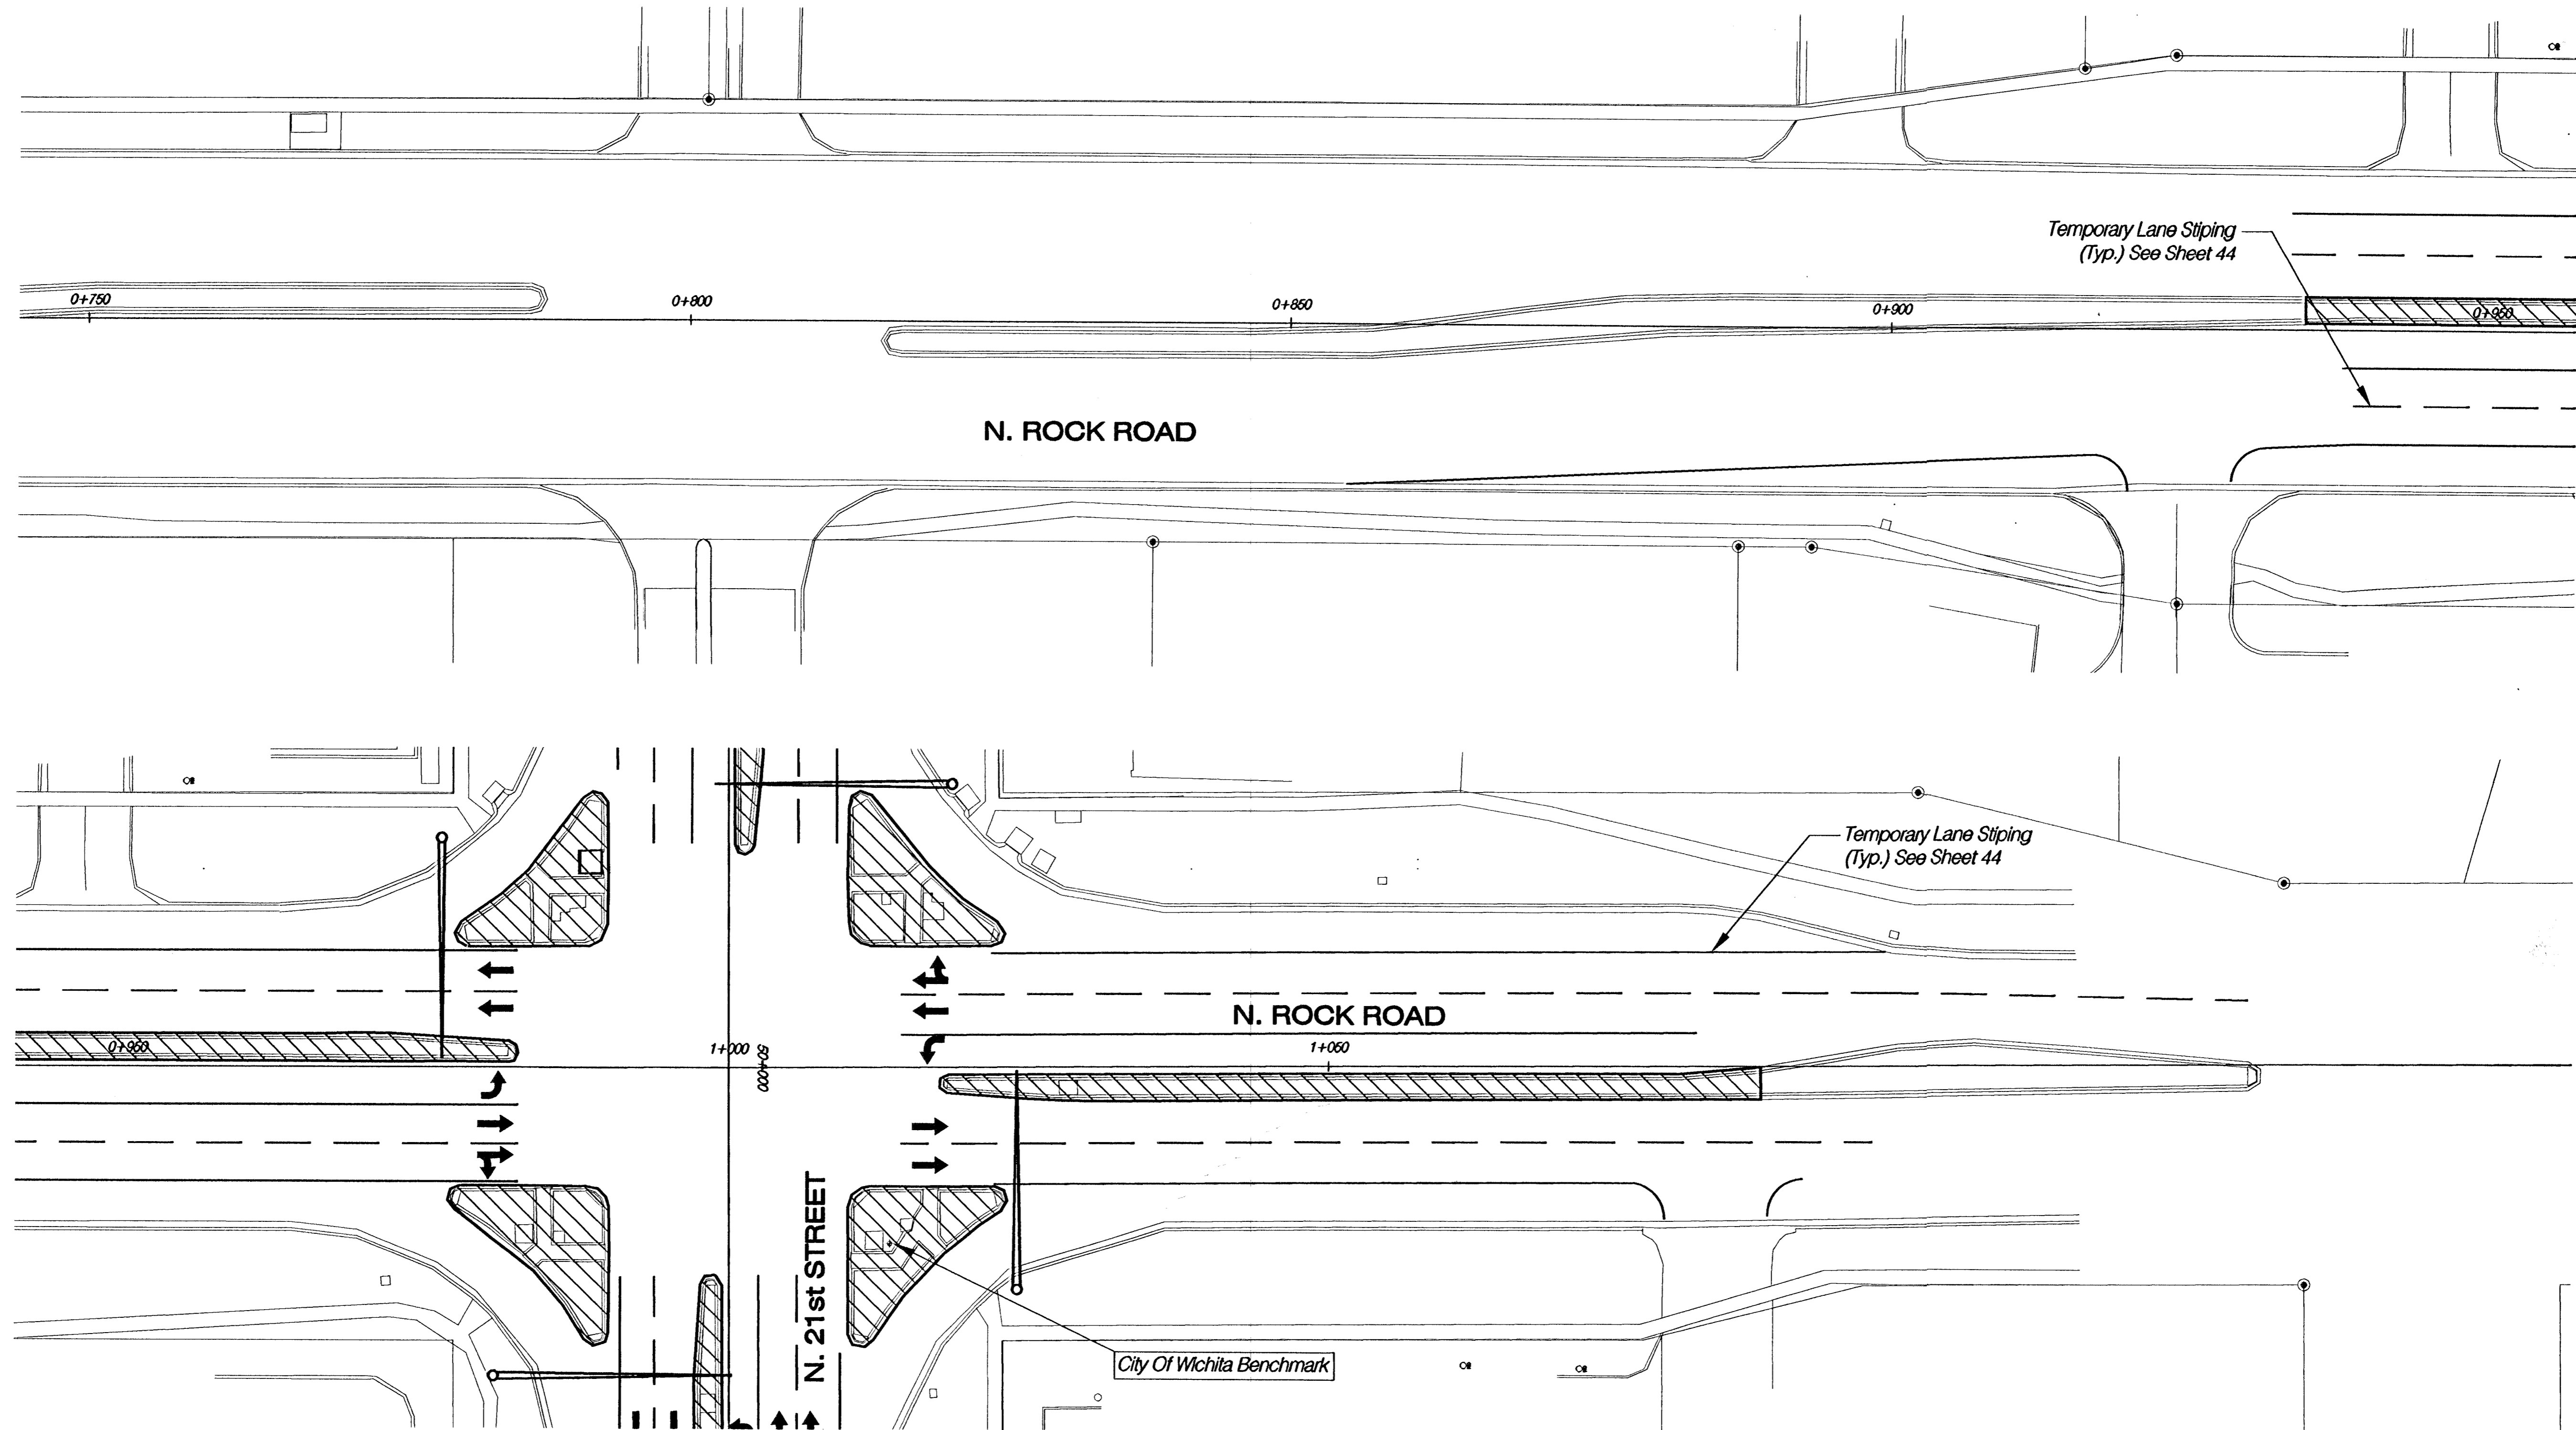


FHWA REG NO.	STATE	PROJECT NO.	YEAR	SHEET NO.	TOTAL SHEETS
7	KANSAS	87 N-0199-01	2002	20	158

FED. AID NO. - CMQ-N019(901)

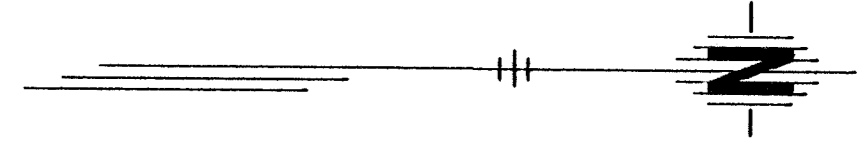

Legend

 Area Under Construction In Phase 1
 N. ROCK ROAD Sta. 0+934.503 To Sta. 1+085.951
 N. 21st STREET Sta. 49+808.511 To Sta. 50+131.566

GENERAL WORK ACTIVITIES

1. *Install Temporary Traffic Signal Prior to Removal of Existing Traffic Signal.
2. Removals - (Curb & Gutter, Island & Median Surfacing, Traffic Signals, Storm Drainage).
3. Construct Temporary Lane Striping, Signage & Barricades.
4. Construct Manhole.
5. Temporary Pavement Construction.

**Note: The Contractor Will Install And Maintain Temporary Traffic Signals In A Location That Will Not Conflict With Construction Or Installation Of Permanent Signals.*

See Plan Sheets for Removal and Construction Information.

N. ROCK ROAD	
PHASE 1	
STA. 0+750 - 1+150	
HWS Consulting Group Inc.	
Omaha Office 10844 Old Mill Rd., Ste 1 Omaha, NE 68154 Phone: (402) 333-5792 Fax: (402) 333-2249	
Designed By: BWE	Checked By: RJK
Drawn By: HS	Date: 03-25-2002 Job No. 55-70-2003