

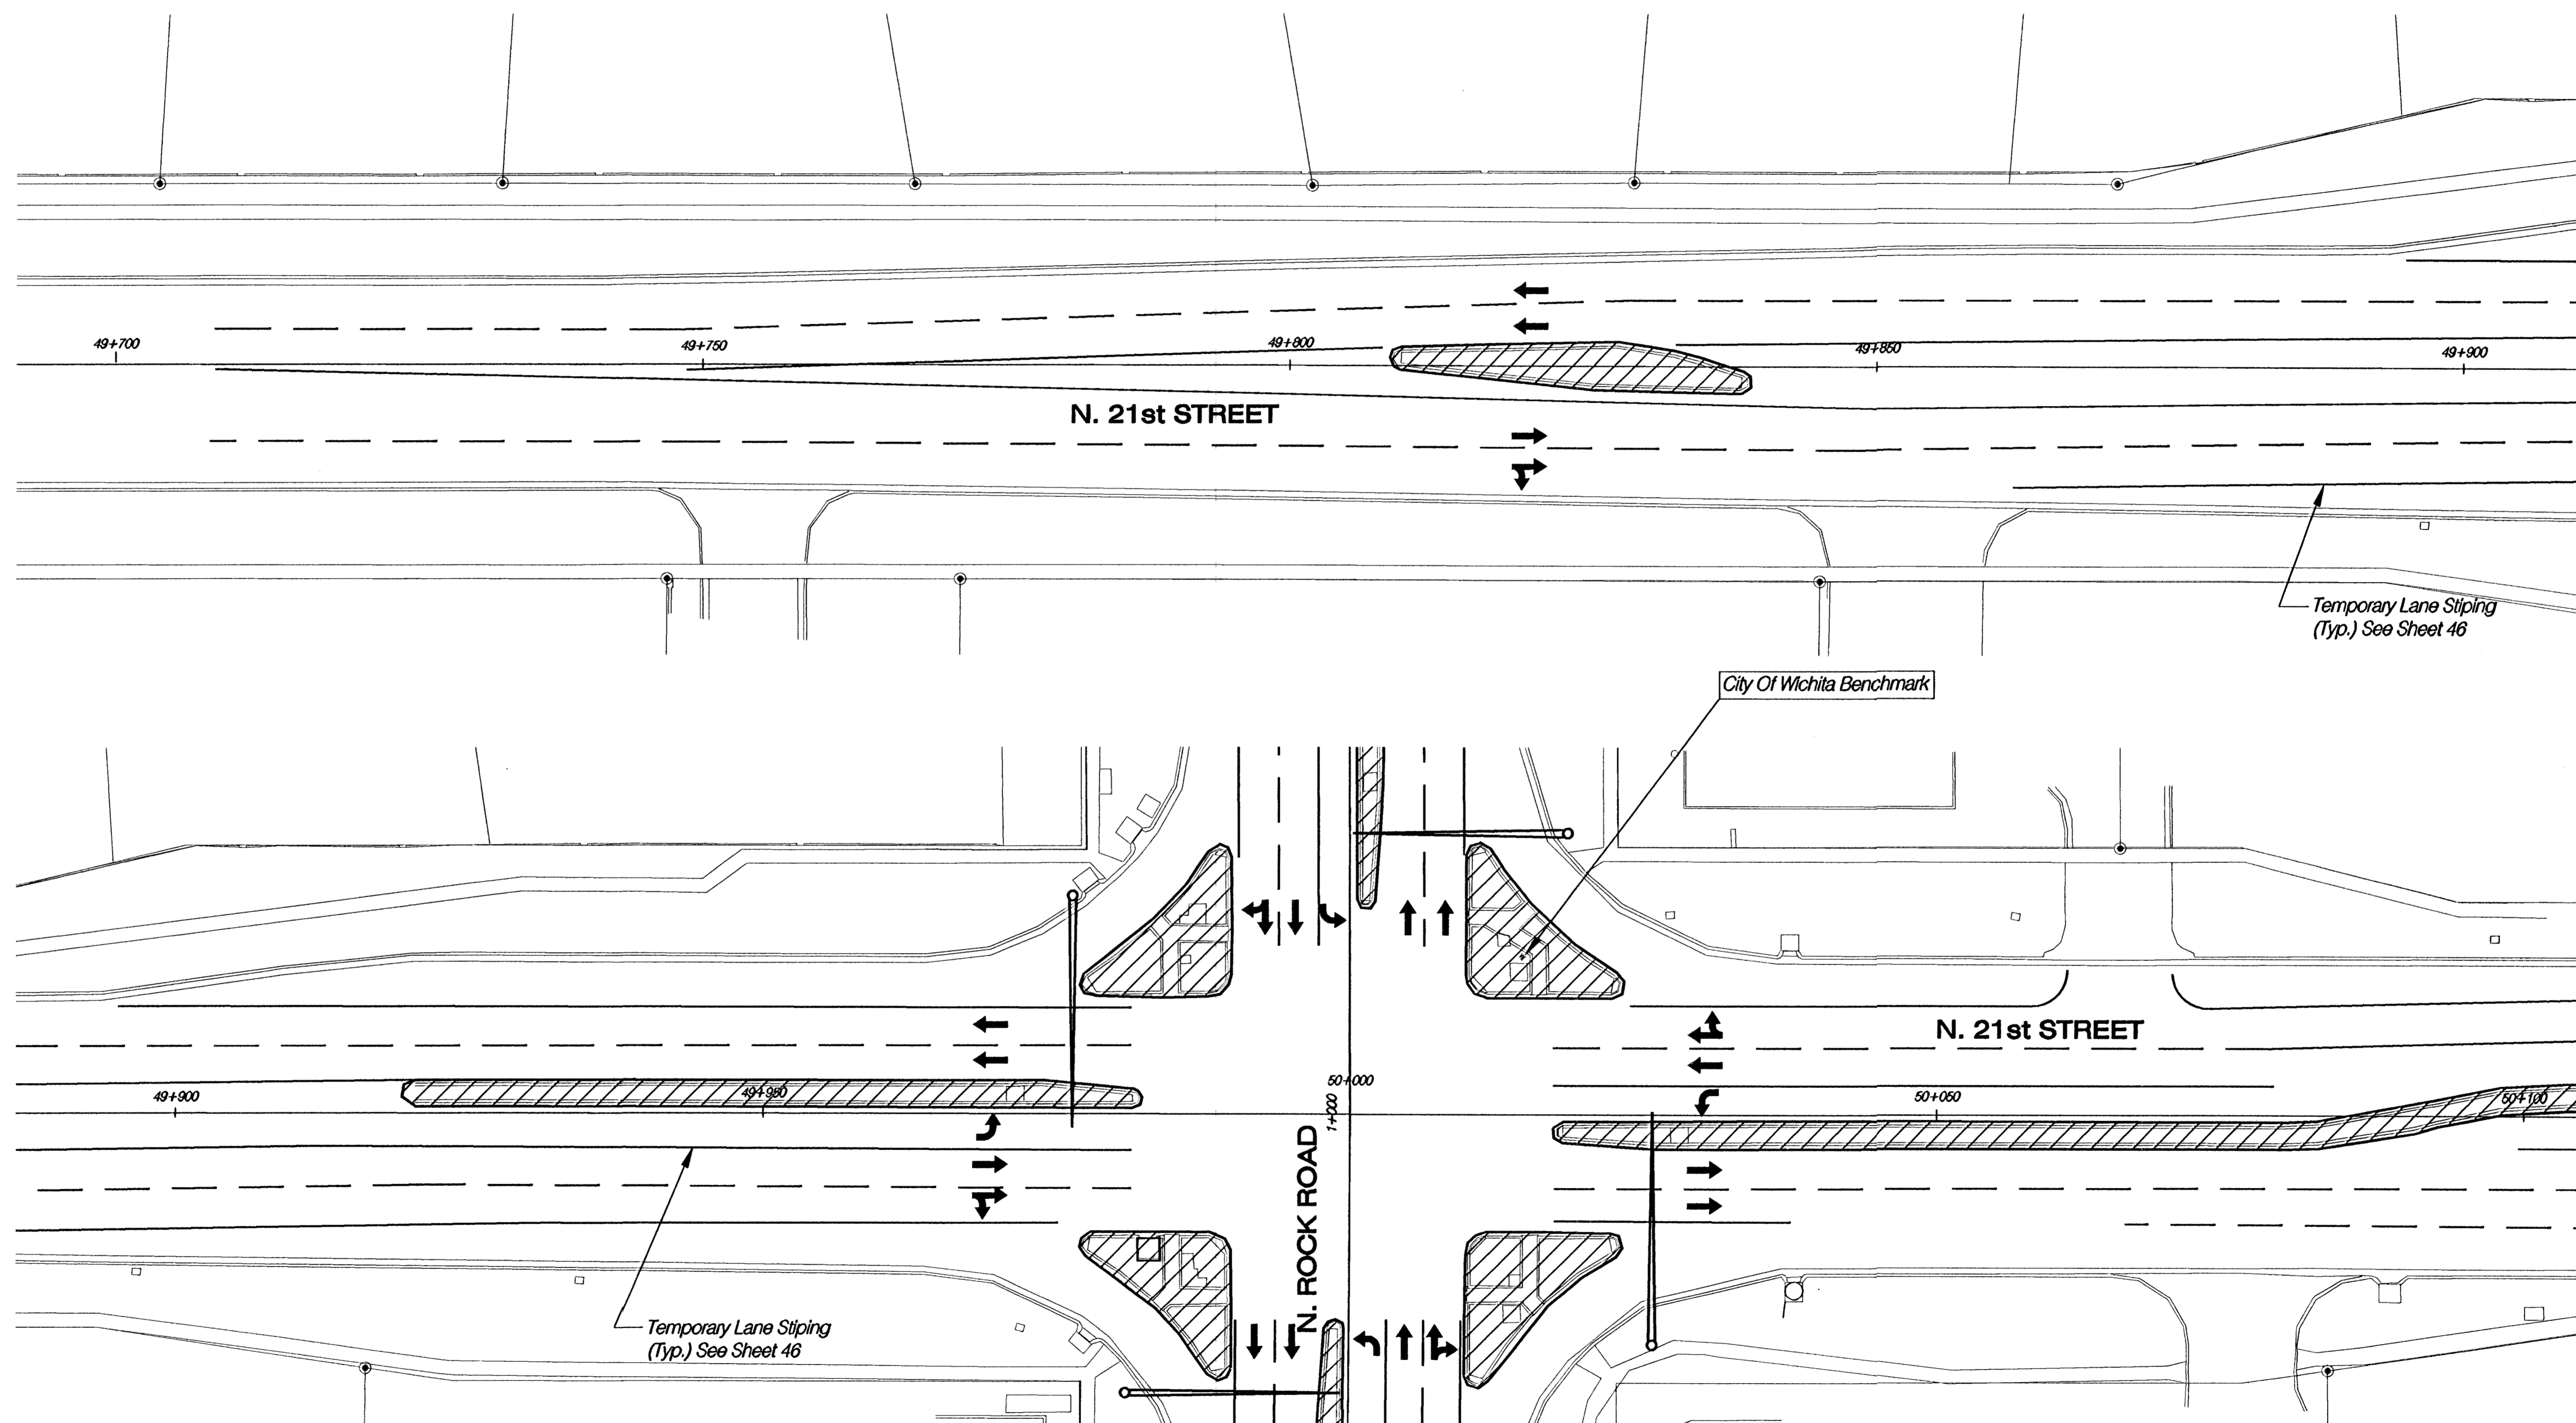


FHWA REG NO.	STATE	PROJECT NO.	YEAR	SHEET NO.	TOTAL SHEETS
7	KANSAS	87 N-0199-01	2002	21	158

FED. AID NO. CMQ-NO19(901)

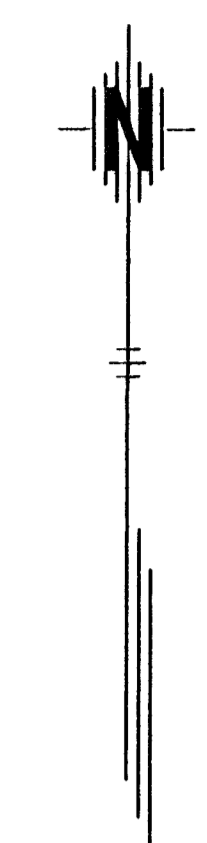

Legend

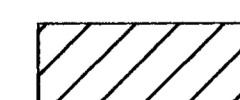

Area Under Construction In Phase 1

N. ROCK ROAD Sta. 0+934.503 To Sta. 1+085.951
 N. 21st STREET Sta. 49+808.511 To Sta. 50+131.566


GENERAL WORK ACTIVITIES

1. *Install Temporary Traffic Signal Prior to Removal of Existing Traffic Signal.
2. Removals - (Curb & Gutter, Island & Median Surfacing, Traffic Signals, Storm Drainage).
3. Construct Temporary Lane Striping, Signage & Barricades.
4. Construct and Manhole.
5. Temporary Pavement Construction.

*Note: The Contractor Will Install And Maintain Temporary Traffic Signals In A Location That Will Not Conflict With Construction Or Installation Of Permanent Signals.

See Plan Sheets for Removal and Construction Information.

**N. 21st STREET
 PHASE 1
 STA. 49+700 - 50+100**

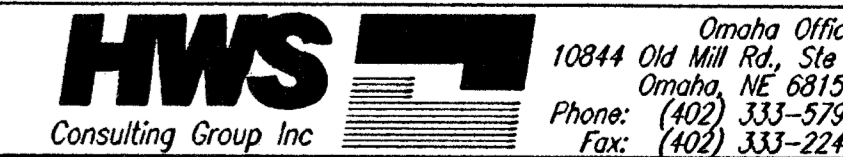

Designed By:	BWE	Checked By:	RJK
Drawn By:	HIS	Date:	03-25-2002 Job No. 55-70-2003