
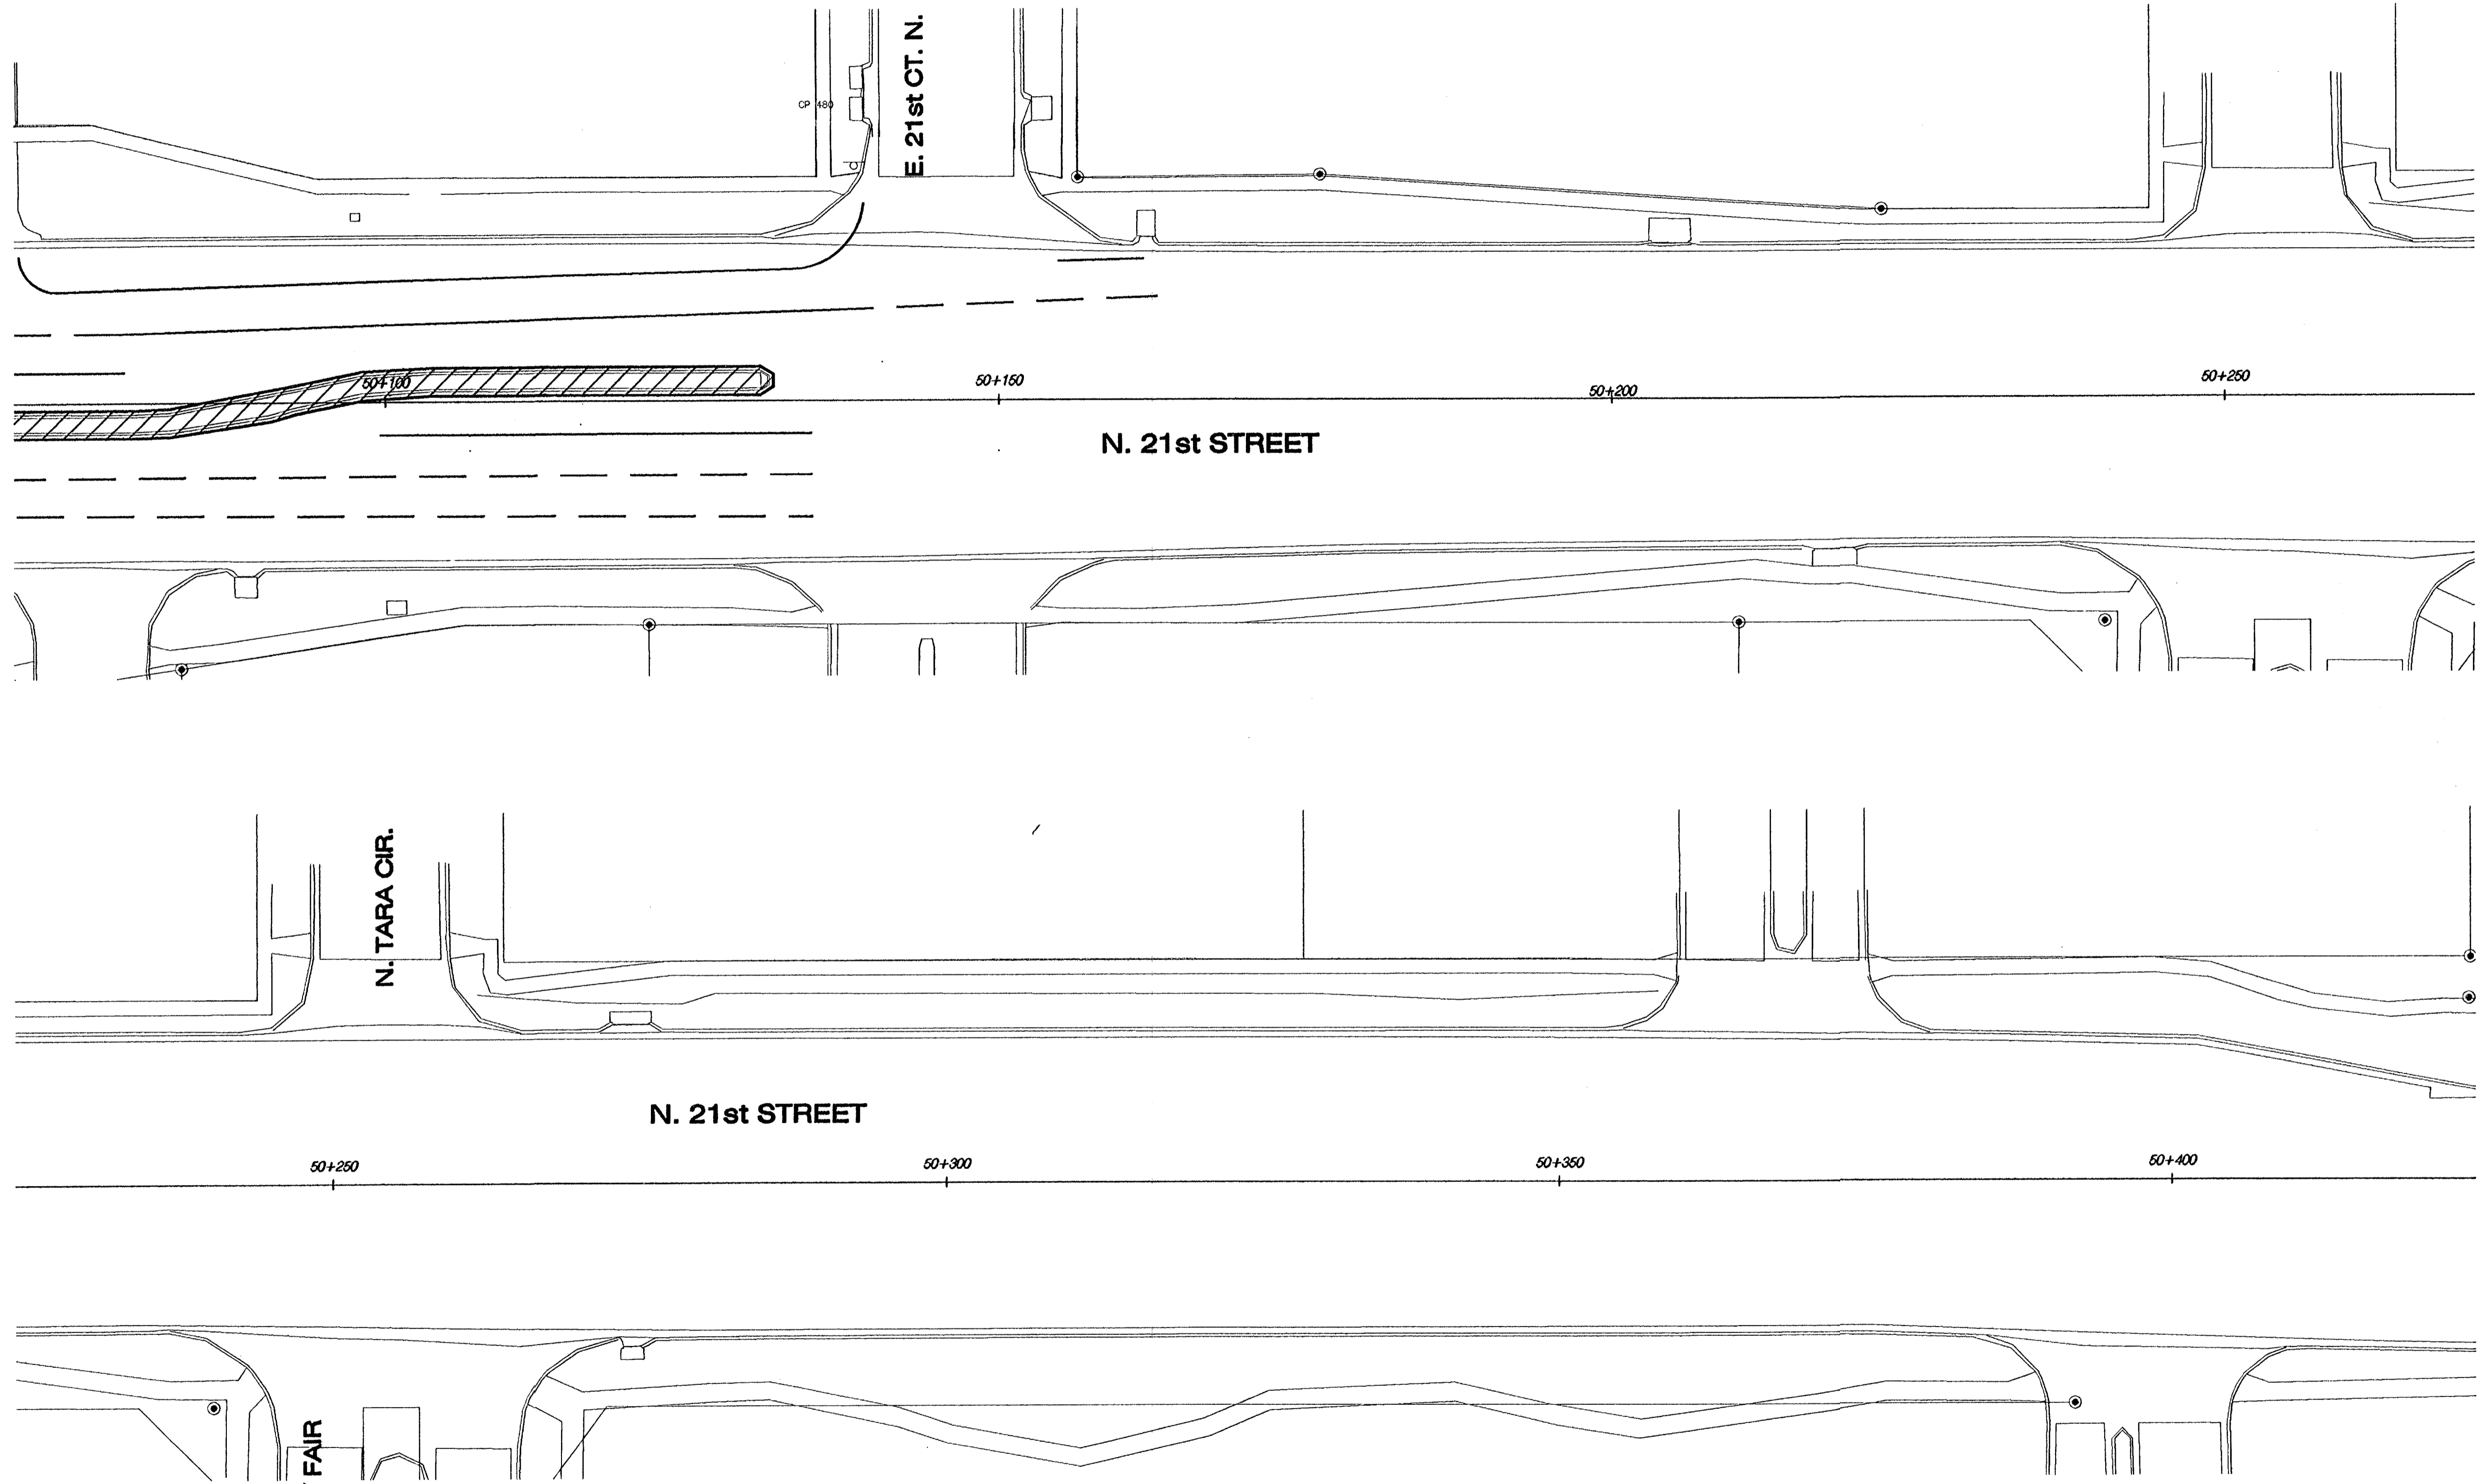


FHWA REG. NO.	STATE	PROJECT NO.	YEAR	SHEET NO.	TOTAL SHEETS
7	KANSAS	87 N-0199-01	2002	22	158

FED. AID NO. - CMQ-N019(901)

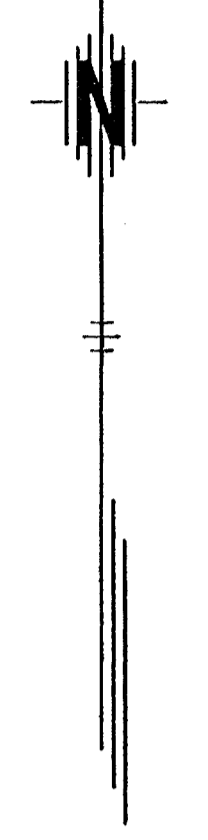

Legend

 Area Under Construction In Phase 1

GENERAL WORK ACTIVITIES

1. Install New Traffic Signal or Temporary Prior to Removal of Existing Traffic Signal.
2. Removals - (Curb & Gutter, Island & Median Surfacing, Traffic Signals, Storm Drainage).
3. Construct Temporary Lane Striping, Signage & Barricades.
4. Construct and Manhole.
5. Temporary Pavement Construction.

See Plan Sheets for Removal and Construction Information.

N. 21st STREET	
PHASE 1	
STA. 50+100 - 50+400	
HWS Consulting Group Inc.	
Omaha Office 10844 Old Mill Rd., Ste 1 Omaha, NE 68154 Phone: (402) 333-5792 Fax: (402) 333-2248	
Designed By: BWE	Checked By: RJK
Drawn By: HS	Date: 03-25-2002 Job No. 55-70-2003