


FHWA REG. NO.	STATE	PROJECT NO.	YEAR	SHEET NO.	TOTAL SHEETS
7	KANSAS	87 N-0199-01	2002	23	158

FED. AID NO. - CMQ-NO19(901)

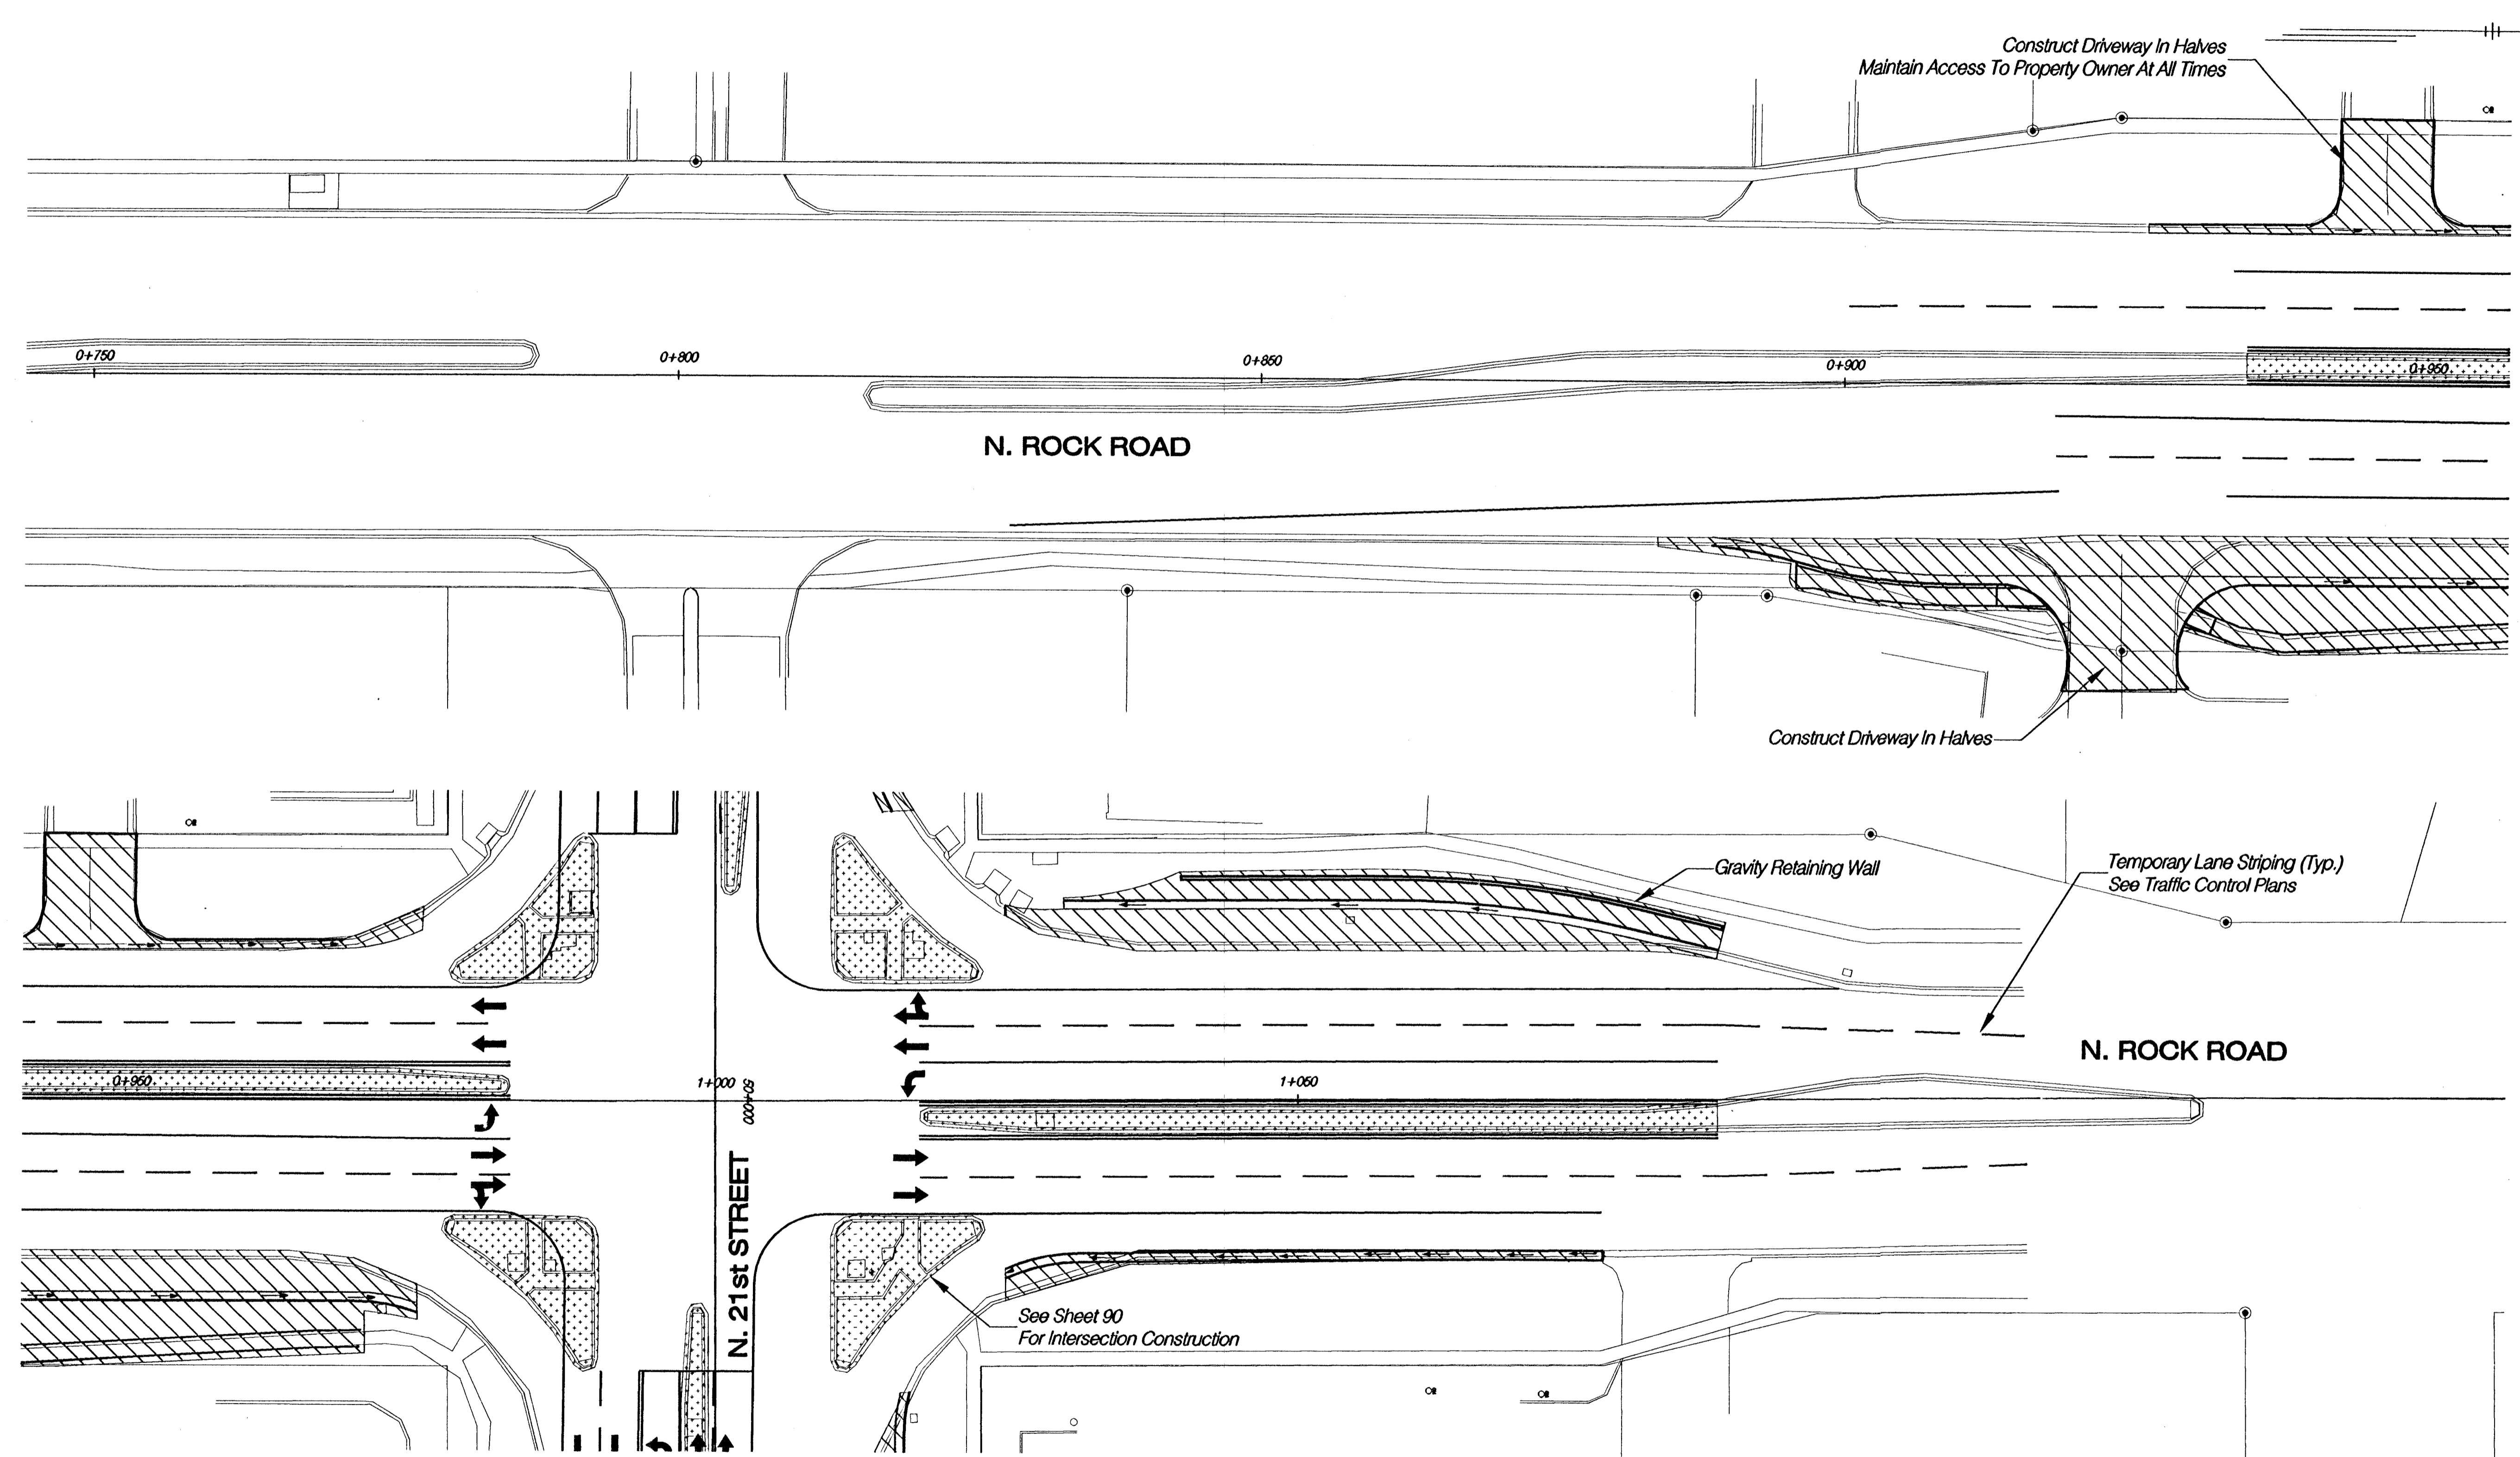

Legend

- Area Under Construction In Phase 2
N. ROCK ROAD Sta. 0+884.067 to Sta. 1+086.539
N. 21st STREET Sta. 49+422 to Sta. 50+199.864
- Area Previously Constructed (Phase 1)

GENERAL WORK ACTIVITIES

1. Construct Storm Sewer
 2. Construct Temporary Lane Striping
 3. Move Traffic To Inside, Maintain 2 Thru Lanes in Each Direction And Left Turn Capability At N. ROCK ROAD & 21st
 4. Remove Existing Curb & Gutter, Curb Inlets, Driveway Pavement, Sidewalk, Valley Gutter
 5. Construct Gravity Retaining Wall
 6. Construct Curb & Gutter And Pavement Base
 7. Construct Driveway Pavement
 8. Construct Sidewalk And Wheelchair Ramps
- See Plan Sheets for Removal and Construction Information

N. ROCK ROAD
PHASE 2
STA. 0+750 - 1+150

HWS
 Consulting Group Inc

Omaha Office
 10844 Old Mill Rd., Ste 1
 Omaha, NE 68154
 Phone: (402) 333-5792
 Fax: (402) 333-2249

Designed By: BWE	Checked By: RJK
Drawn By: HS	Date: 03-25-2002 Job No. 55-70-2003