
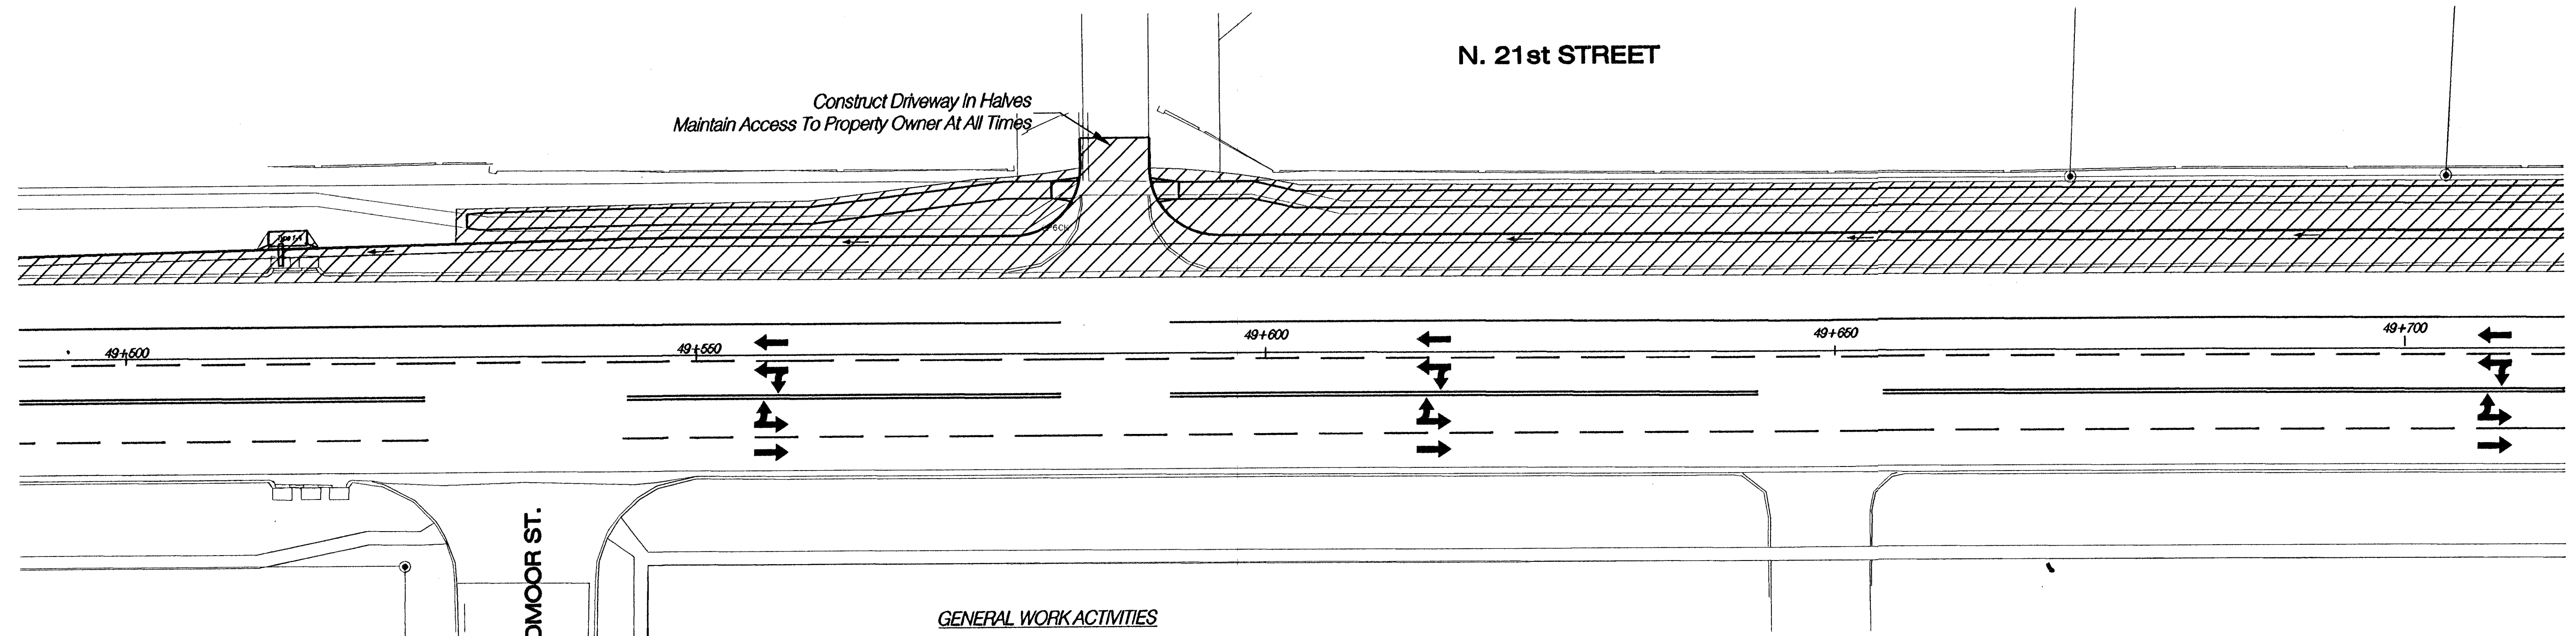
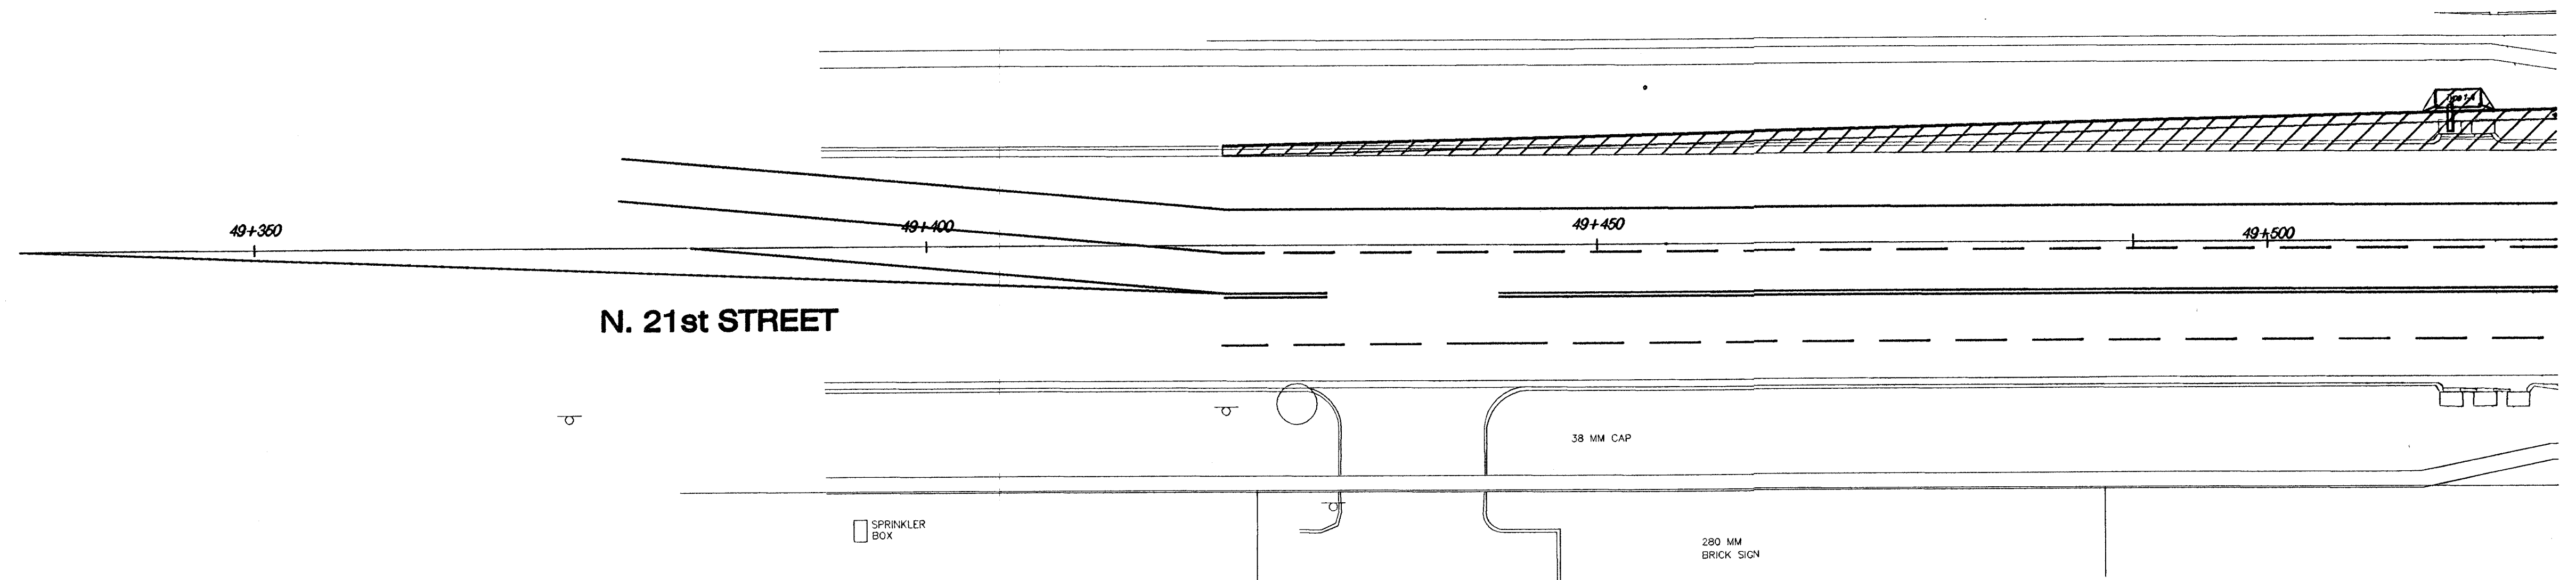


FHWA REG NO.	STATE	PROJECT NO.	YEAR	SHEET NO.	TOTAL SHEETS
7	KANSAS	87 N-0199-01	2002	24	158

FED. AID NO. CMQ-N019(901)

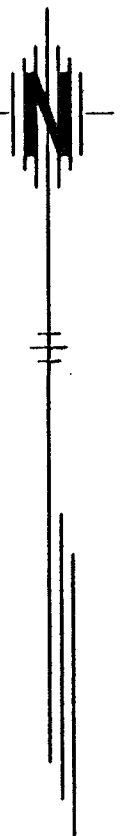

Legend


- Area Under Construction In Phase 2
- N. ROCK ROAD Sta. 0+884.067 to Sta. 1+086.539
- N. 21st STREET Sta. 49+422 to Sta. 50+199.864
- Area Previously Constructed (Phase 1)

N. BROADMOOR ST.

GENERAL WORK ACTIVITIES

1. Construct Storm Sewer
 2. Construct Temporary Lane Striping
 3. Move Traffic To Inside, Maintain 2 Thru Lanes in Each Direction And Left Turn Capability At N. ROCK ROAD & 21st
 4. Remove Existing Curb & Gutter, Curb Inlets, Driveway Pavement, Sidewalk, Valley Gutter
 5. Construct Gravity Retaining Wall
 6. Construct Curb & Gutter And Pavement Base
 7. Construct Driveway Pavement
 8. Construct Sidewalk And Wheelchair Ramps
- See Plan Sheets for Removal and Construction Information

**N. 21st STREET
PHASE 2
STA. 49+350 - 49+700**

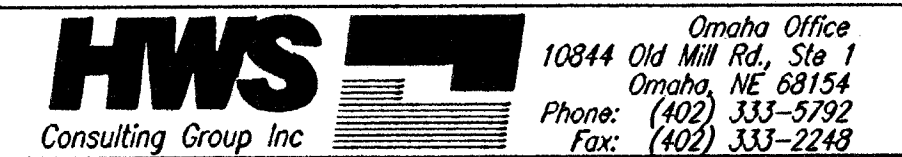

Designed By:	BWE	Checked By:	RJK
Drawn By:	HS	Date:	03-25-2002

Job No. 55-70-2003