
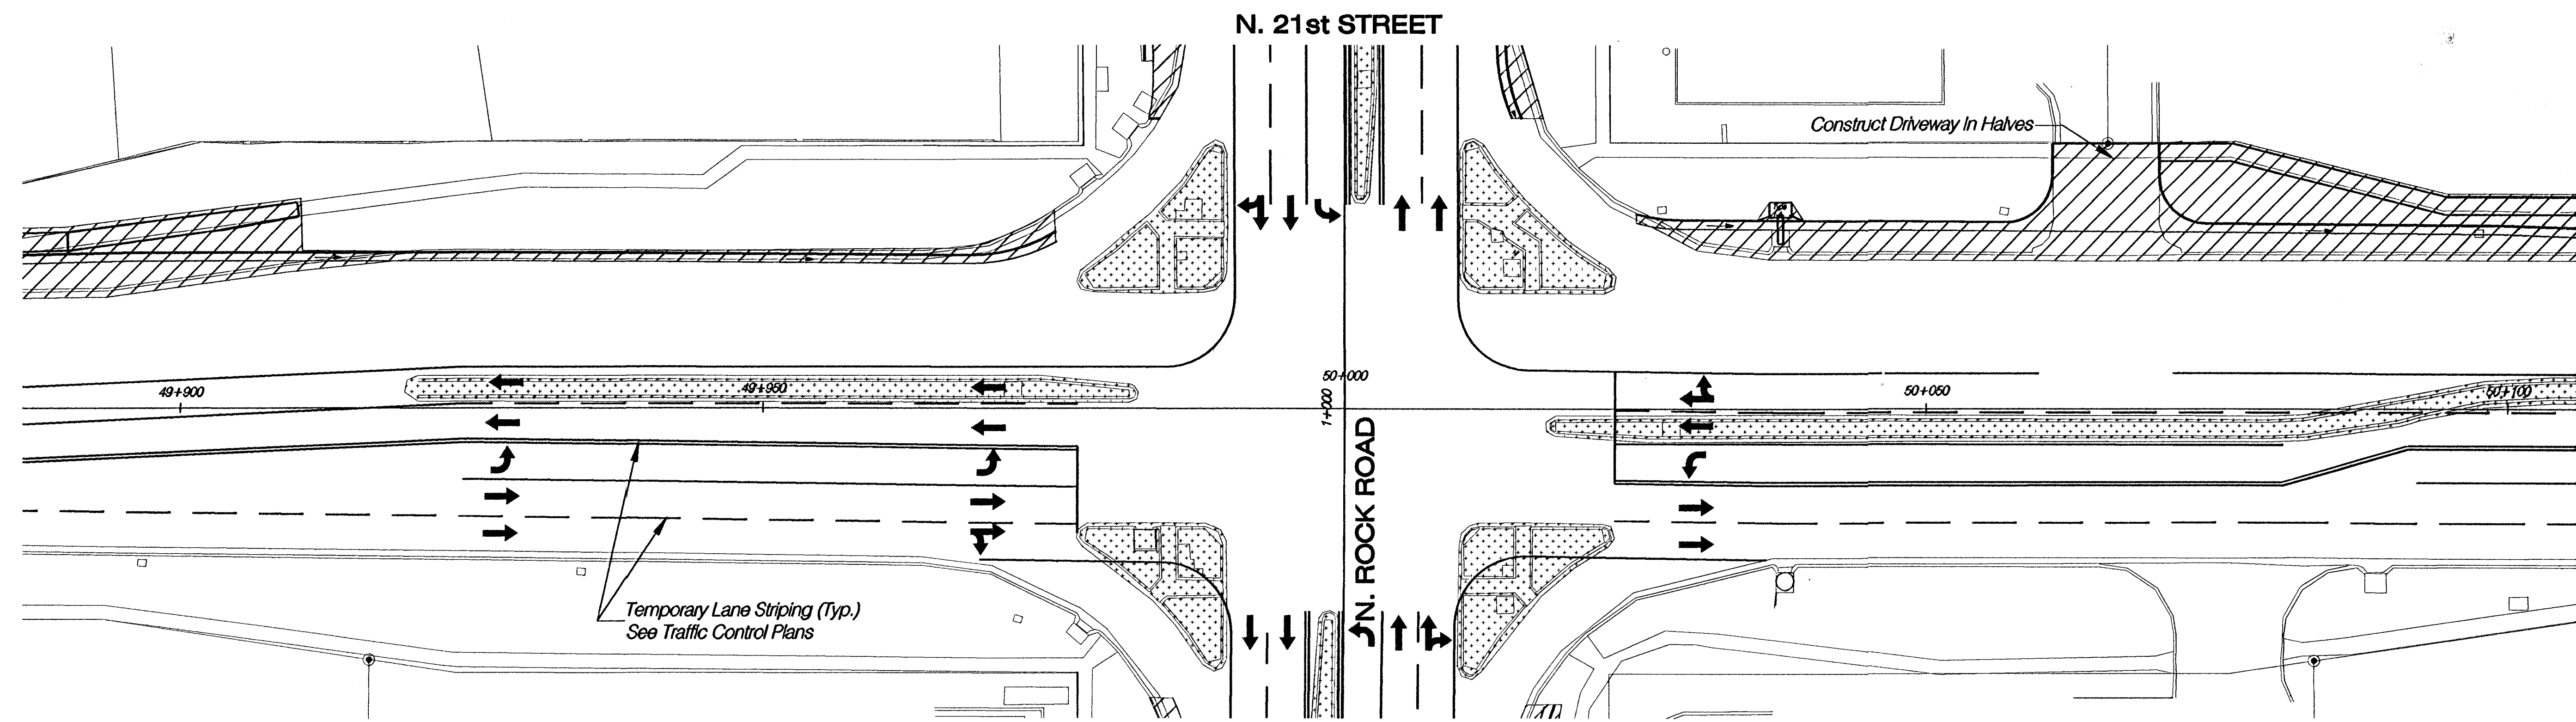


FHWA REG NO.	STATE	PROJECT NO.	YEAR	SHEET NO.	TOTAL SHEETS
7	KANSAS	87 N-0199-01	2002	25	158

FED. AID NO. CMQ-NO19(901)

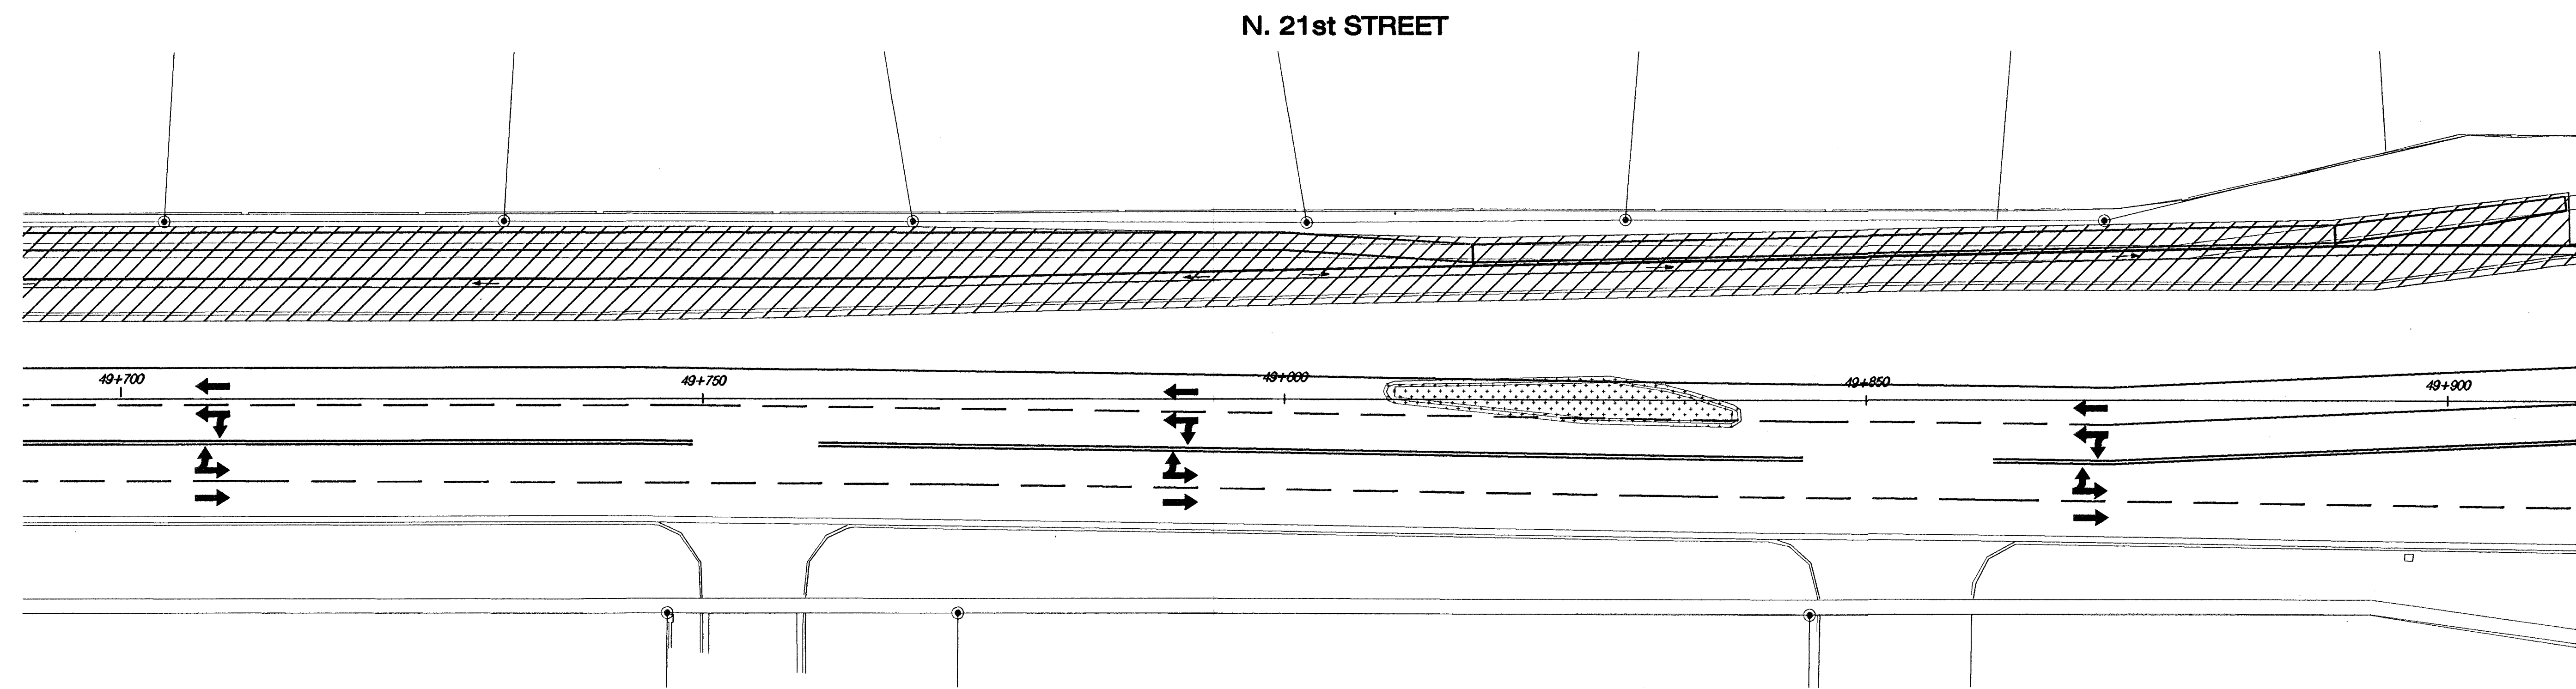

- Legend**
- Area Under Construction In Phase 2
 - N. ROCK ROAD Sta. 0+884.067 to Sta. 1+086.539
 - N. 21st STREET Sta. 49+422 to Sta. 50+199.864
 - Area Previously Constructed (Phase 1)

See Plan Sheets for Removal and Construction Information

- GENERAL WORK ACTIVITIES**
1. Construct Storm Sewer
 2. Construct Temporary Lane Striping
 3. Move Traffic To Inside, Maintain 2 Thru Lanes in Each Direction And Left Turn Capability At N. ROCK ROAD & 21st
 4. Remove Existing Curb & Gutter, Curb Inlets, Driveway Pavement, Sidewalk, Valley Gutter
 5. Construct Gravity Retaining Wall
 6. Construct Curb & Gutter And Pavement Base
 7. Construct Driveway Pavement
 8. Construct Sidewalk And Wheelchair Ramps

N. 21st STREET
PHASE 2
STA. 49+700 - 50+100

Omaha Office
10844 Old Mill Rd., Ste 1
Omaha, NE 68154
Phone: (402) 333-5792
Fax: (402) 333-2248

Designed By: BME	Checked By: RIK
Drawn By: HJS	Date: 03-25-2002 Job No. 55-70-2003