
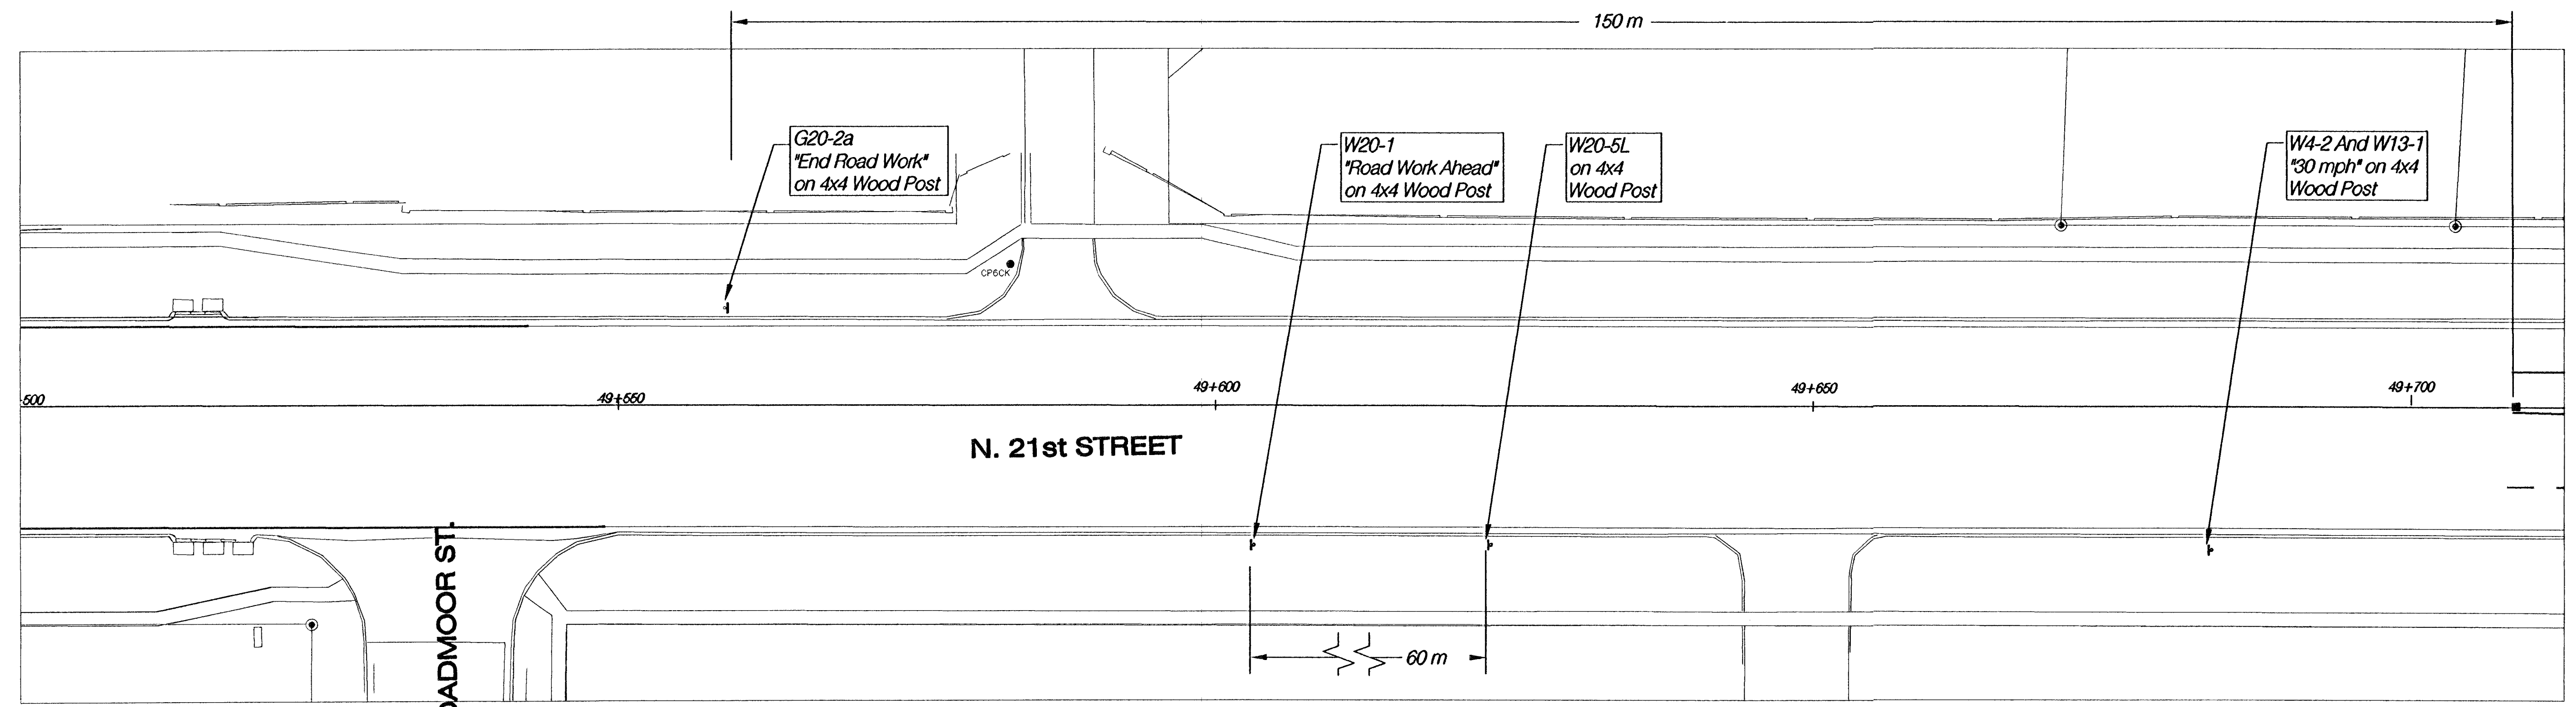
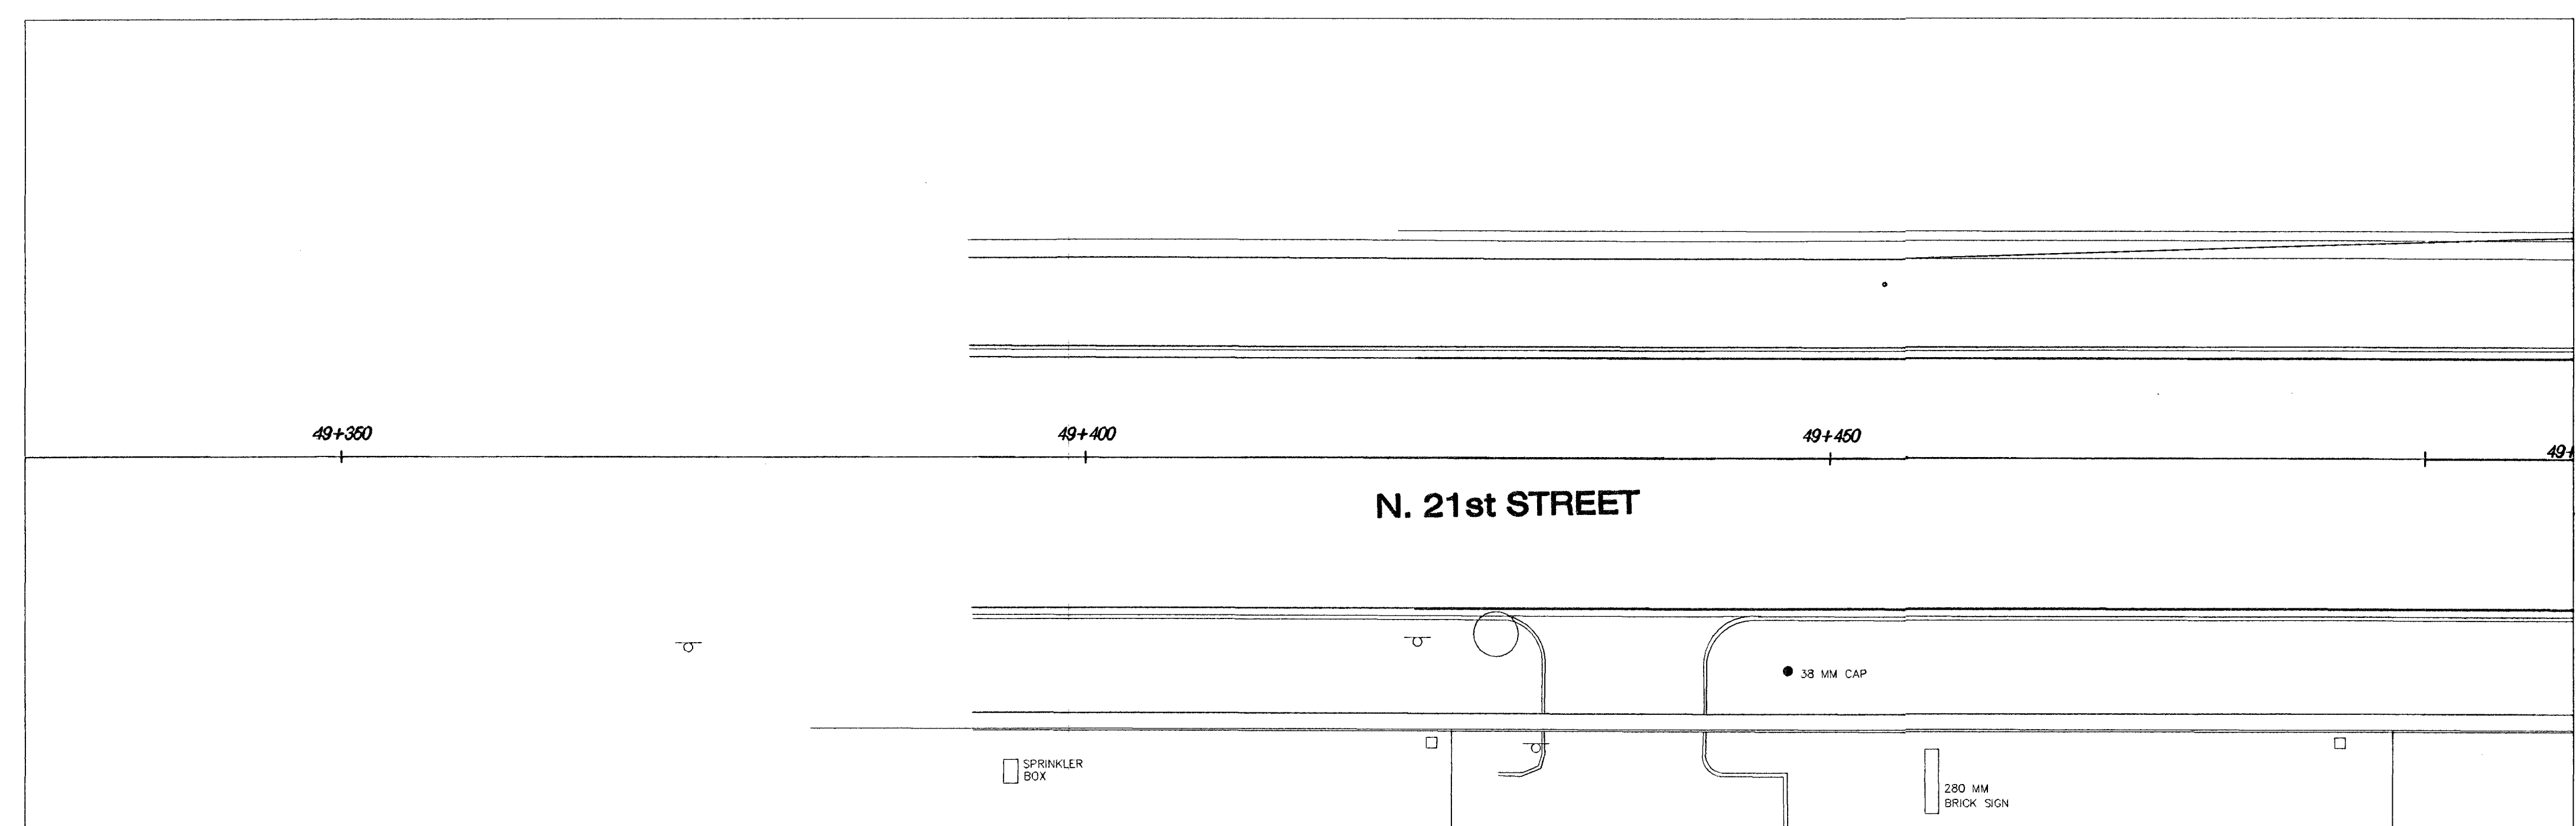


FHWA REG NO.	STATE	PROJECT NO.	YEAR	SHEET NO.	TOTAL SHEETS
7	KANSAS	87 N-0199-01	2002	45	158

FED. AID NO. CMQ-NO19(901)

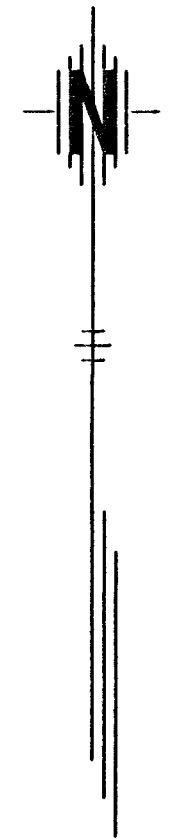

Legend

- Area Under Construction In Phase 1 (Temporary Asphalt)
N. ROCK ROAD Sta. 0+934.503 to Sta. 1+085.951
N. 21st STREET Sta. 49+808.511 to Sta. 50+131.566
- Type III Barricade
- Channelizing Device (Drum)

Contractor May Close Left Turn Lanes Temporarily To Remove Median And Construct Temporary Asphalt Surfacing. Left Turn Lanes Shall Be Opened As Soon As Possible.

N. 21st STREET
TRAFFIC CONTROL PLAN - PHASE 1
STA. 49+350 - 49+700

Omaha Office
10844 Old Mill Rd., Ste 1
Omaha, NE 68154
Phone: (402) 333-5792
Fax: (402) 333-2248

Designed By: BWE	Checked By: RJK
Drawn By: HJS	Date: 03-25-2002 Job No. 55-70-2003