
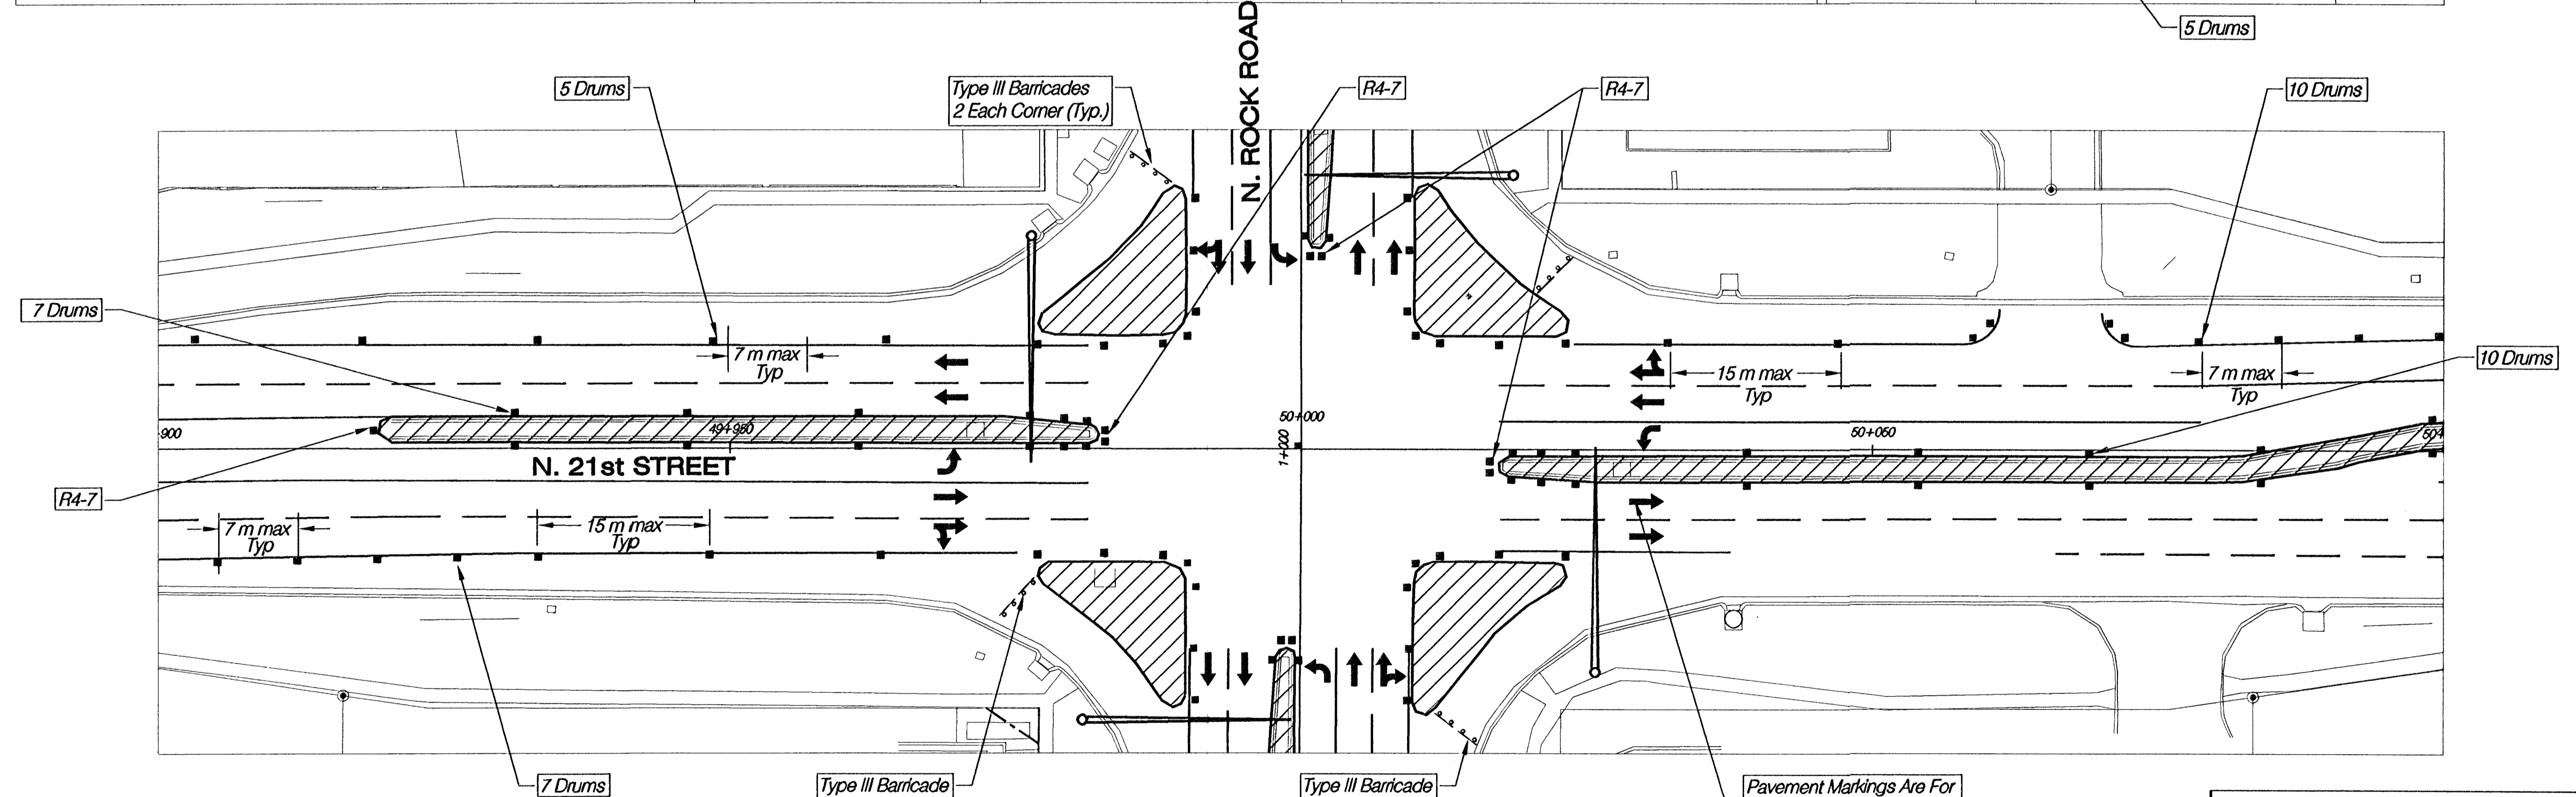


FHWA REG NO.	STATE	PROJECT NO.	YEAR	SHEET NO.	TOTAL SHEETS
7	KANSAS	87 N-0199-01	2002	46	158

FED. AID NO. CMQ-NO19(901)

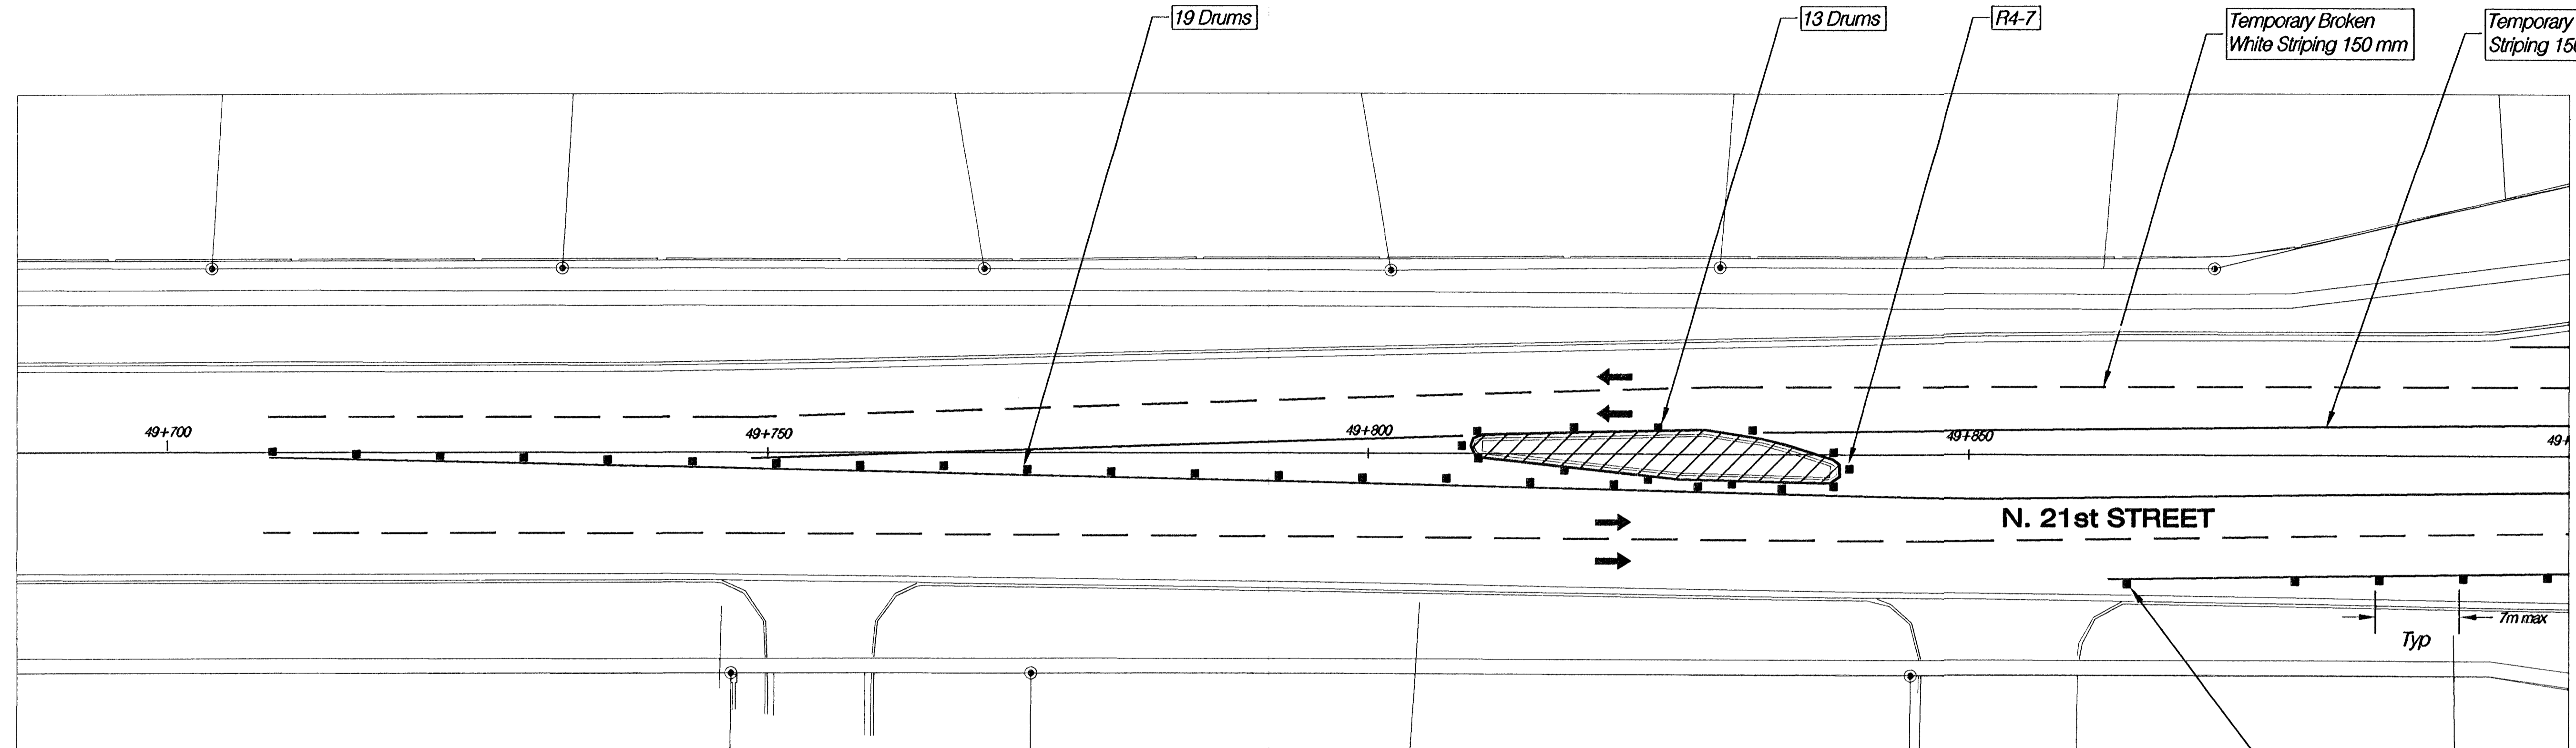

Legend

- Area Under Construction In Phase 1 (Temporary Asphalt)
N. ROCK ROAD Sta. 0+934.503 to Sta. 1+085.951
N. 21st STREET Sta. 49+808.511 to Sta. 50+131.566
- Type III Barricade
- Channelizing Device (Drum)

Contractor May Close Left Turn Lanes Temporarily To Remove Median And Construct Temporary Asphalt Surfacing. Left Turn Lanes Shall Be Opened As Soon As Possible.

Pavement Markings Are For Information Purposes Only And Are Not To Be Installed

N. 21st STREET
TRAFFIC CONTROL PLAN - PHASE 1
STA. 49+700 - 50+100

HWS
Consulting Group Inc.

Omaha Office
10844 Old Mill Rd., Ste. 1
Omaha, NE 68154
Phone: (402) 333-5792
Fax: (402) 333-2248

Designed By: BWE	Checked By: RJK
Drawn By: HJS	Date: 03-25-2002 Job No. 55-70-2003