


FHWA REG NO.	STATE	PROJECT NO.	YEAR	SHEET NO.	TOTAL SHEETS
7	KANSAS	87 N-0199-01	2002	48	158

FED. AID NO. CMQ-N019(901)

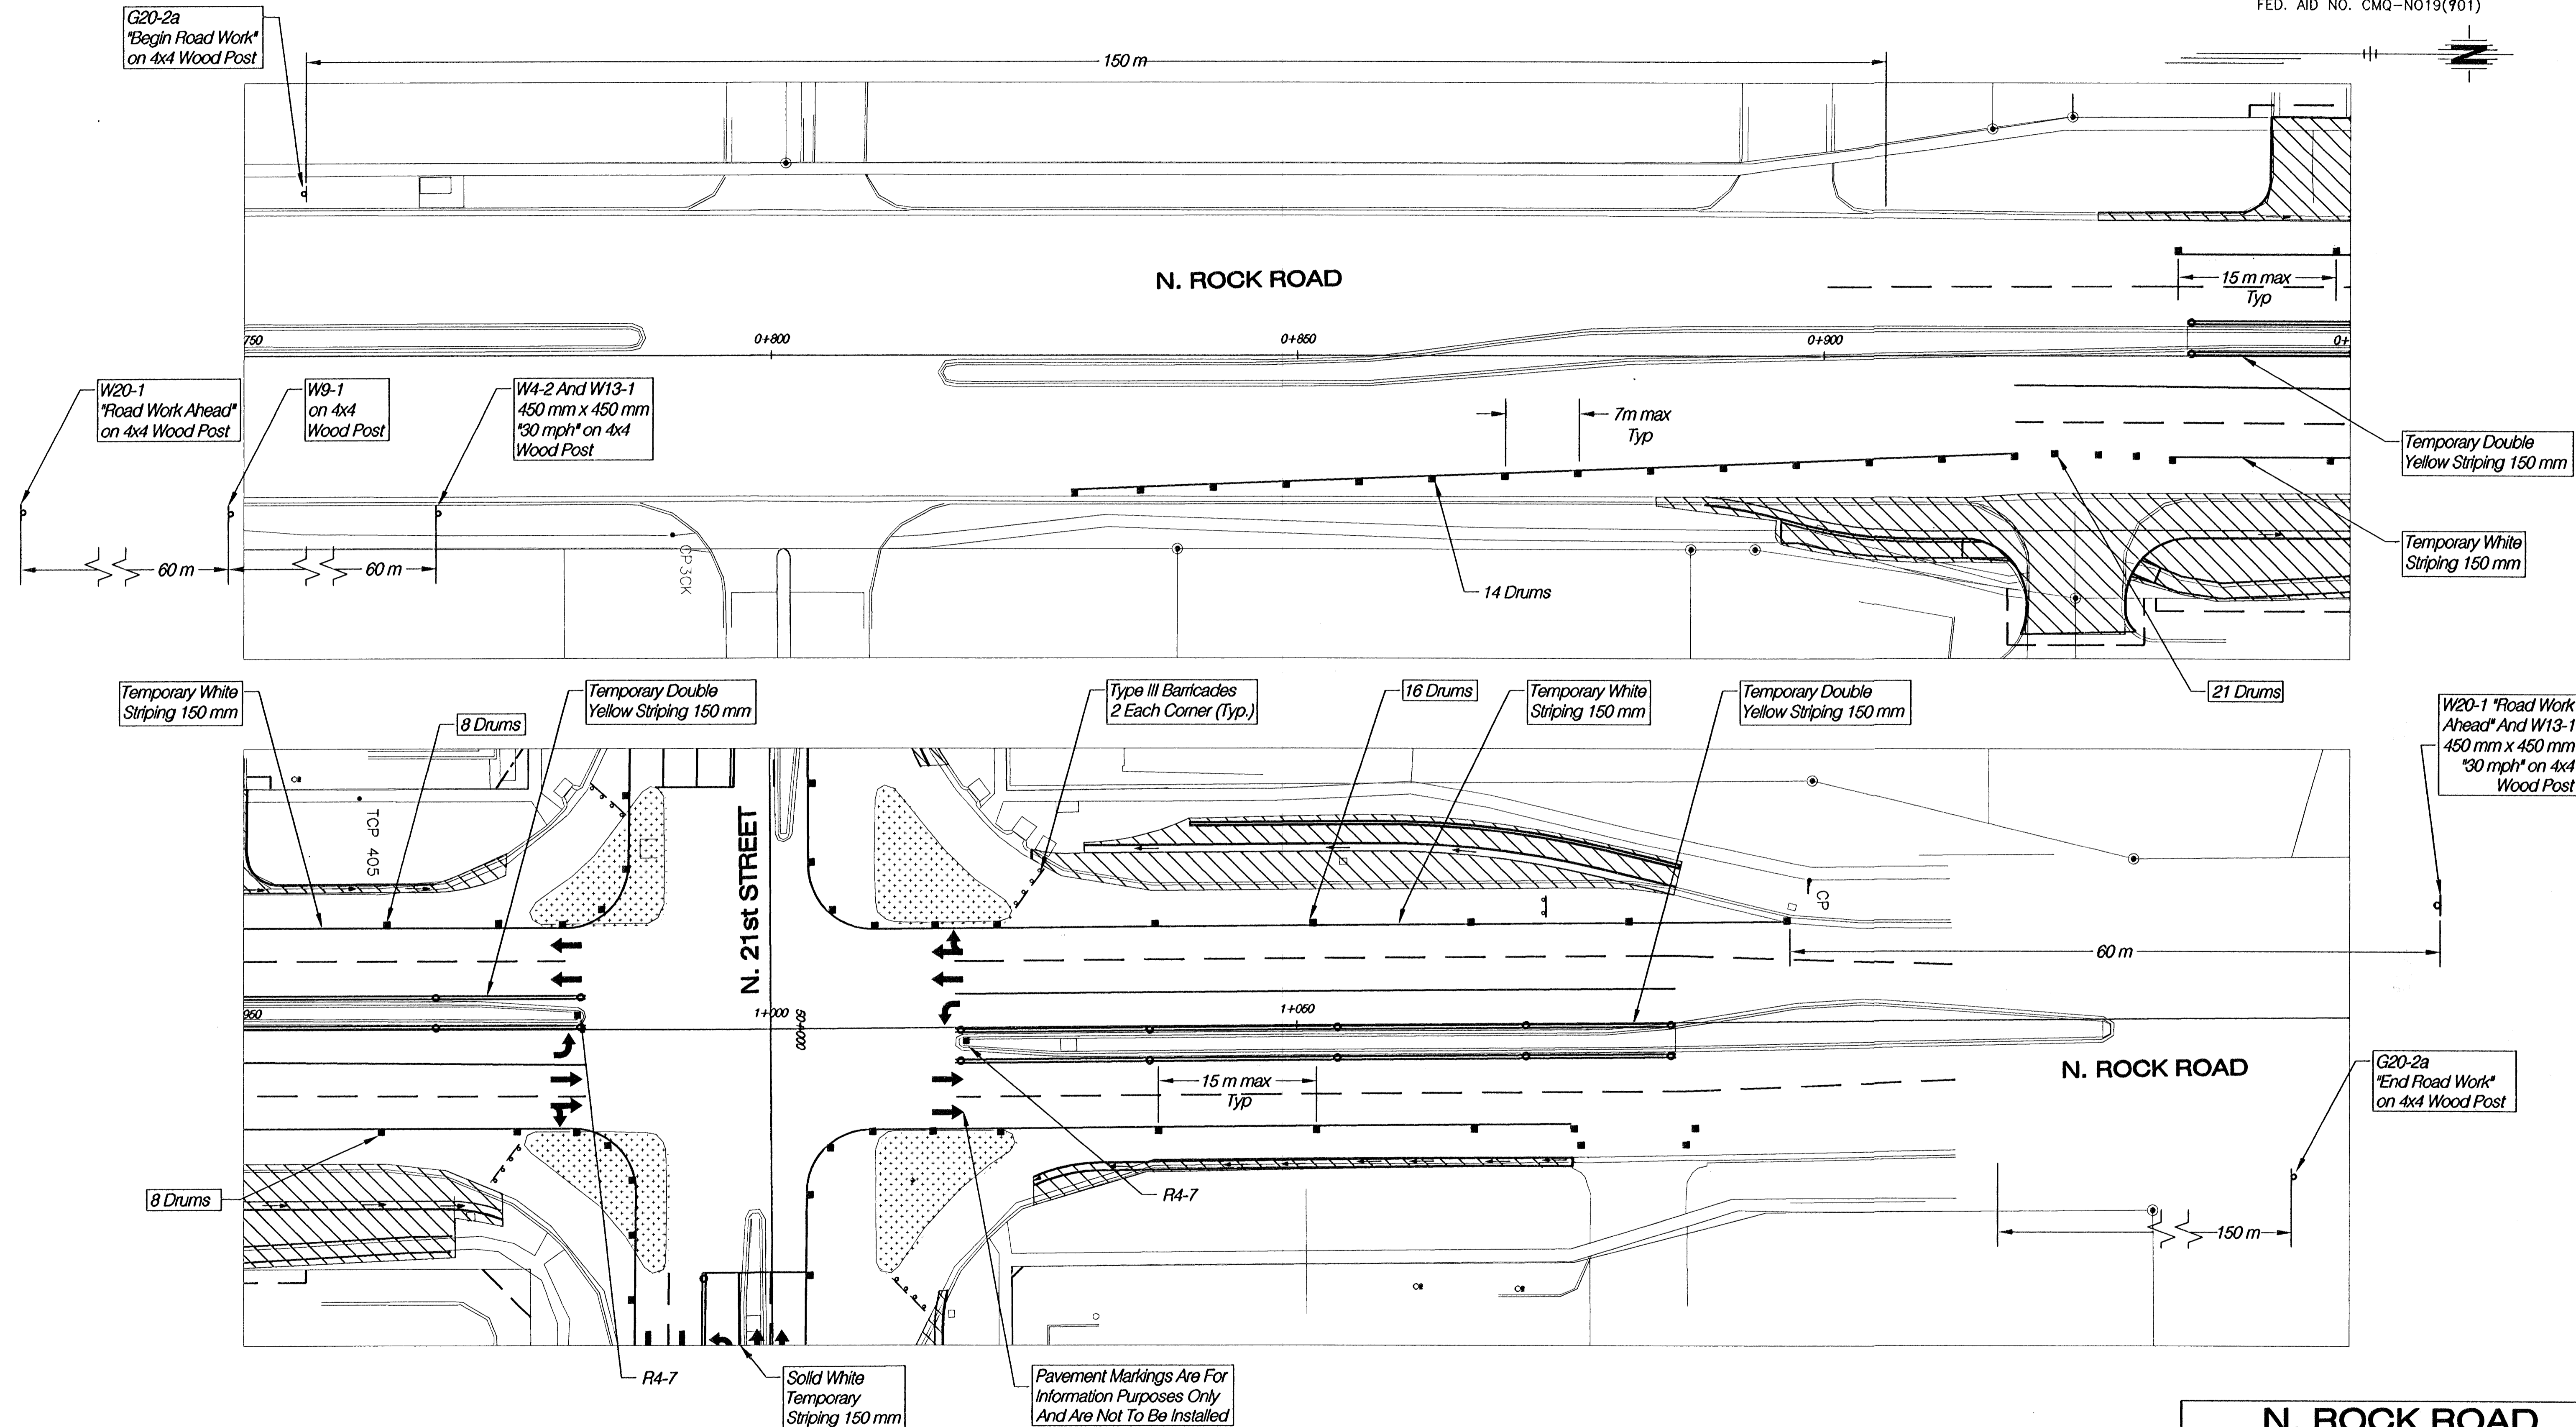

**N. ROCK ROAD**  
**TRAFFIC CONTROL PLAN - PHASE 2**  
**STA. 0+750 - 1+150**

**HWS** Consulting Group Inc.  
 Omaha Office  
 10844 Old Mill Rd., Ste 1  
 Omaha, NE 68154  
 Phone: (402) 333-5792  
 Fax: (402) 333-2248

Designed By:	BWE	Checked By:	RJK
Drawn By:	HIS	Date:	03-25-2002 Job No. 55-70-2003