



FHWA REG NO.	STATE	PROJECT NO.	YEAR	SHEET NO.	TOTAL SHEETS
7	KANSAS	87 N-0199-01	2002	50	158

FED. AID NO. CMQ-NO19(901)

N. 21st STREET

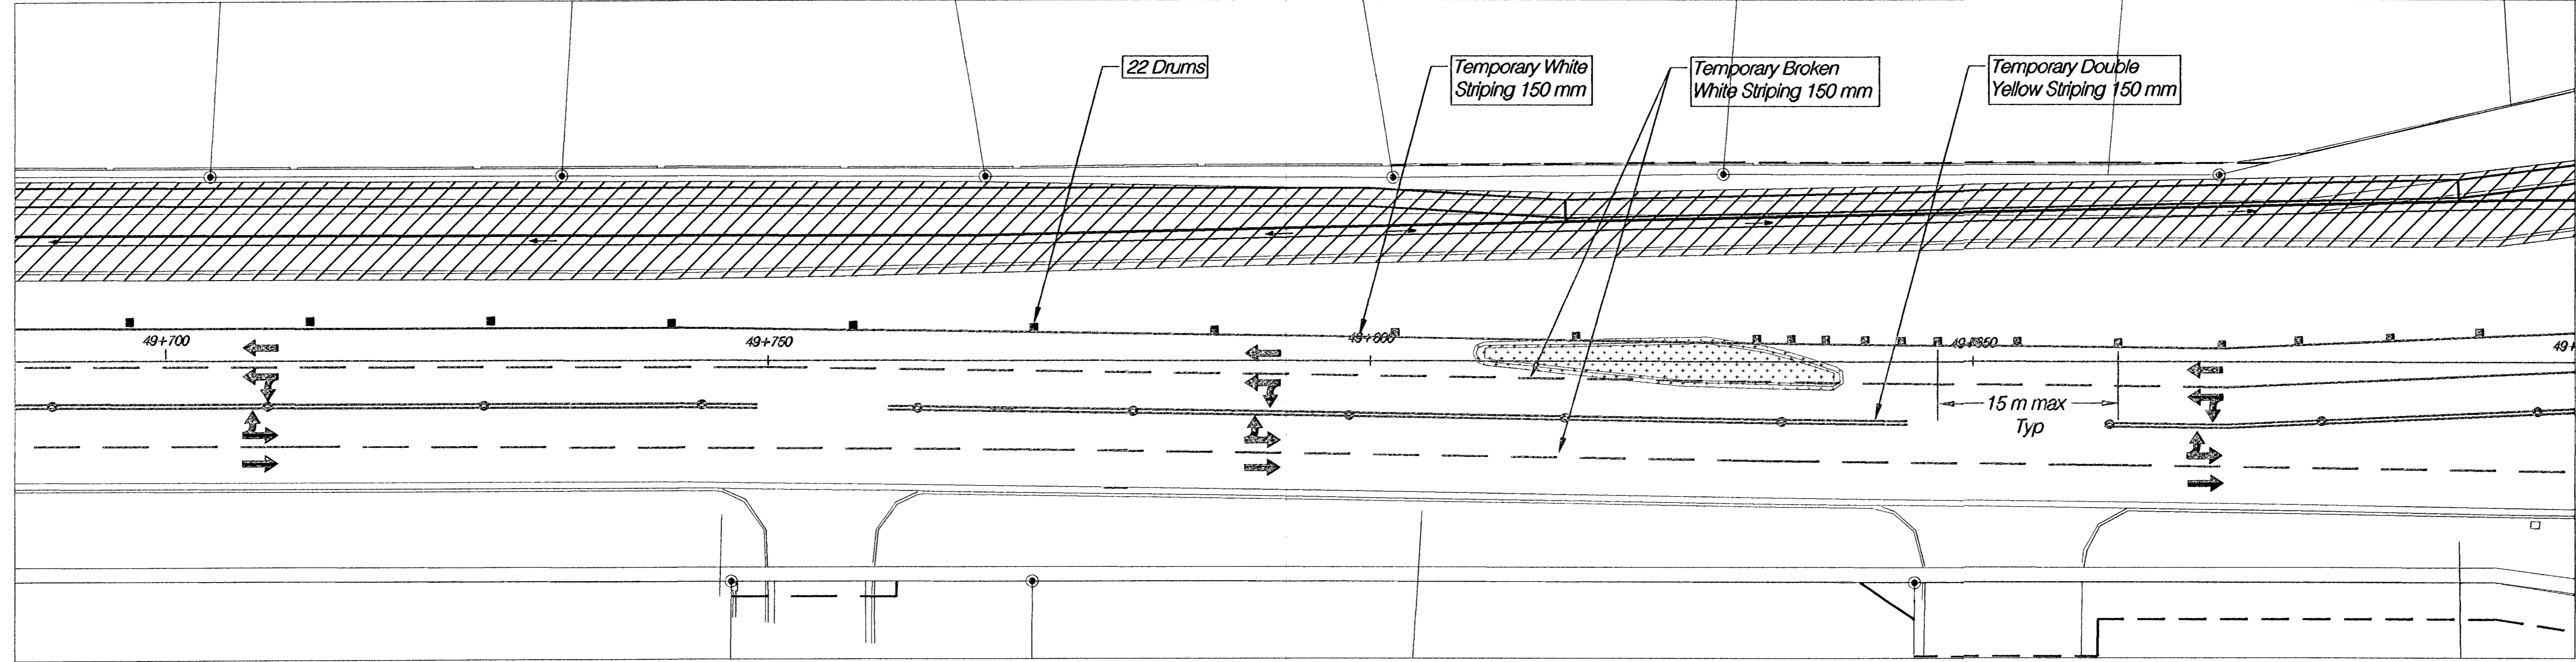

N. 21st STREET

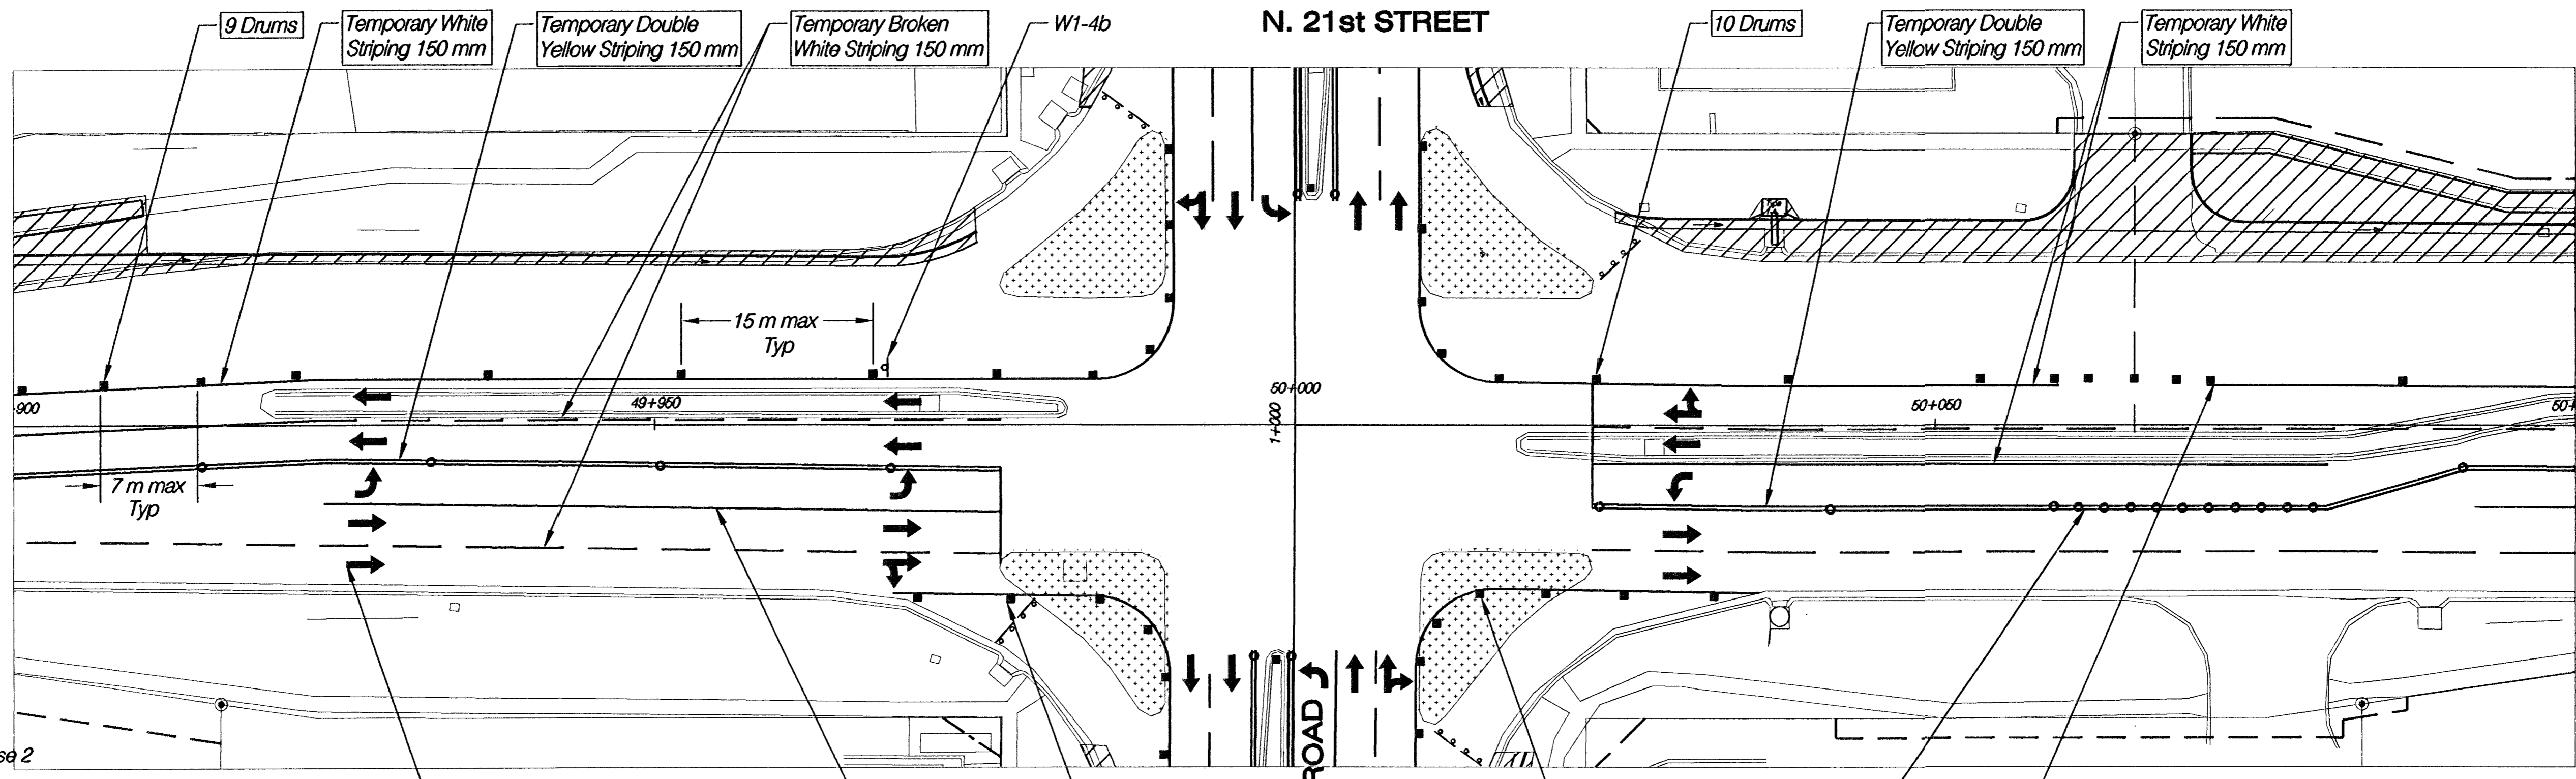

Legend

- Area Under Construction In Phase 2
- Area Previously Constructed (Phase 1)
- Type III Barricade
- Channelizing Device (Drum)
- Tubular Marker

Pavement Markings Are For Information Purposes Only And Are Not To Be Installed

**N. 21st STREET**  
TRAFFIC CONTROL PLAN - PHASE 2  
STA. 49+700 - 50+100

**HWS** Consulting Group Inc

Omaha Office  
10844 Old Mill Rd., Ste. 1  
Omaha, NE 68154  
Phone: (402) 333-5792  
Fax: (402) 333-2248

Designed By: BWE	Checked By: RJR
Drawn By: HJS	Date: 03-25-2002 Job No. 55-70-2003