


FHWA REG. NO.	STATE	PROJECT NO.	YEAR	SHEET NO.	TOTAL SHEETS
7	KANSAS	87 N-0199-01	2002	52	158

FED. AID NO. CMQ-N019(901)

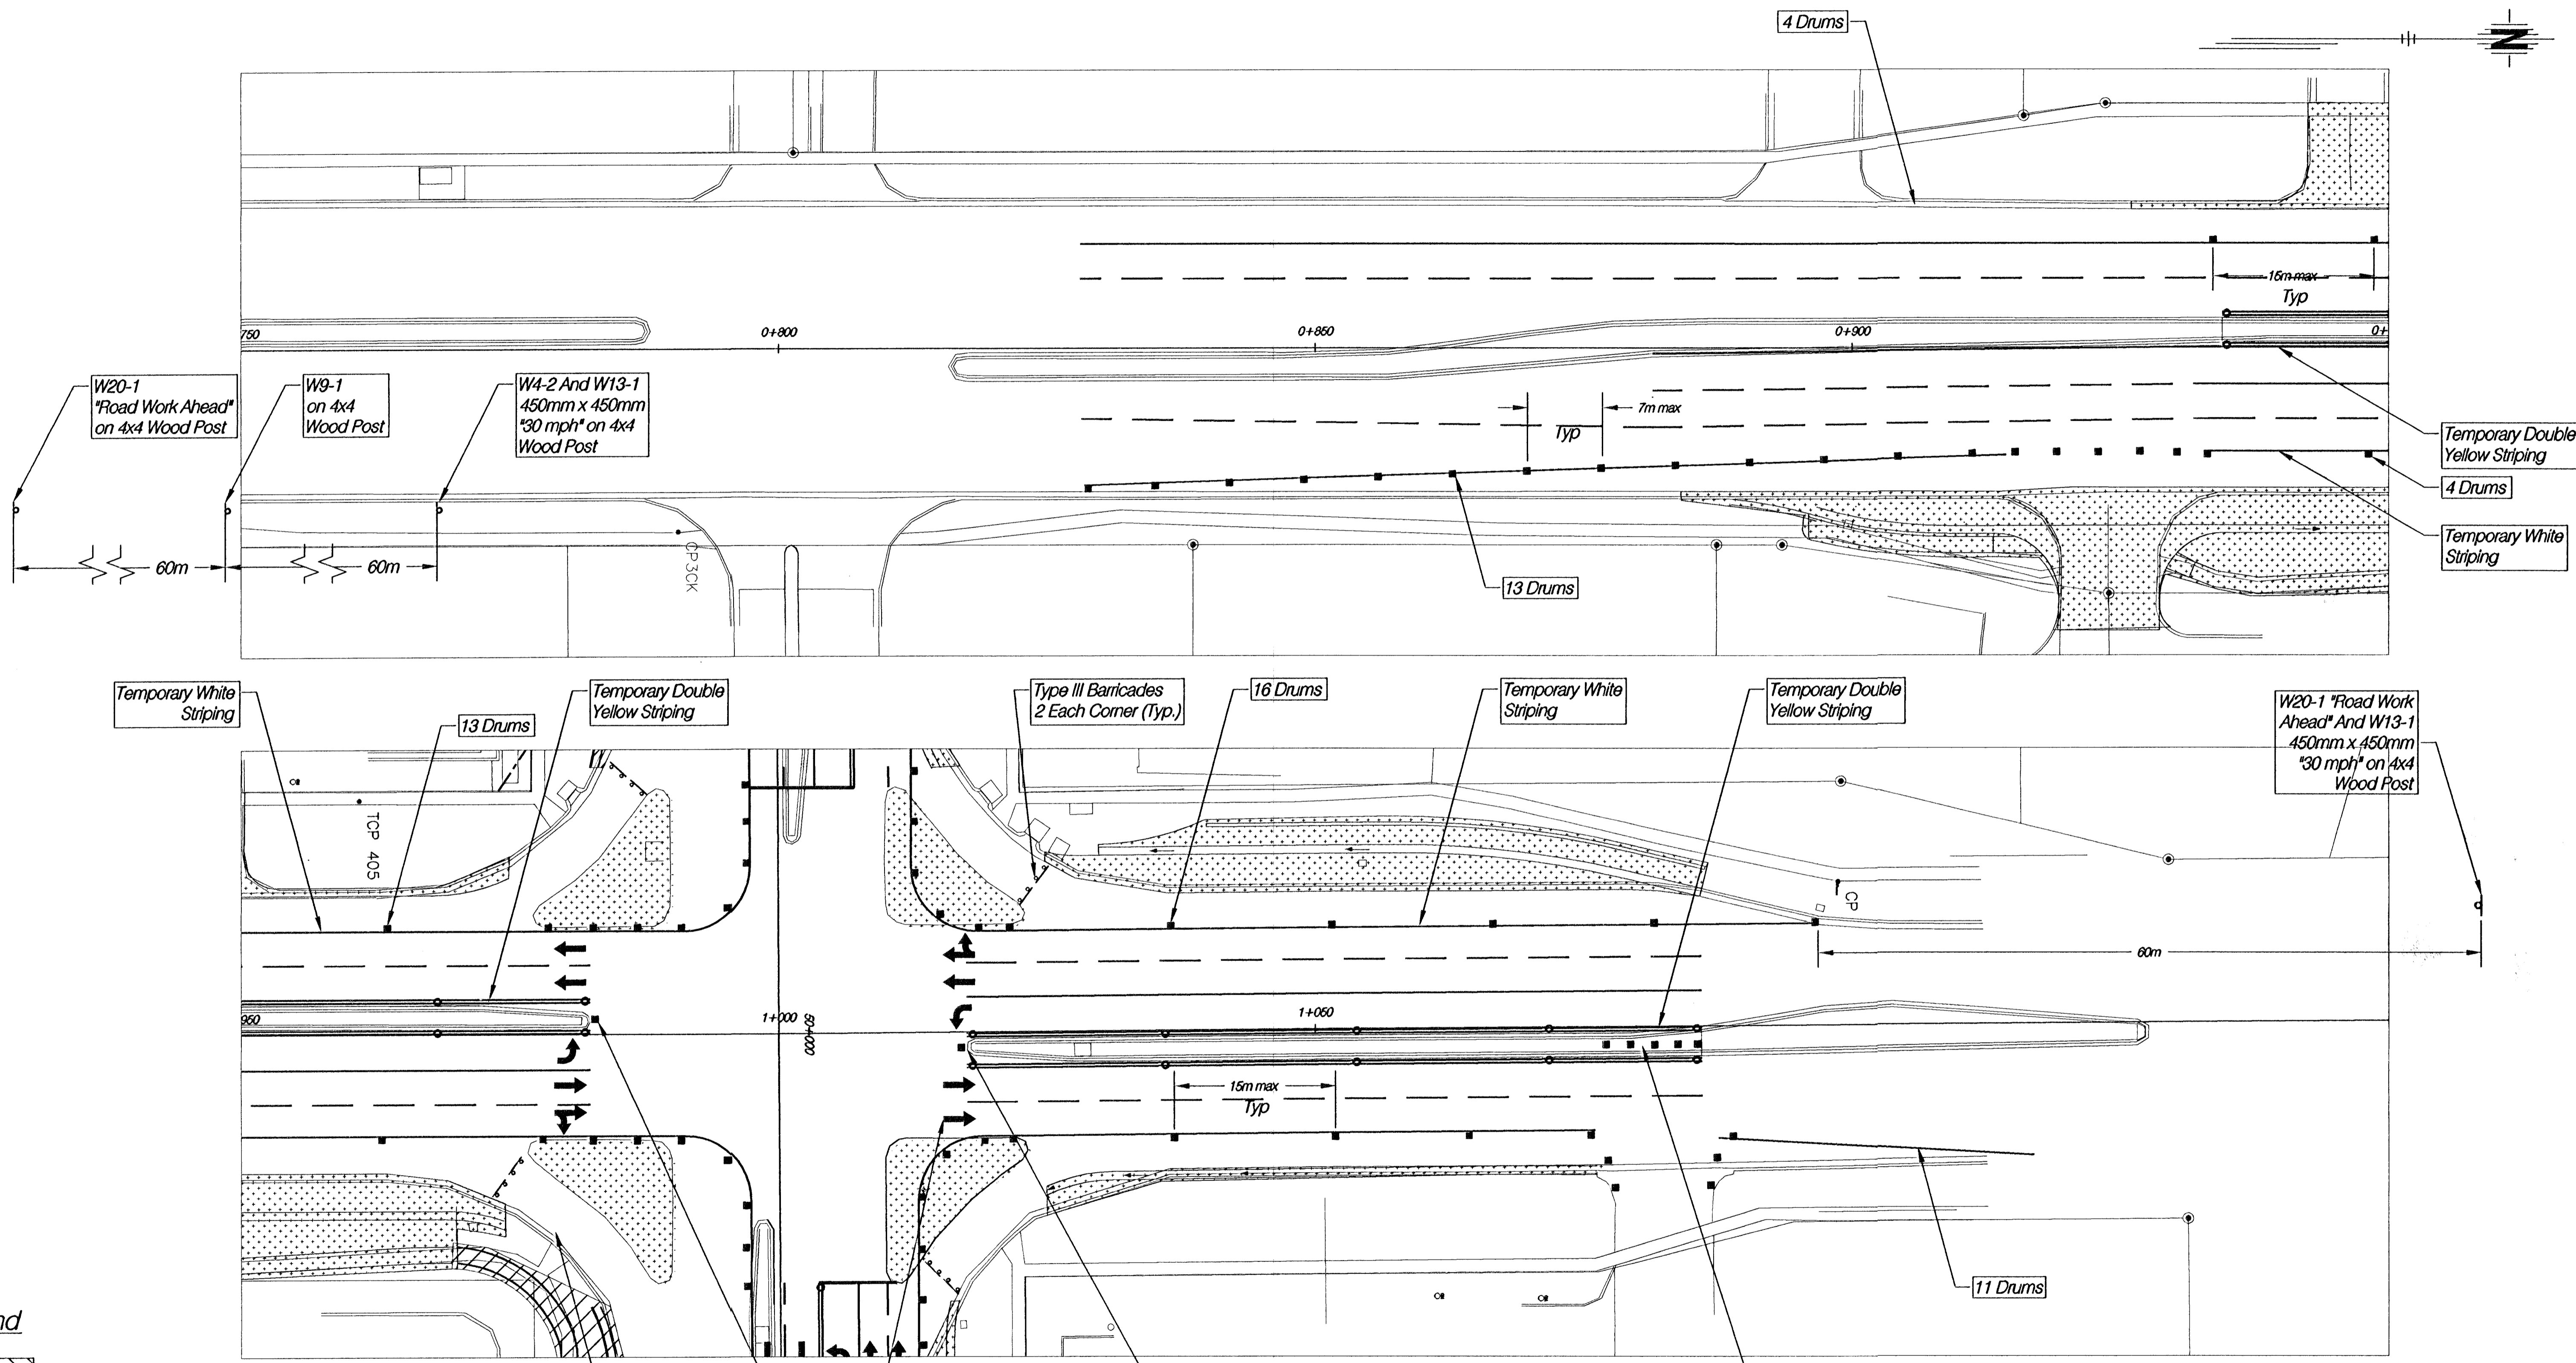

- Legend**
- Area Under Construction In Phase 3
 - Area Previously Constructed (Phase 1 & 2)
 - Type III Barricade
 - Channelizing Device (Drum)
 - Tubular Marker
- N. 21st STREET Sta. 49+422.153 to Sta. 50+360.517

Pavement Markings Are For Information Purposes Only And Are Not To Be Installed

**N. ROCK ROAD
TRAFFIC CONTROL PLAN - PHASE 3
STA. 0+750 - 1+150**

HWS Consulting Group Inc. Omaha Office
10844 Old Mill Rd, Ste 1
Omaha, NE 68154
Phone: (402) 333-5792
Fax: (402) 333-2248

Designed By: BWE	Checked By: RJK
Drawn By: HJS	Date: 03-25-2002 Job No. 55-70-2003