
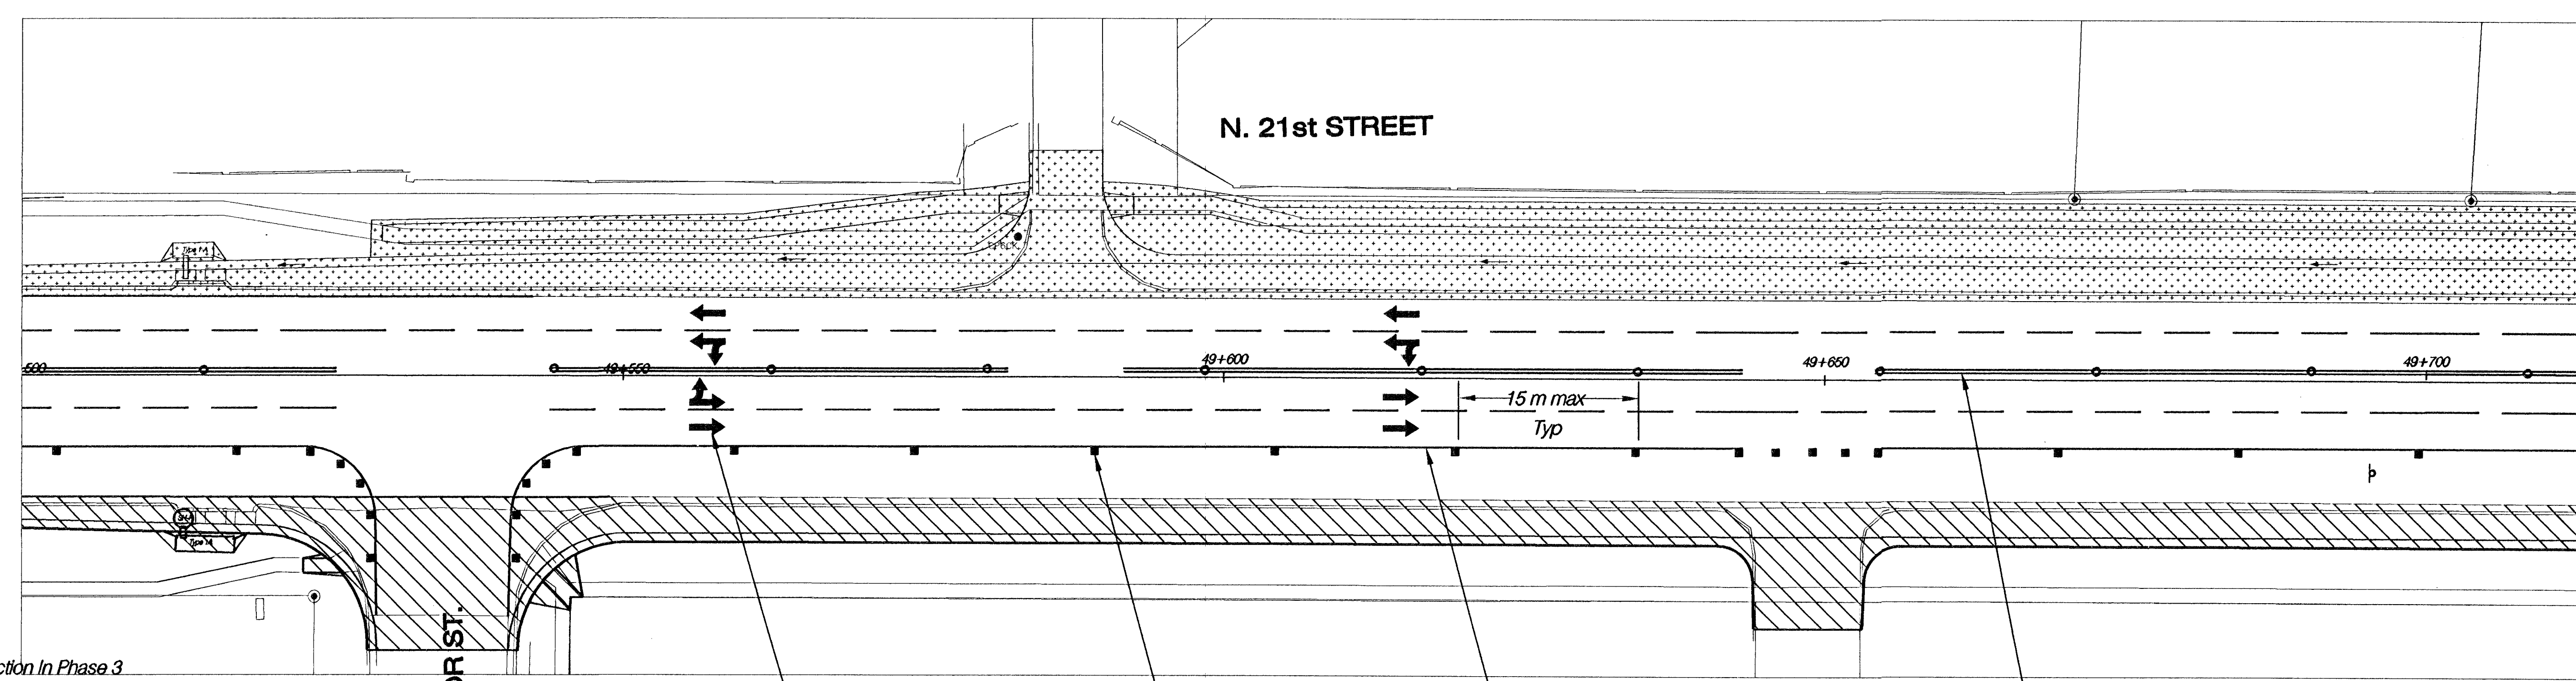


FHWA REG. NO.	STATE	PROJECT NO.	YEAR	SHEET NO.	TOTAL SHEETS
7	KANSAS	87 N-0199-01	2002	53	158

FED. AID NO. CMQ-NO19(901)

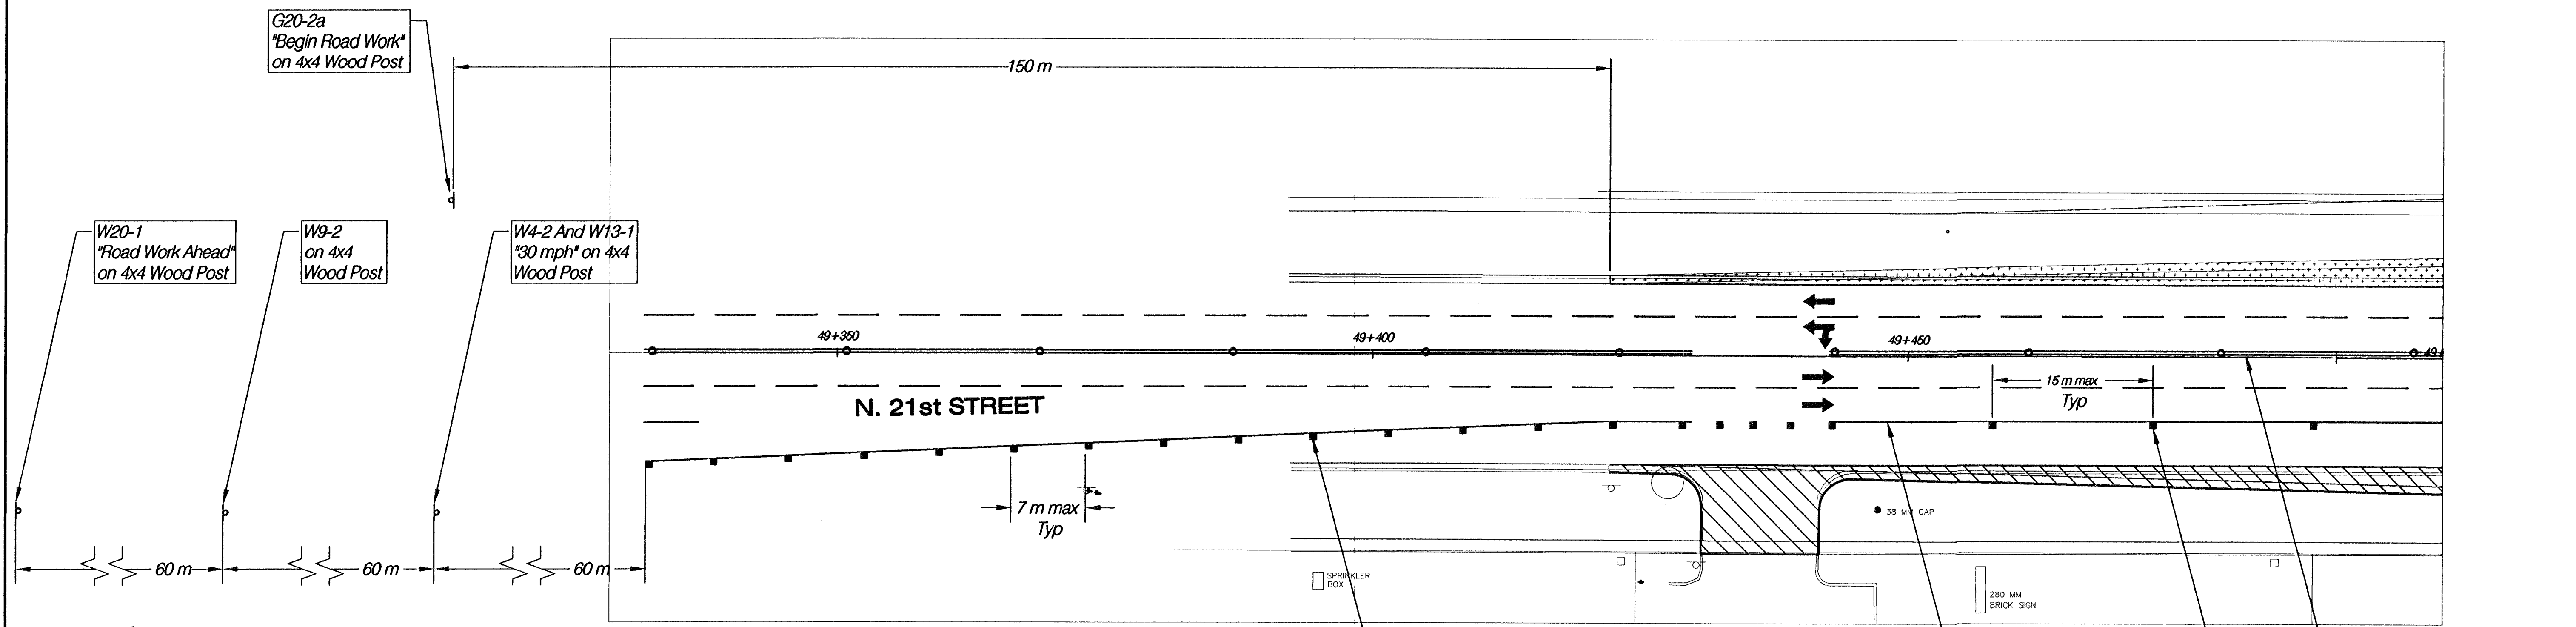

- Legend**
- Area Under Construction In Phase 3
N. 21st STREET Sta. 49+422.153 to Sta. 50+360.517
 - Area Previously Constructed (Phase 1 & 2)
 - Type III Barricade
 - Channelizing Device (Drum)
 - Tubular Marker

N. BROADMOOR ST.

N. 21st STREET
TRAFFIC CONTROL PLAN - PHASE 3
STA. 49+350 - 49+700

HWS Consulting Group Inc.
 Omaha Office
 10844 Old Mill Rd., Ste. 1
 Omaha, NE 68154
 Phone: (402) 333-5792
 Fax: (402) 333-2248

Designed By: BWE
 Drawn By: HJS
 Checked By: RJK
 Date: 03-25-2002
 Job No. 55-70-2003