
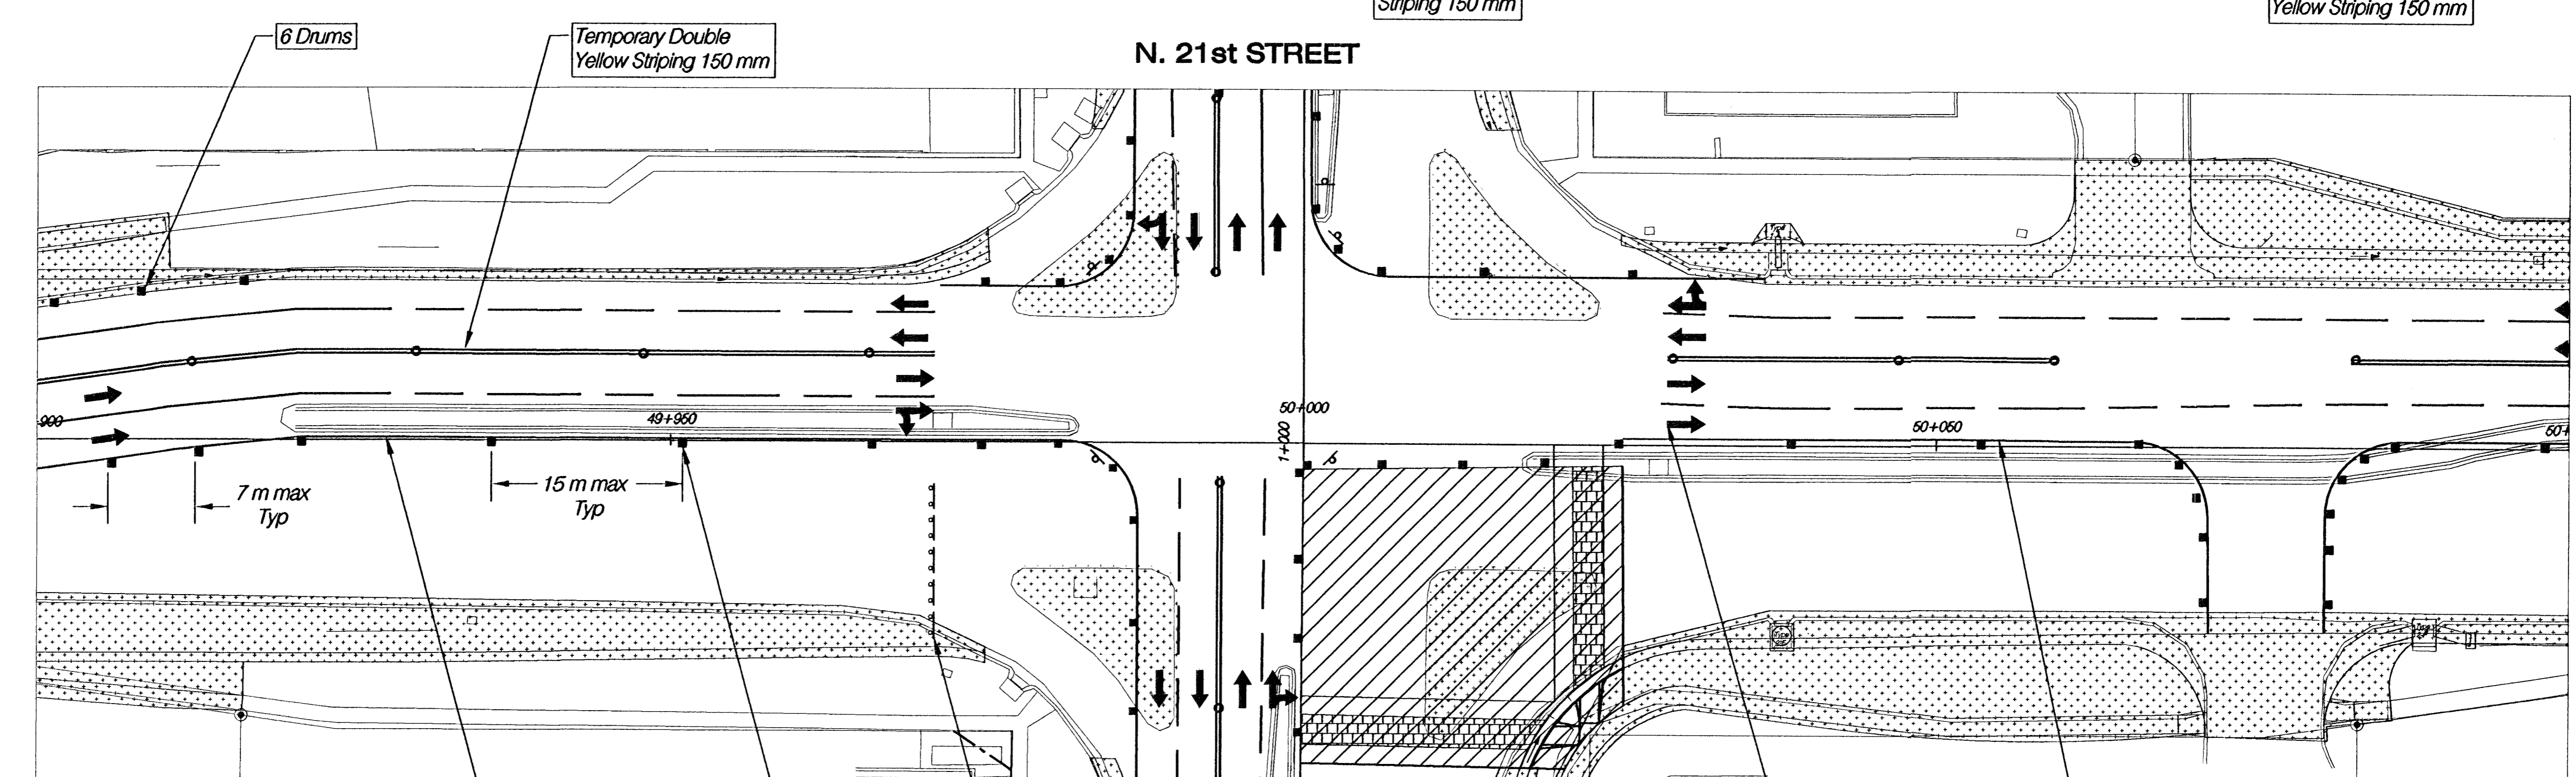


FHWA REG NO.	STATE	PROJECT NO.	YEAR	SHEET NO.	TOTAL SHEETS
7	KANSAS	87 N-0199-01	2002	57	158

FED. AID NO. CMQ-N019(901)

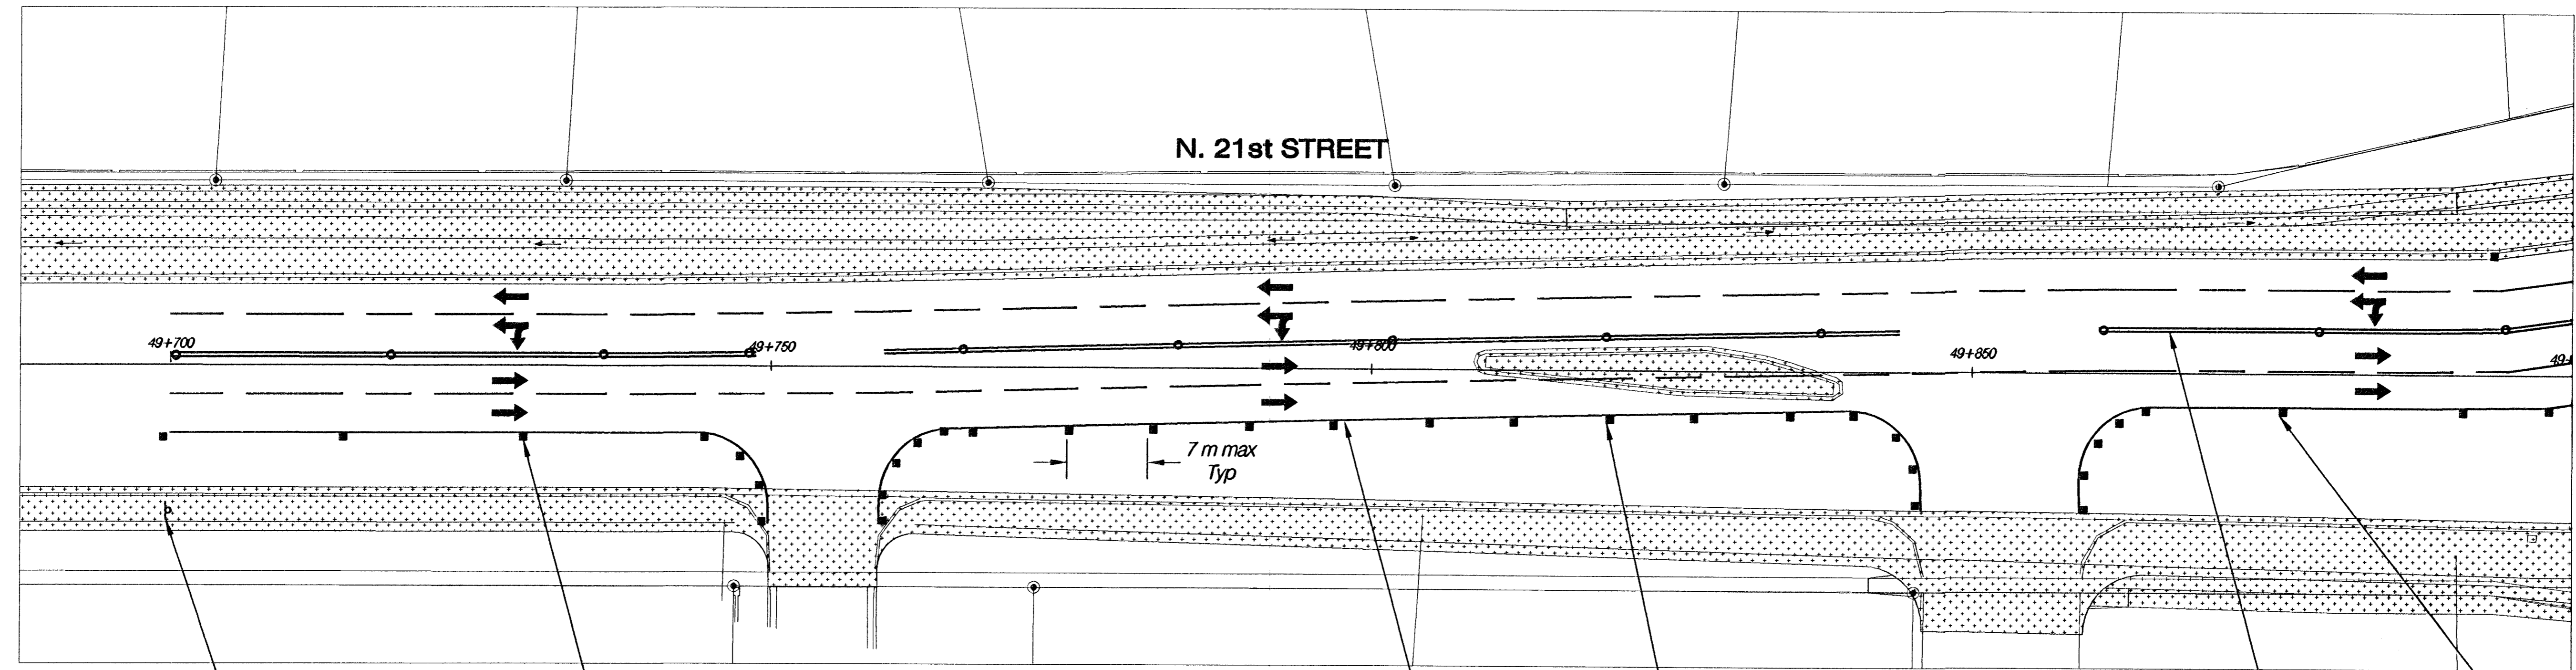

Legend

- Area Under Construction In Phase 4 Southeast 1/4 of the Intersection of N. ROCK ROAD & 21st Street.
- Area Previously Constructed (Phase 1,2 & 3)
- Type III Barricade
- Channelizing Device (Drum)
- Tubular Marker

Pavement Markings Are For Information Purposes Only And Are Not To Be Installed

N. 21st STREET
TRAFFIC CONTROL PLAN - PHASE 4
STA. 49+700 - 50+100

HWS Consulting Group Inc. Omaha Office
 10844 Old Mill Rd., Ste 1
 Omaha, NE 68154
 Phone: (402) 333-5792
 Fax: (402) 333-2248

Designed By: BWE	Checked By: RJK
Drawn By: HS	Date: 03-25-2002 Job No. 55-70-2003