
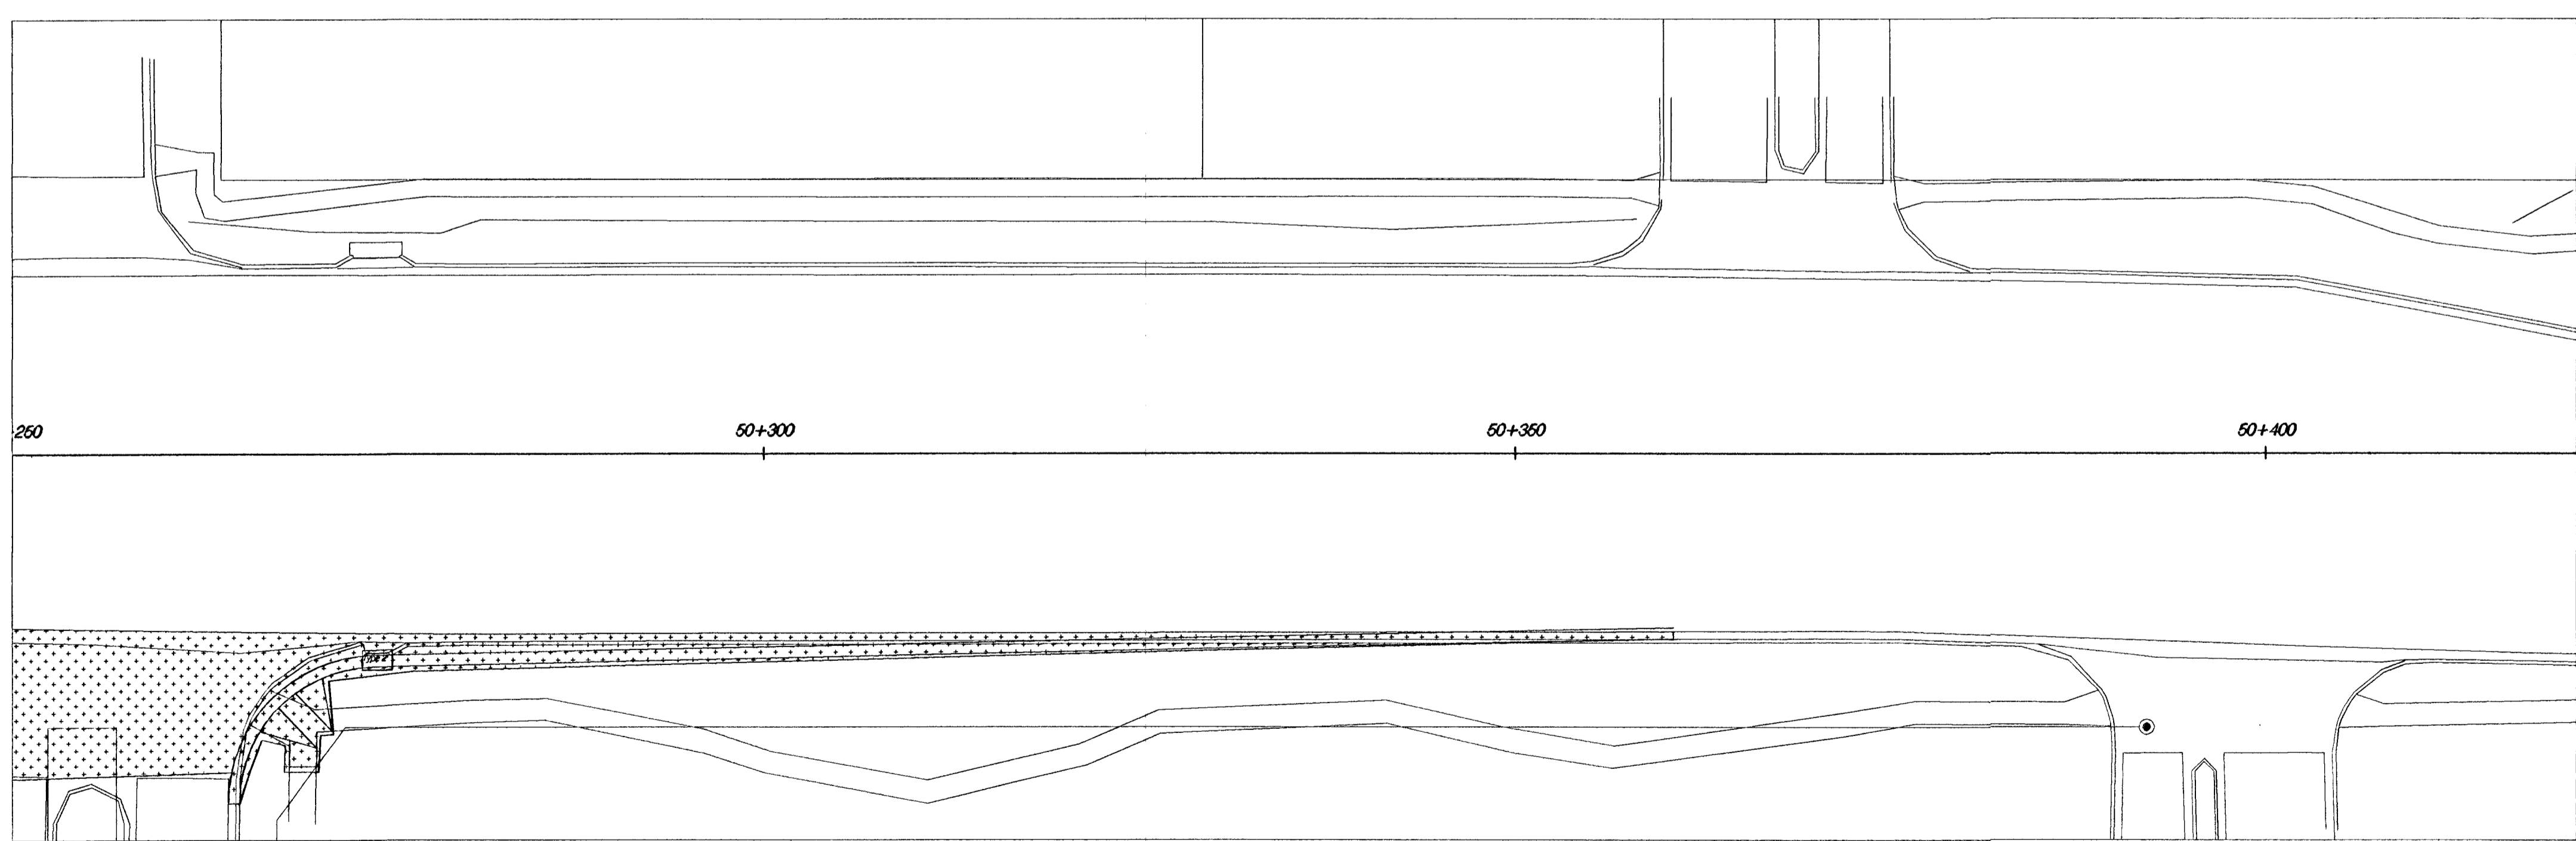
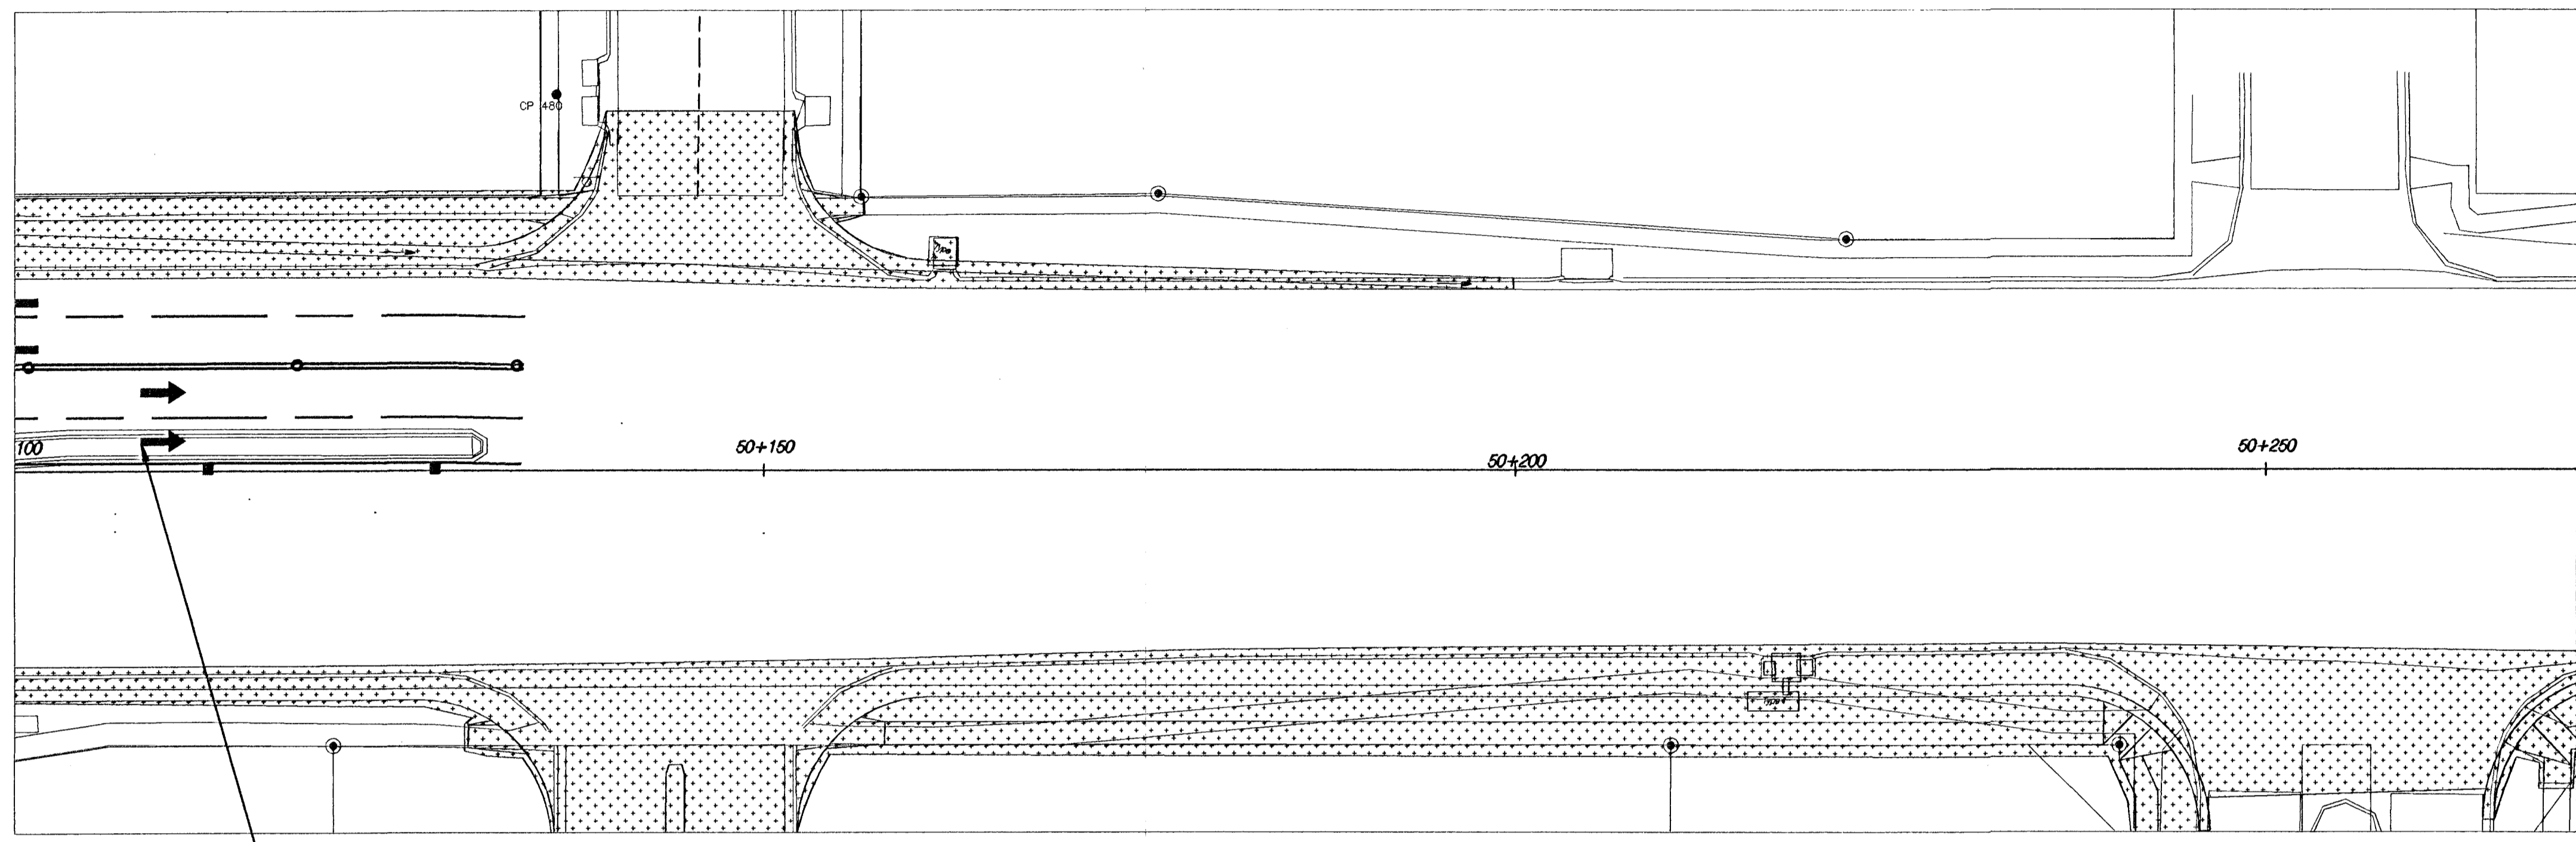


FHWA REG. NO.	STATE	PROJECT NO.	YEAR	SHEET NO.	TOTAL SHEETS
7	KANSAS	87 N-0199-01	2002	58	158

FED. AID NO. CMQ-N019(901)

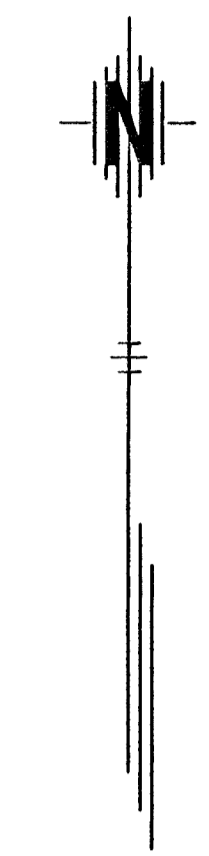

- Legend**
- Area Under Construction In Phase 4 Southeast 1/4 of the Intersection of N. ROCK ROAD & 21st Street.
 - Area Previously Constructed (Phase 1, 2 & 3)
 - Type III Barricade
 - Channelizing Device (Drum)
 - Tubular Marker

N. 21st STREET
TRAFFIC CONTROL PLAN - PHASE 4
STA. 50+100 - 50+400

HWS Consulting Group Inc. Omaha Office
10844 Old Mill Rd., Ste 1
Omaha, NE 68154
Phone: (402) 333-5792
Fax: (402) 333-2248

Designed By: BNE	Checked By: RJK
Drawn By: HJS	Date: 03-25-2002 Job No. 55-70-2003