



FHWA REG. NO.	STATE	PROJECT NO.	YEAR	SHEET NO.	TOTAL SHEETS
7	KANSAS	87 N-0199-01	2002	61	158

FED. AID NO. CMQ-N019(901)

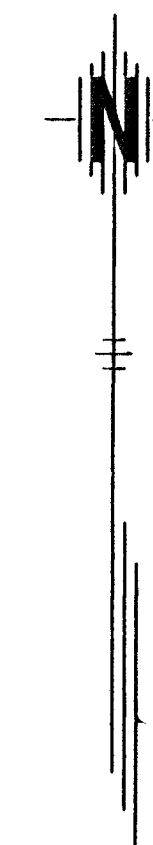

N. 21st STREET

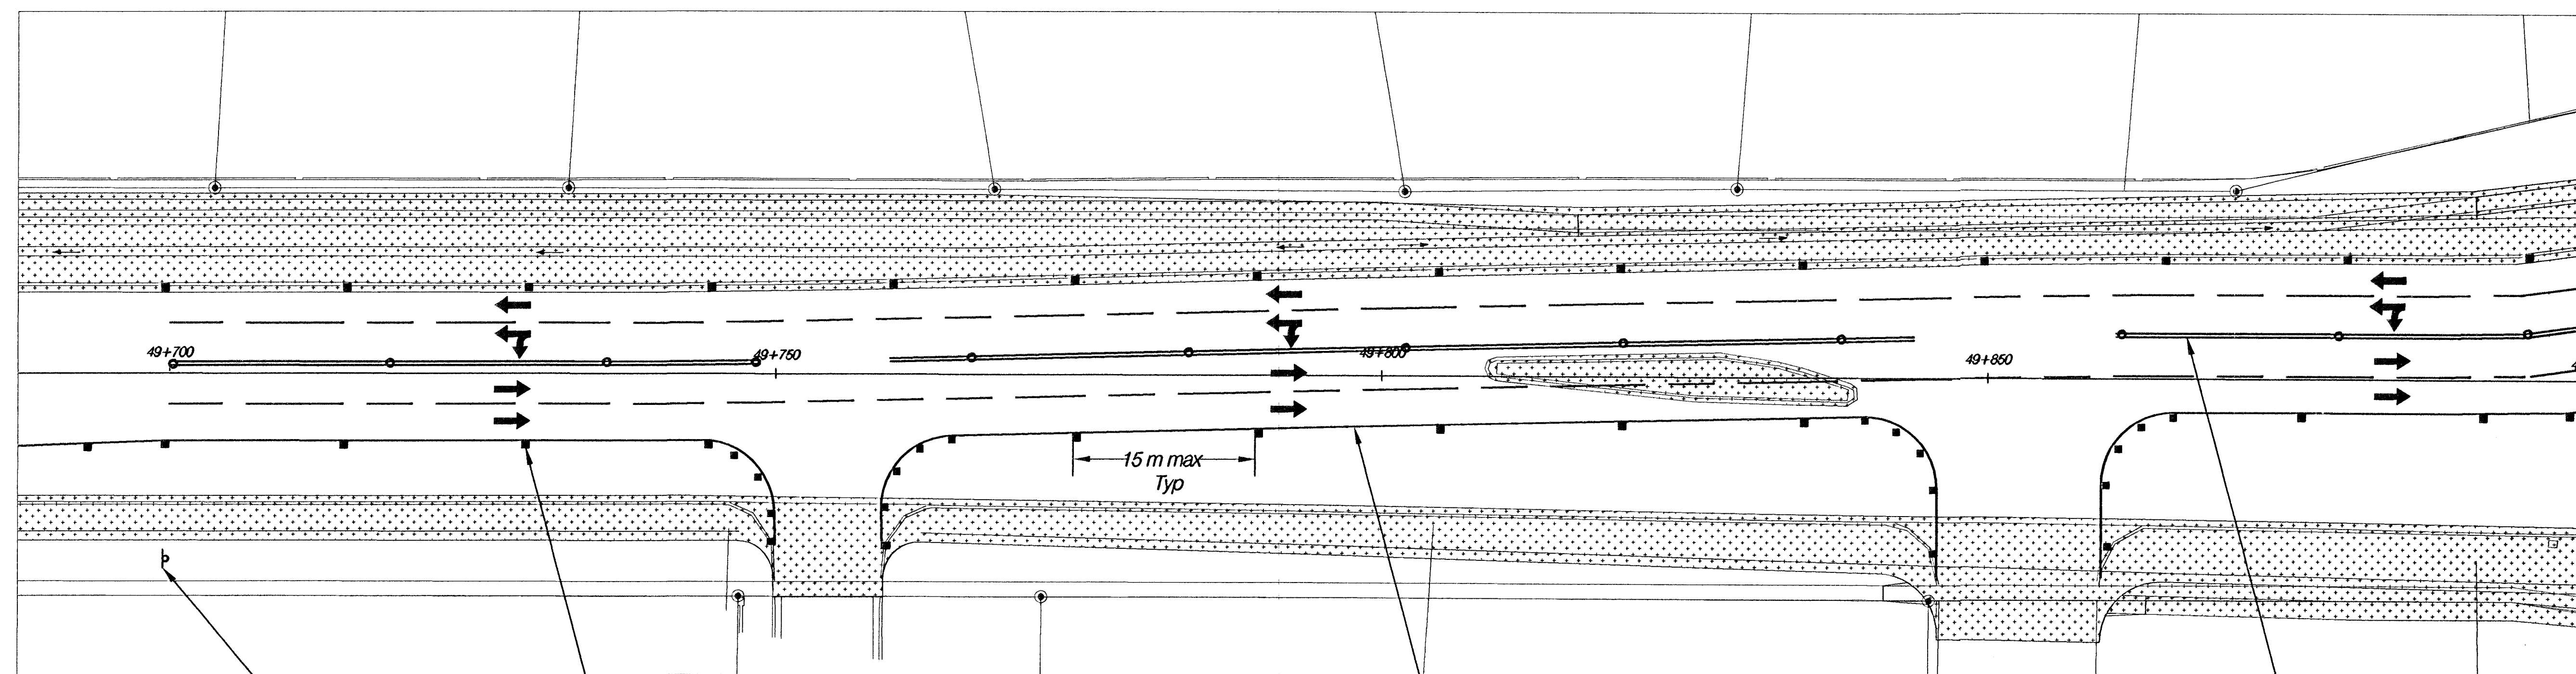

W1-4b
on 4x4
Wood Post

31 Drums


Temporary White
Striping 150 mm

Pavement Markings Are For
Information Purposes Only
And Are Not To Be Installed

Temporary Double
Yellow Striping 150 mm

Temporary Double
Yellow Striping 150 mm

N. 21st STREET

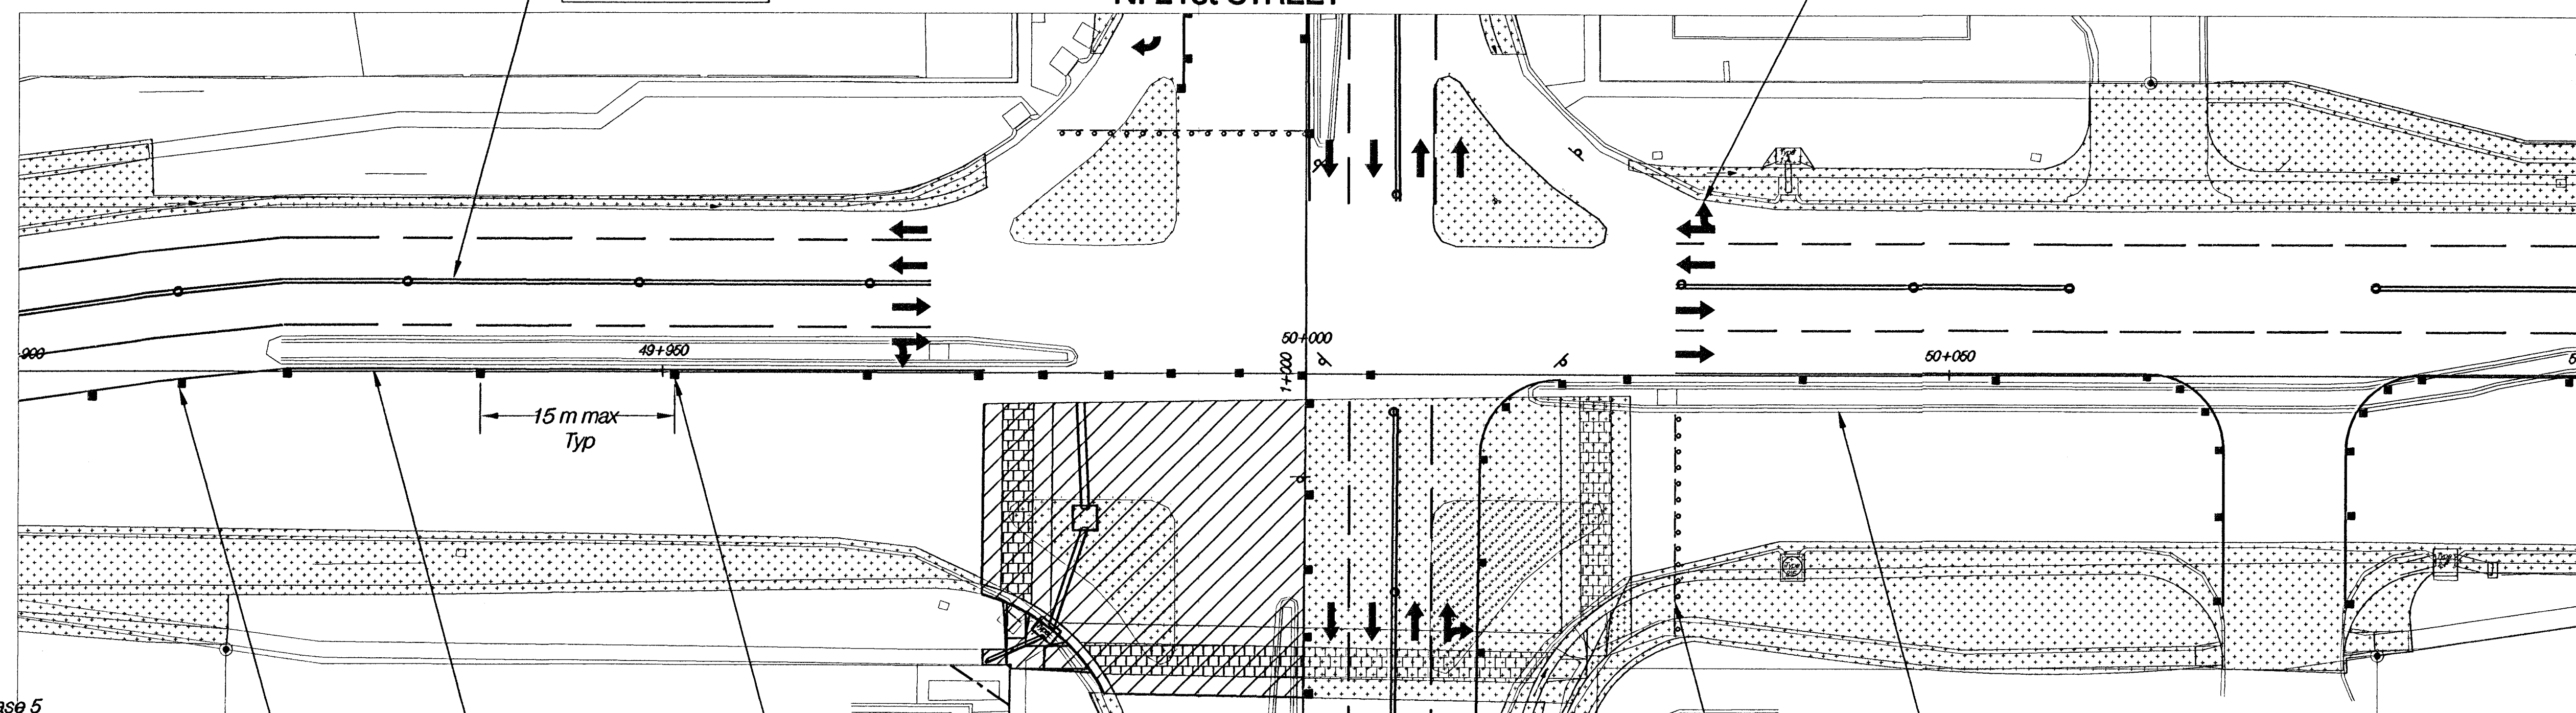

3 Drums

Temporary White
Striping 150 mm

23 Drums

Type III Barricade

Temporary White
Striping 150 mm

N. ROCK ROAD

Legend

- Area Under Construction In Phase 5
- Area Previously Constructed In Phase 4
- Temporary Asphalt - Previously Constructed in Phase 1
- Type III Barricade
- Channelizing Device (Drum)
- Tubular Marker

N. 21st STREET
TRAFFIC CONTROL PLAN - PHASE 5
STA. 49+700 - 50+100

HWS Consulting Group Inc.
Omaha Office
10844 Old Mill Rd., Ste. 1
Omaha, NE 68154
Phone: (402) 333-9792
Fax: (402) 333-2248

Designed By: BME	Checked By: RJK
Drawn By: HJS	Date: 03-25-2002 Job No. 55-70-2003