
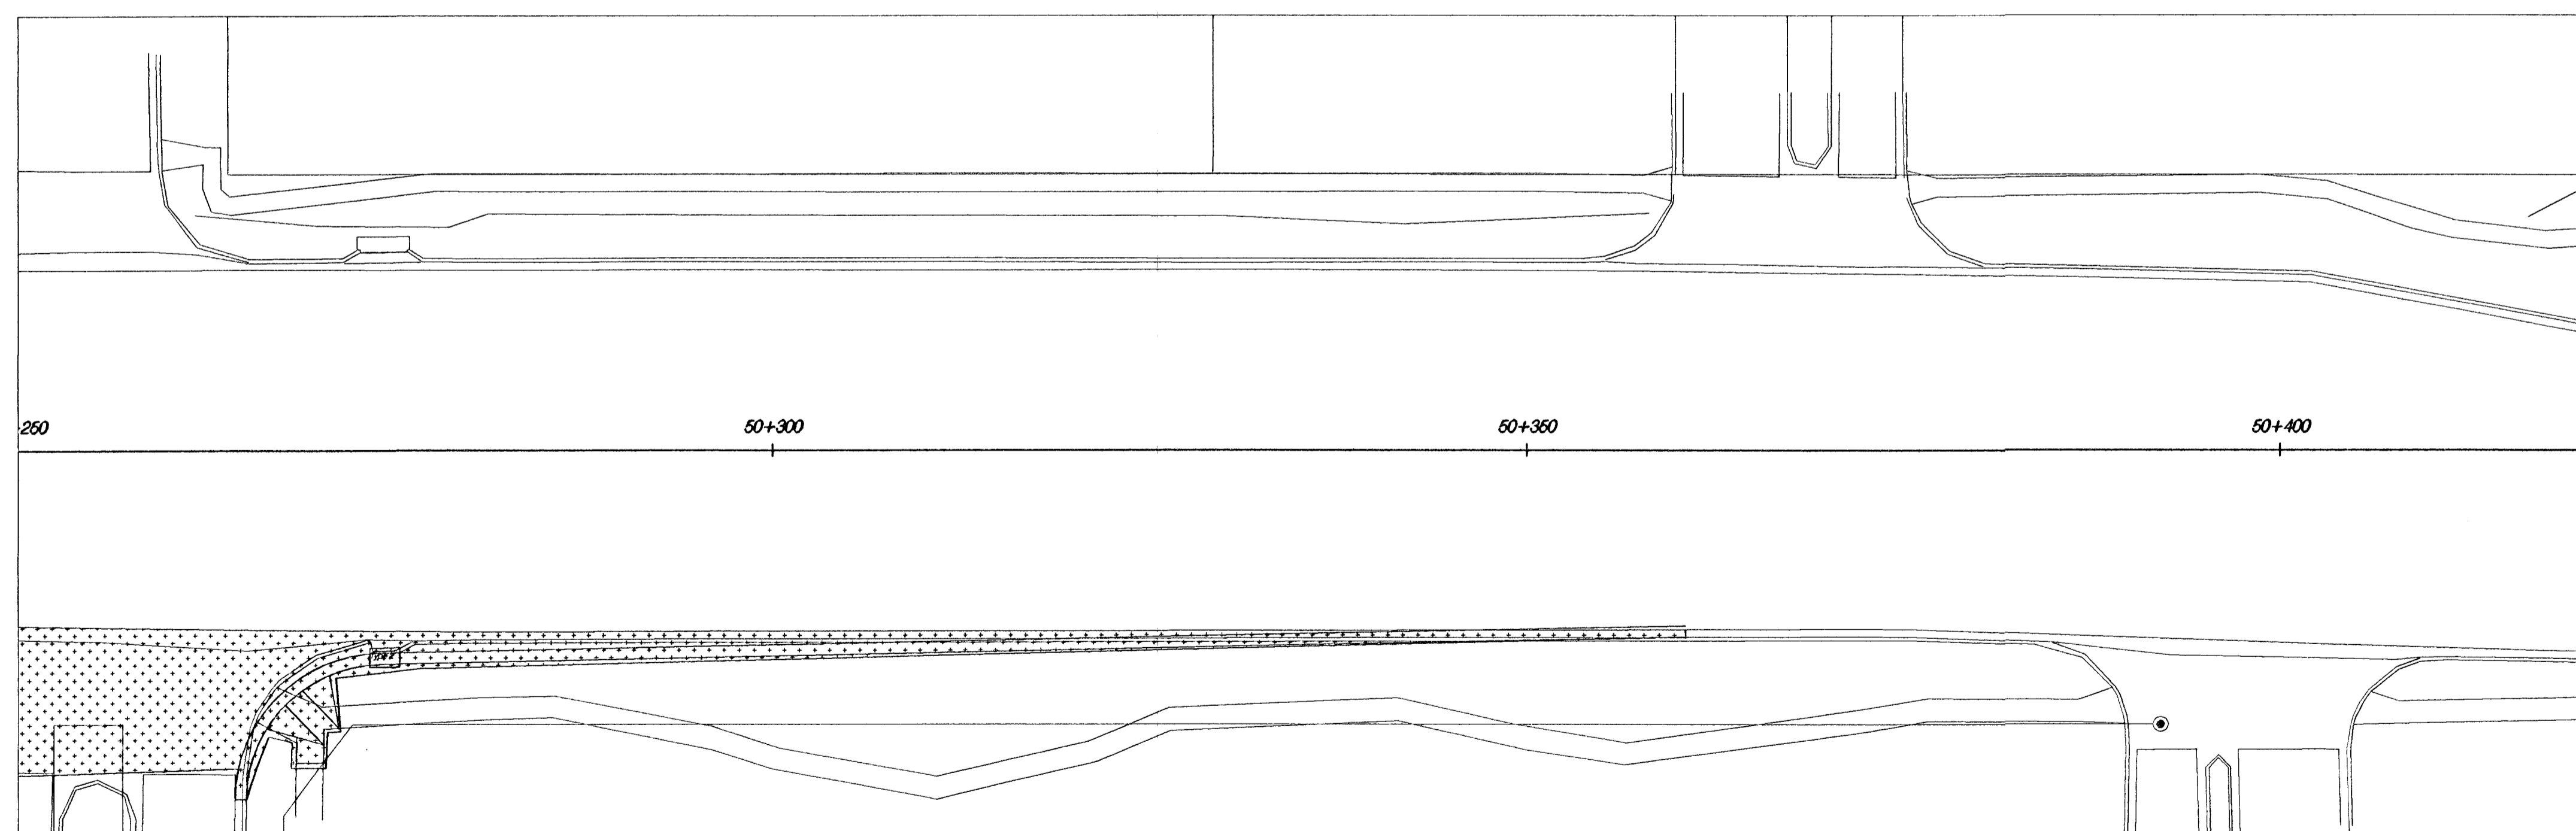
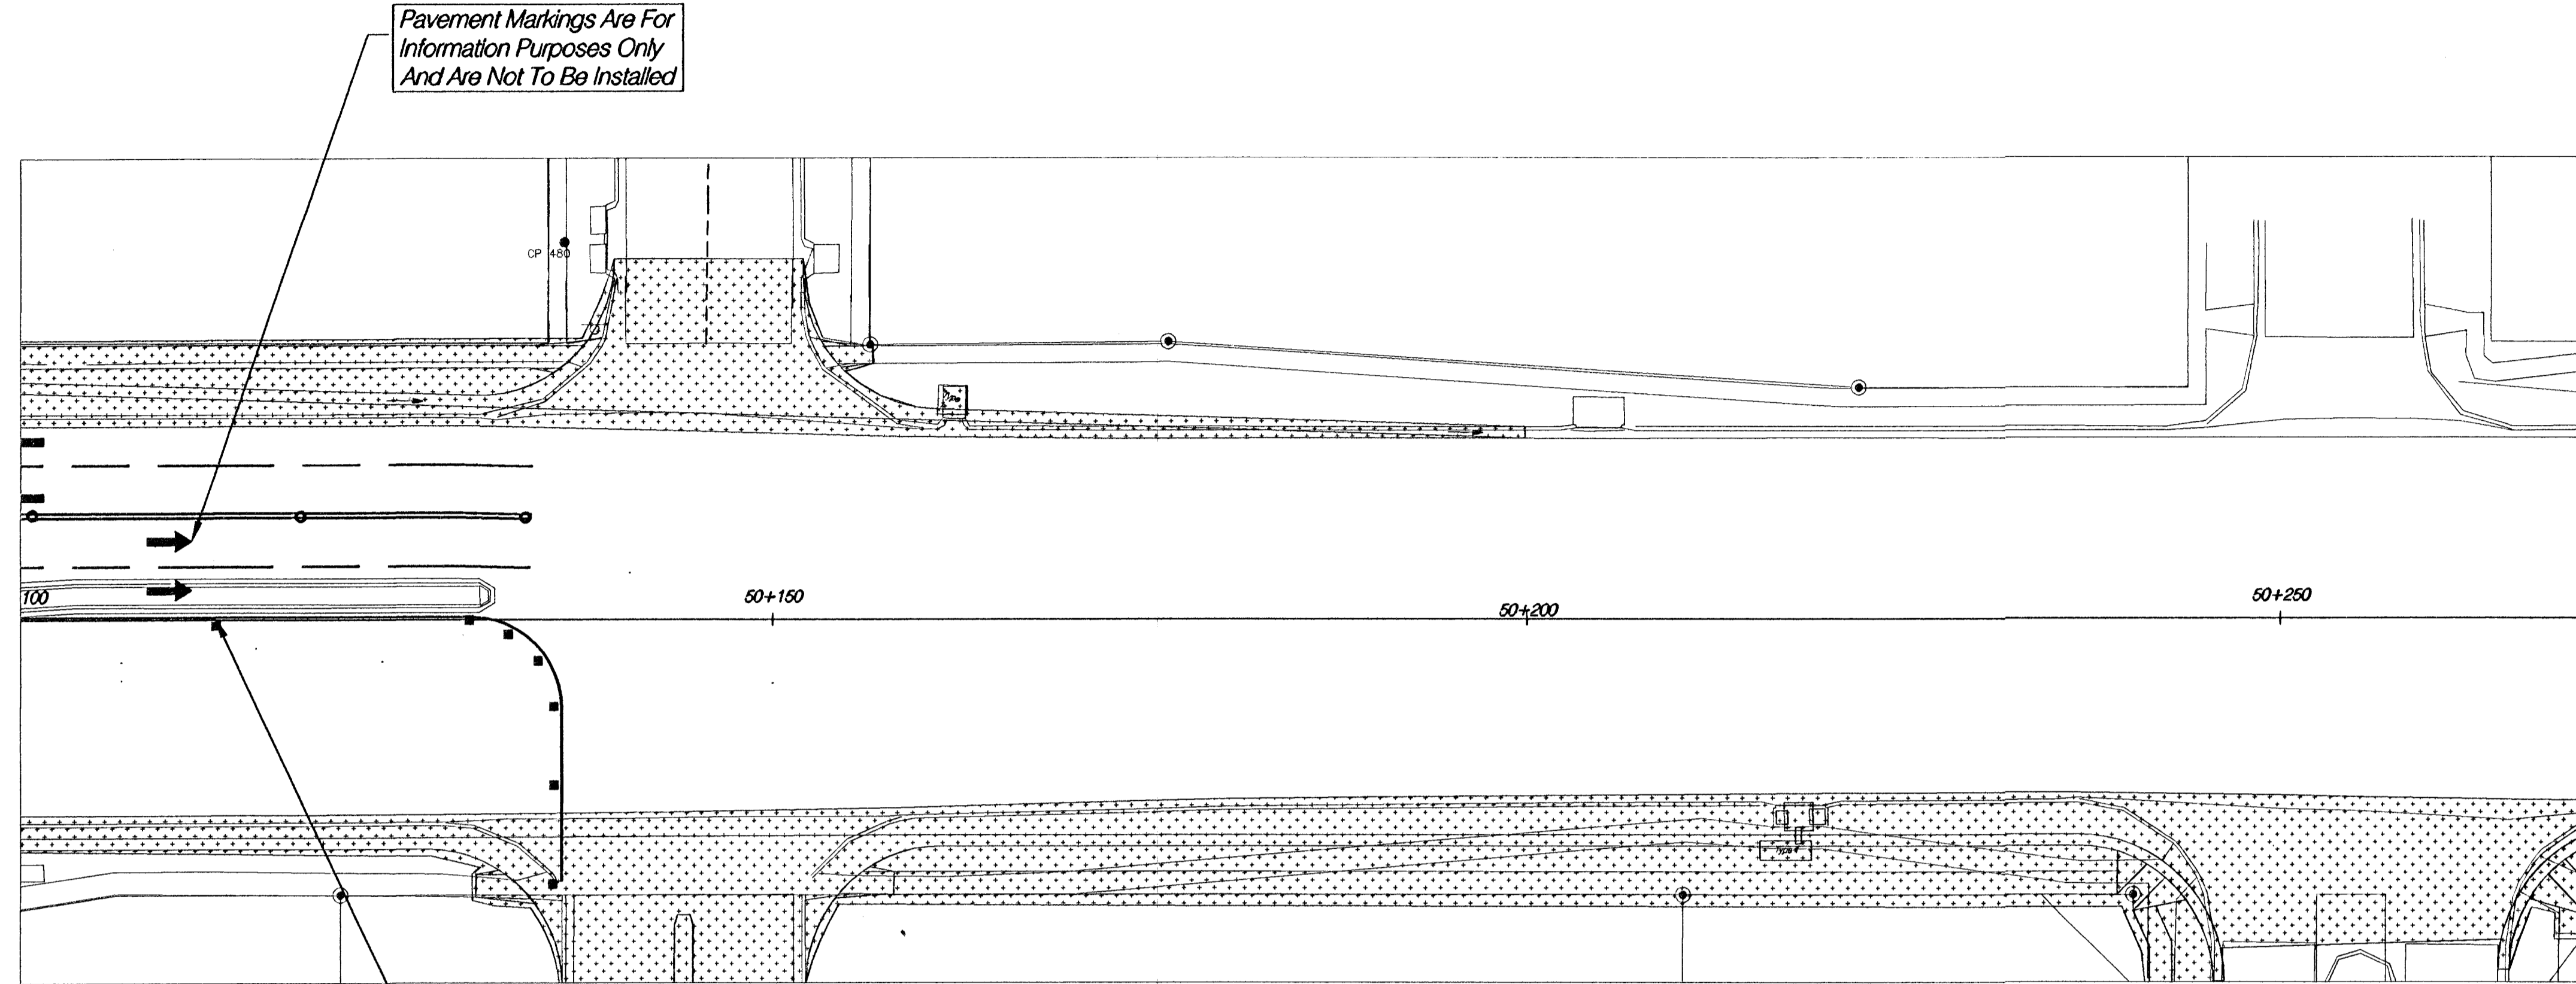


FHWA REG NO.	STATE	PROJECT NO.	YEAR	SHEET NO.	TOTAL SHEETS
7	KANSAS	87 N-0199-01	2002	62	158

FED. AID NO. CMQ-N019(901)

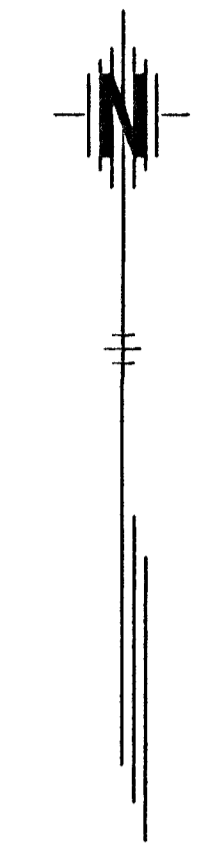

- Legend**
- Area Under Construction In Phase 5
 - Area Previously Constructed In Phase 4
 - Temporary Asphalt - Previously Constructed in Phase 1
 - Type III Baricade
 - Channelizing Device (Drum)
 - Tubular Marker

N. 21st STREET
TRAFFIC CONTROL PLAN - PHASE 5
STA. 50+100 - 50+400

HWS Omaha Office
10844 Old Mill Rd., Ste 1
Omaha, NE 68154
Phone: (402) 333-5752
Fax: (402) 333-2248

Designed By: EWE	Checked By: RJK
Drawn By: HJS	Date: 03-25-2002 Job No. 55-70-2003