


FHWA REG. NO.	STATE	PROJECT NO.	YEAR	SHEET NO.	TOTAL SHEETS
7	KANSAS	87 N-0199-01	2002	63	158

FED. AID NO. CMQ-N019(901)

G20-2a
"Begin Road Work"
on 4x4 Wood Post

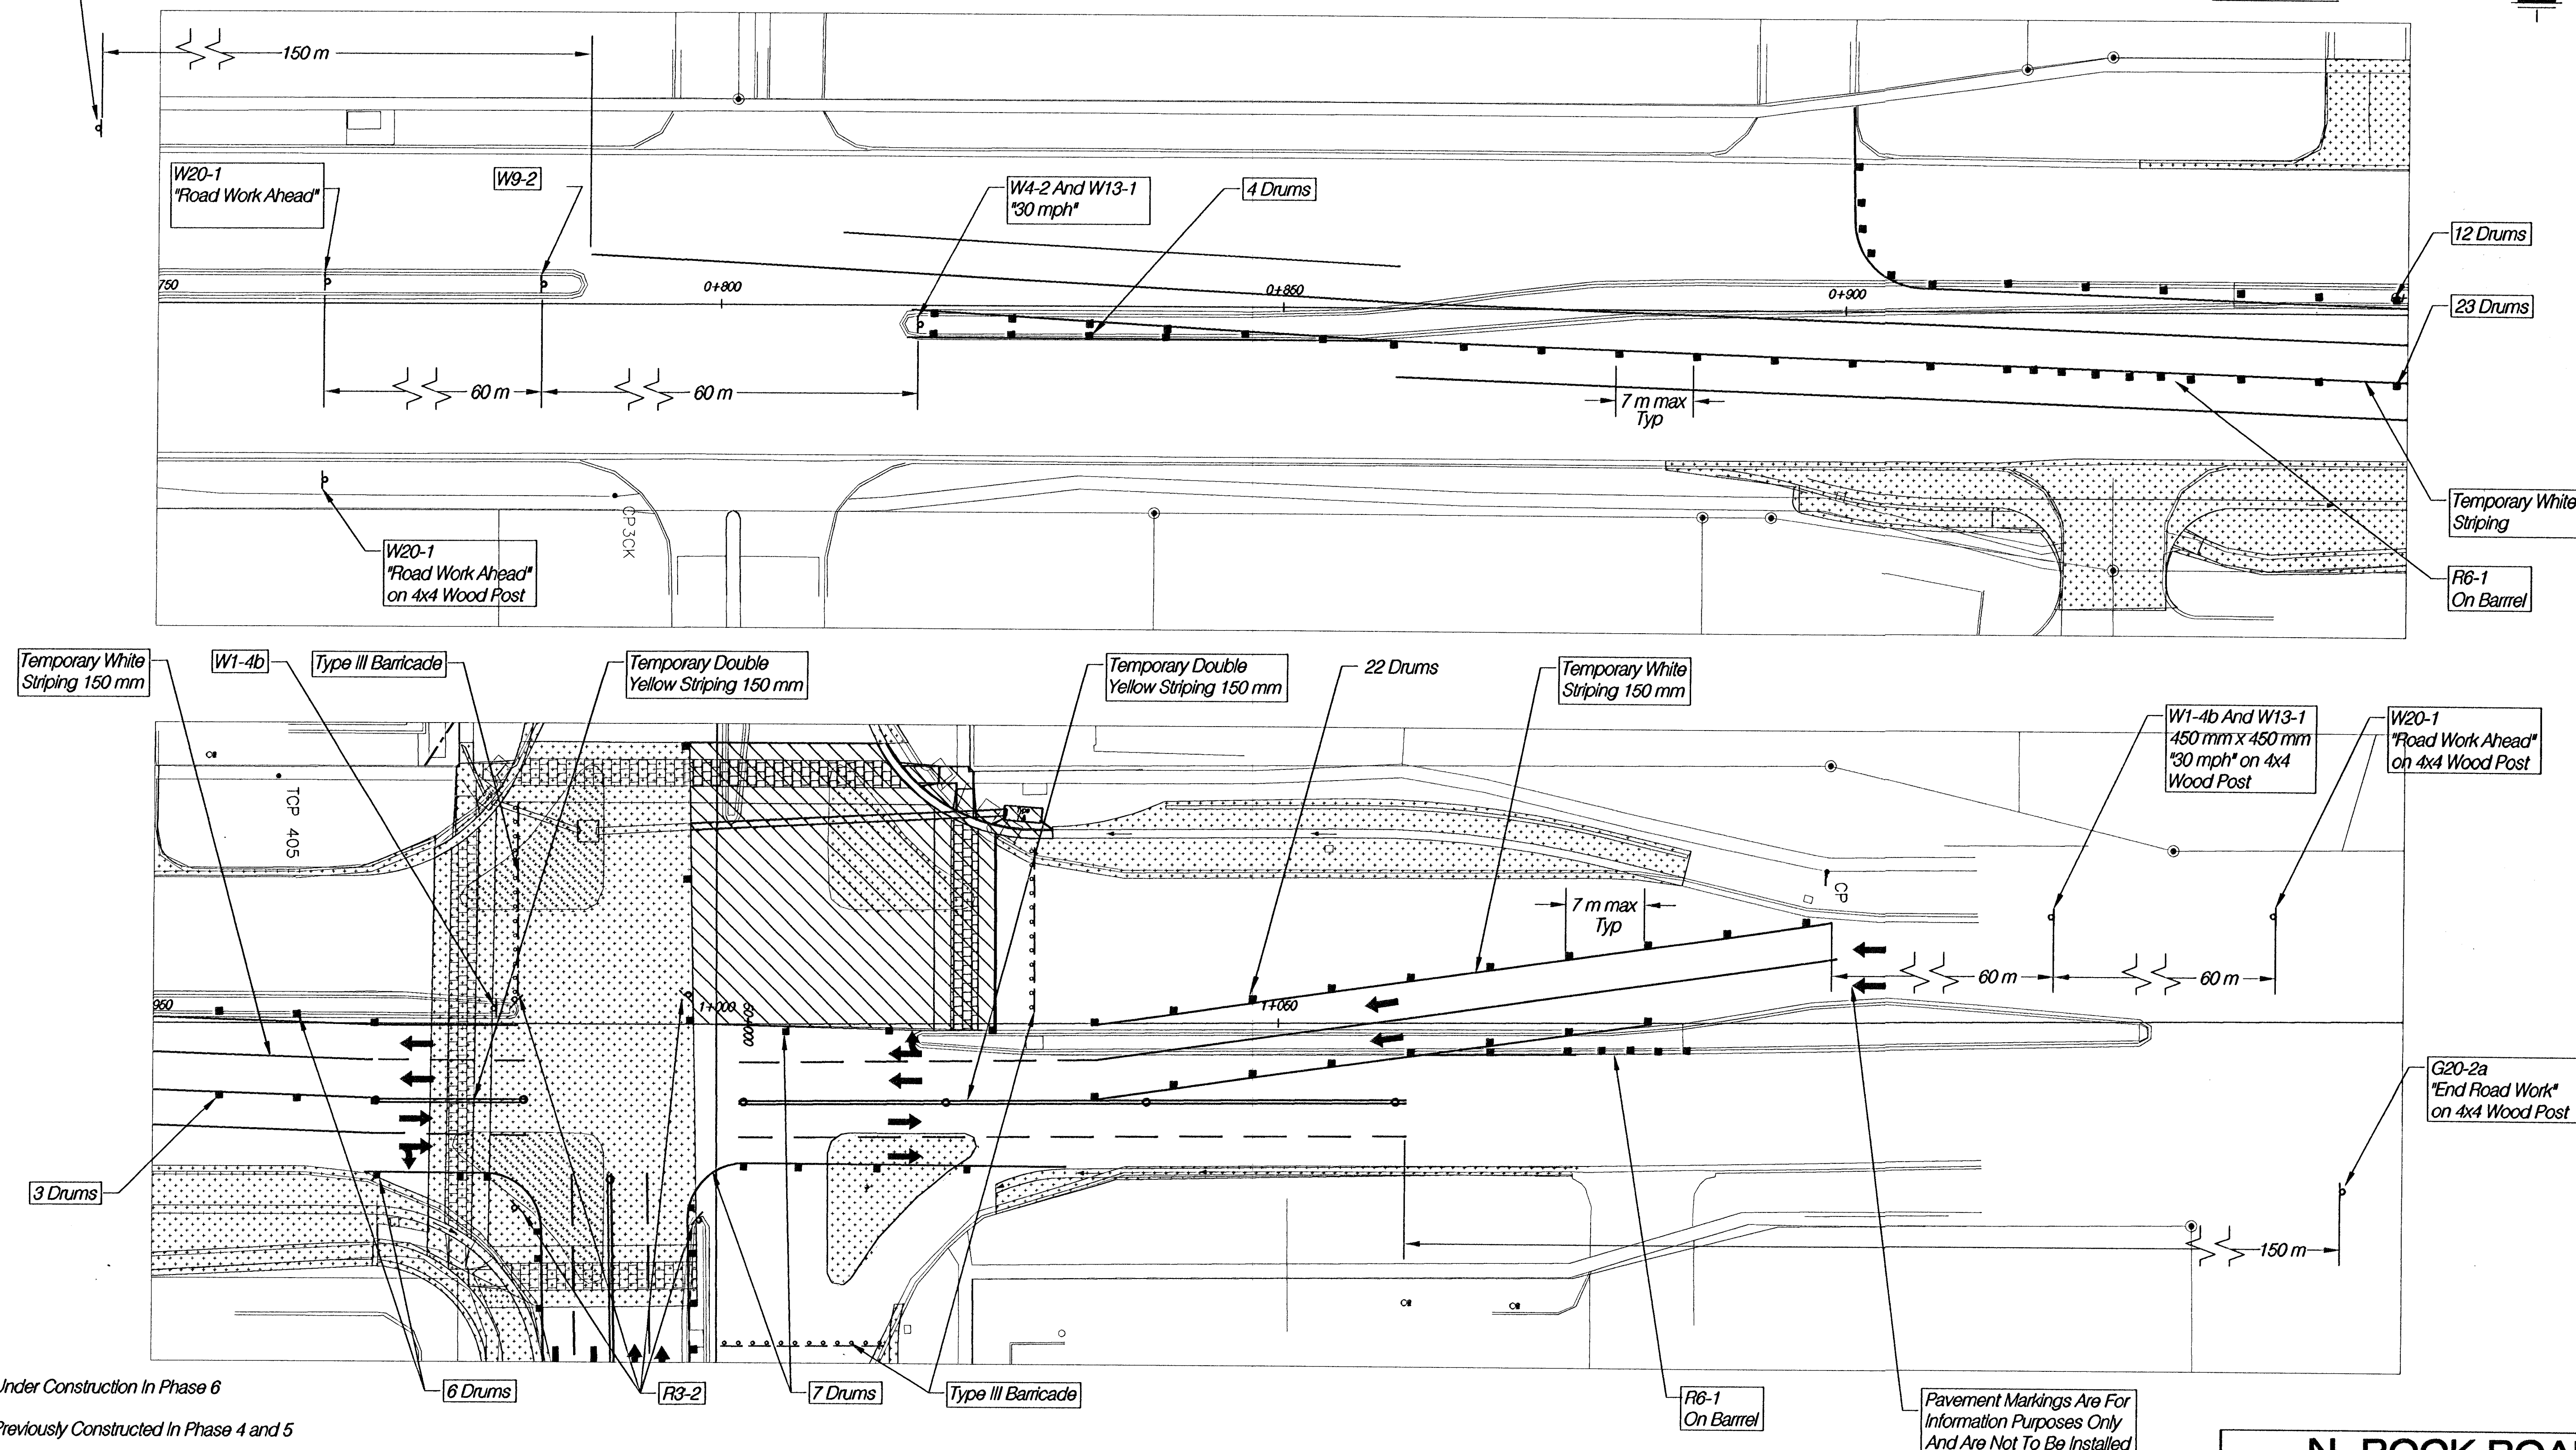

Legend

- Area Under Construction In Phase 6
- Area Previously Constructed In Phase 4 and 5
- Temporary Asphalt - Previously Constructed in Phase 1
- Type III Barricade
- Channelizing Device (Drum)
- Tubular Marker

N. ROCK ROAD
TRAFFIC CONTROL PLAN - PHASE 6
STA. 0+750 - 1+150

HWS
 Consulting Group Inc.

Omaha Office
 10844 Old Mill Rd., Ste 1
 Omaha, NE 68154
 Phone: (402) 333-5792
 Fax: (402) 333-2248

Designed By: BWE
 Drawn By: HS

Checked By: RJK
 Date: 03-25-2002 Job No. 55-70-2003