



FHWA REG NO.	STATE	PROJECT NO.	YEAR	SHEET NO.	TOTAL SHEETS
7	KANSAS	87 N-0199-01	2002	65	158


FED. AID NO. CMQ-N019(901)

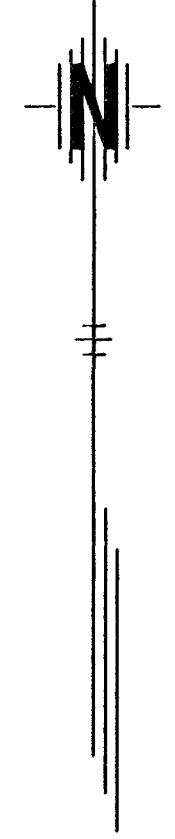

N. 21st STREET

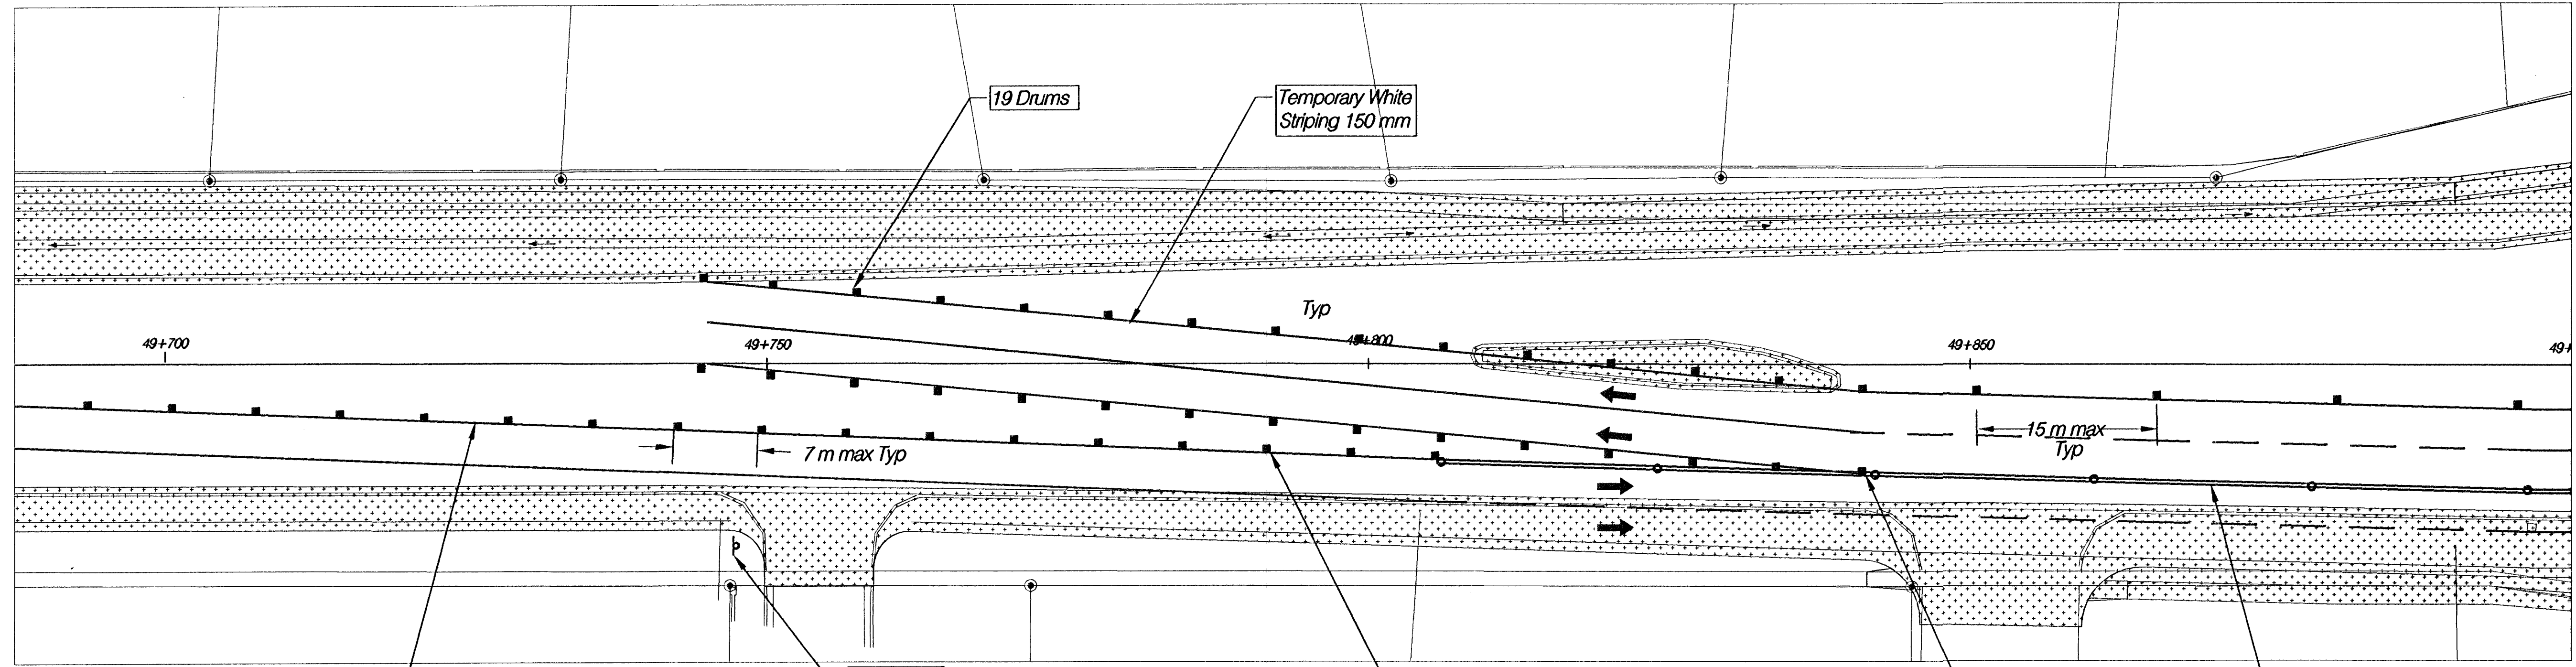

N. 21st STREET

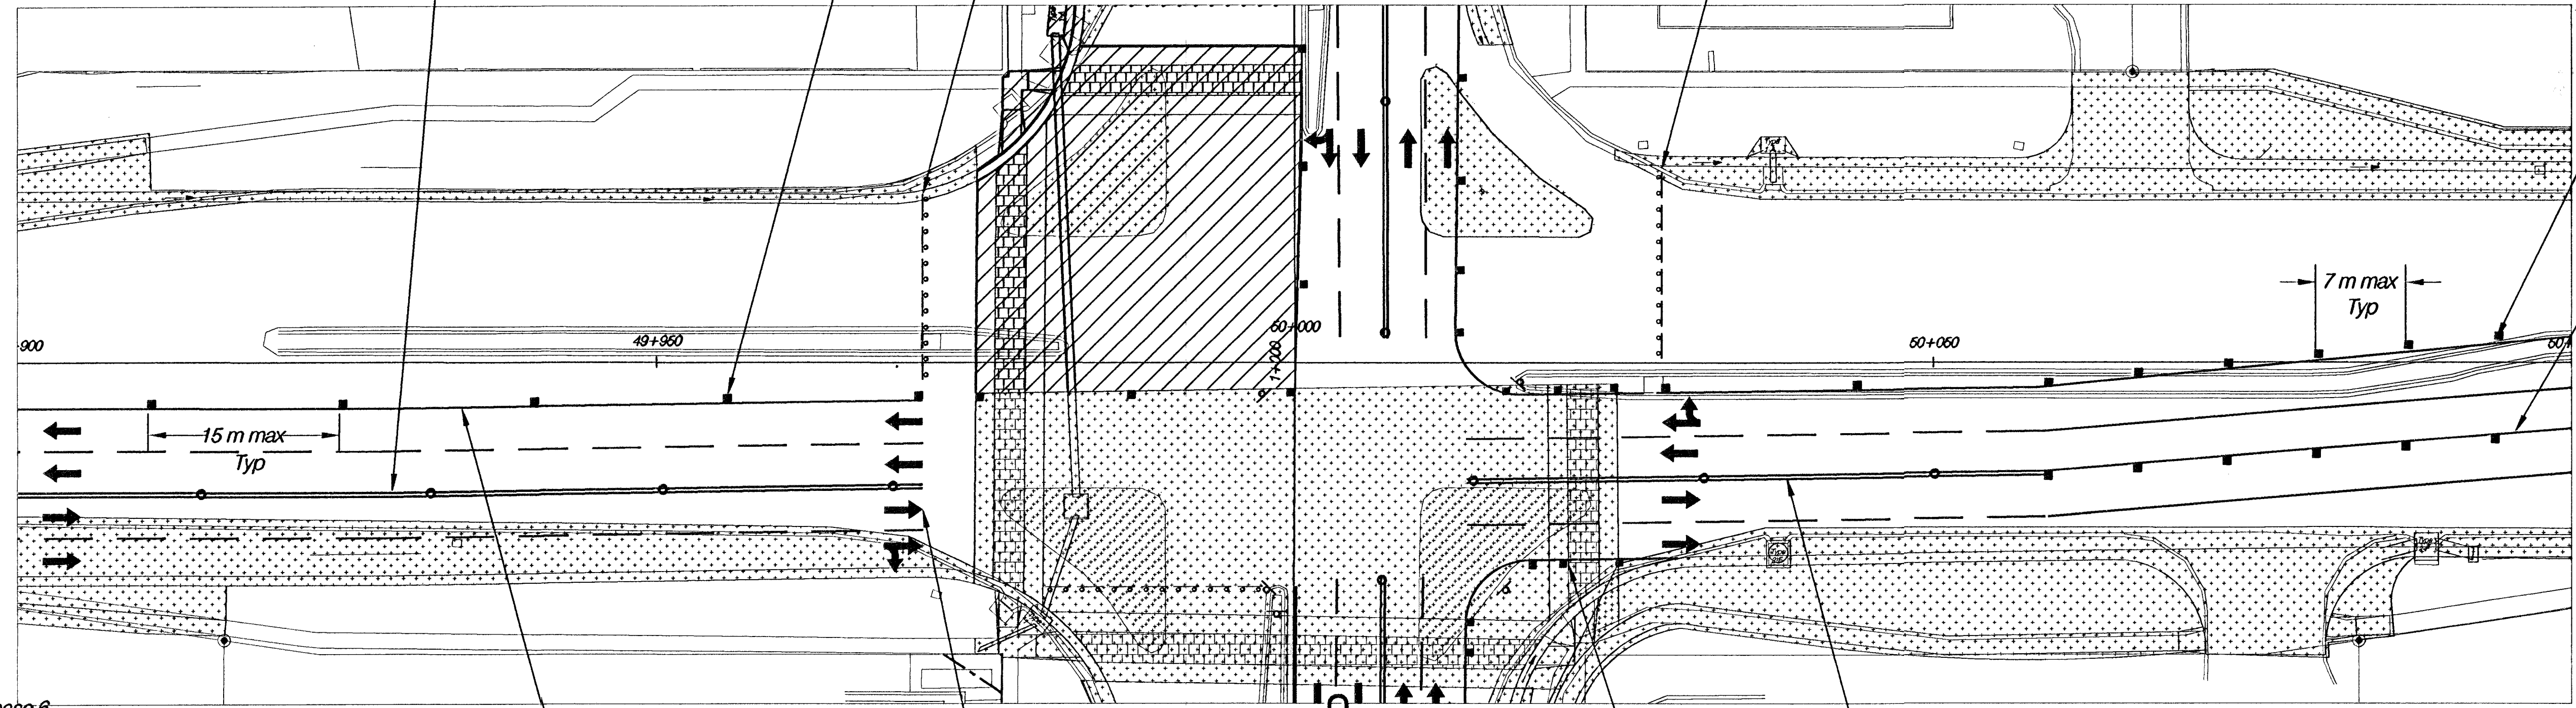

N. ROCK ROAD

Legend

- Area Under Construction In Phase 6
- Area Previously Constructed In Phase 4 and 5
- Temporary Asphalt - Previously Constructed in Phase 1
- Type III Barricade
- Channelizing Device (Drum)
- Tubular Marker

Pavement Markings Are For Information Purposes Only And Are Not To Be Installed

N. 21st STREET
TRAFFIC CONTROL PLAN - PHASE 6
STA. 49+700 - 50+100

HWS Consulting Group Inc.
Omaha Office
10844 Old Mill Rd., Ste 1
Omaha, NE 68154
Phone: (402) 333-5792
Fax: (402) 333-2248

Designed By:	BWE	Checked By:	RJK
Drawn By:	HS	Date:	03-25-2002 Job No. 55-70-2003