
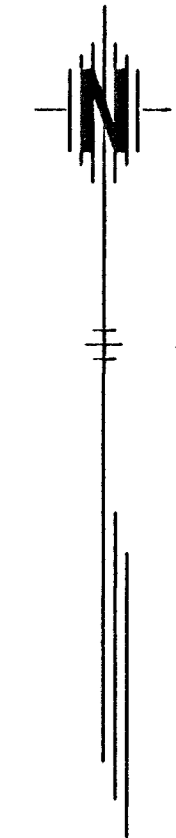


FHWA REG. NO.	STATE	PROJECT NO.	YEAR	SHEET NO.	TOTAL SHEETS
7	KANSAS	87 N-0199-01	2002	66	158

FED. AID NO. CMQ-NO19(901)

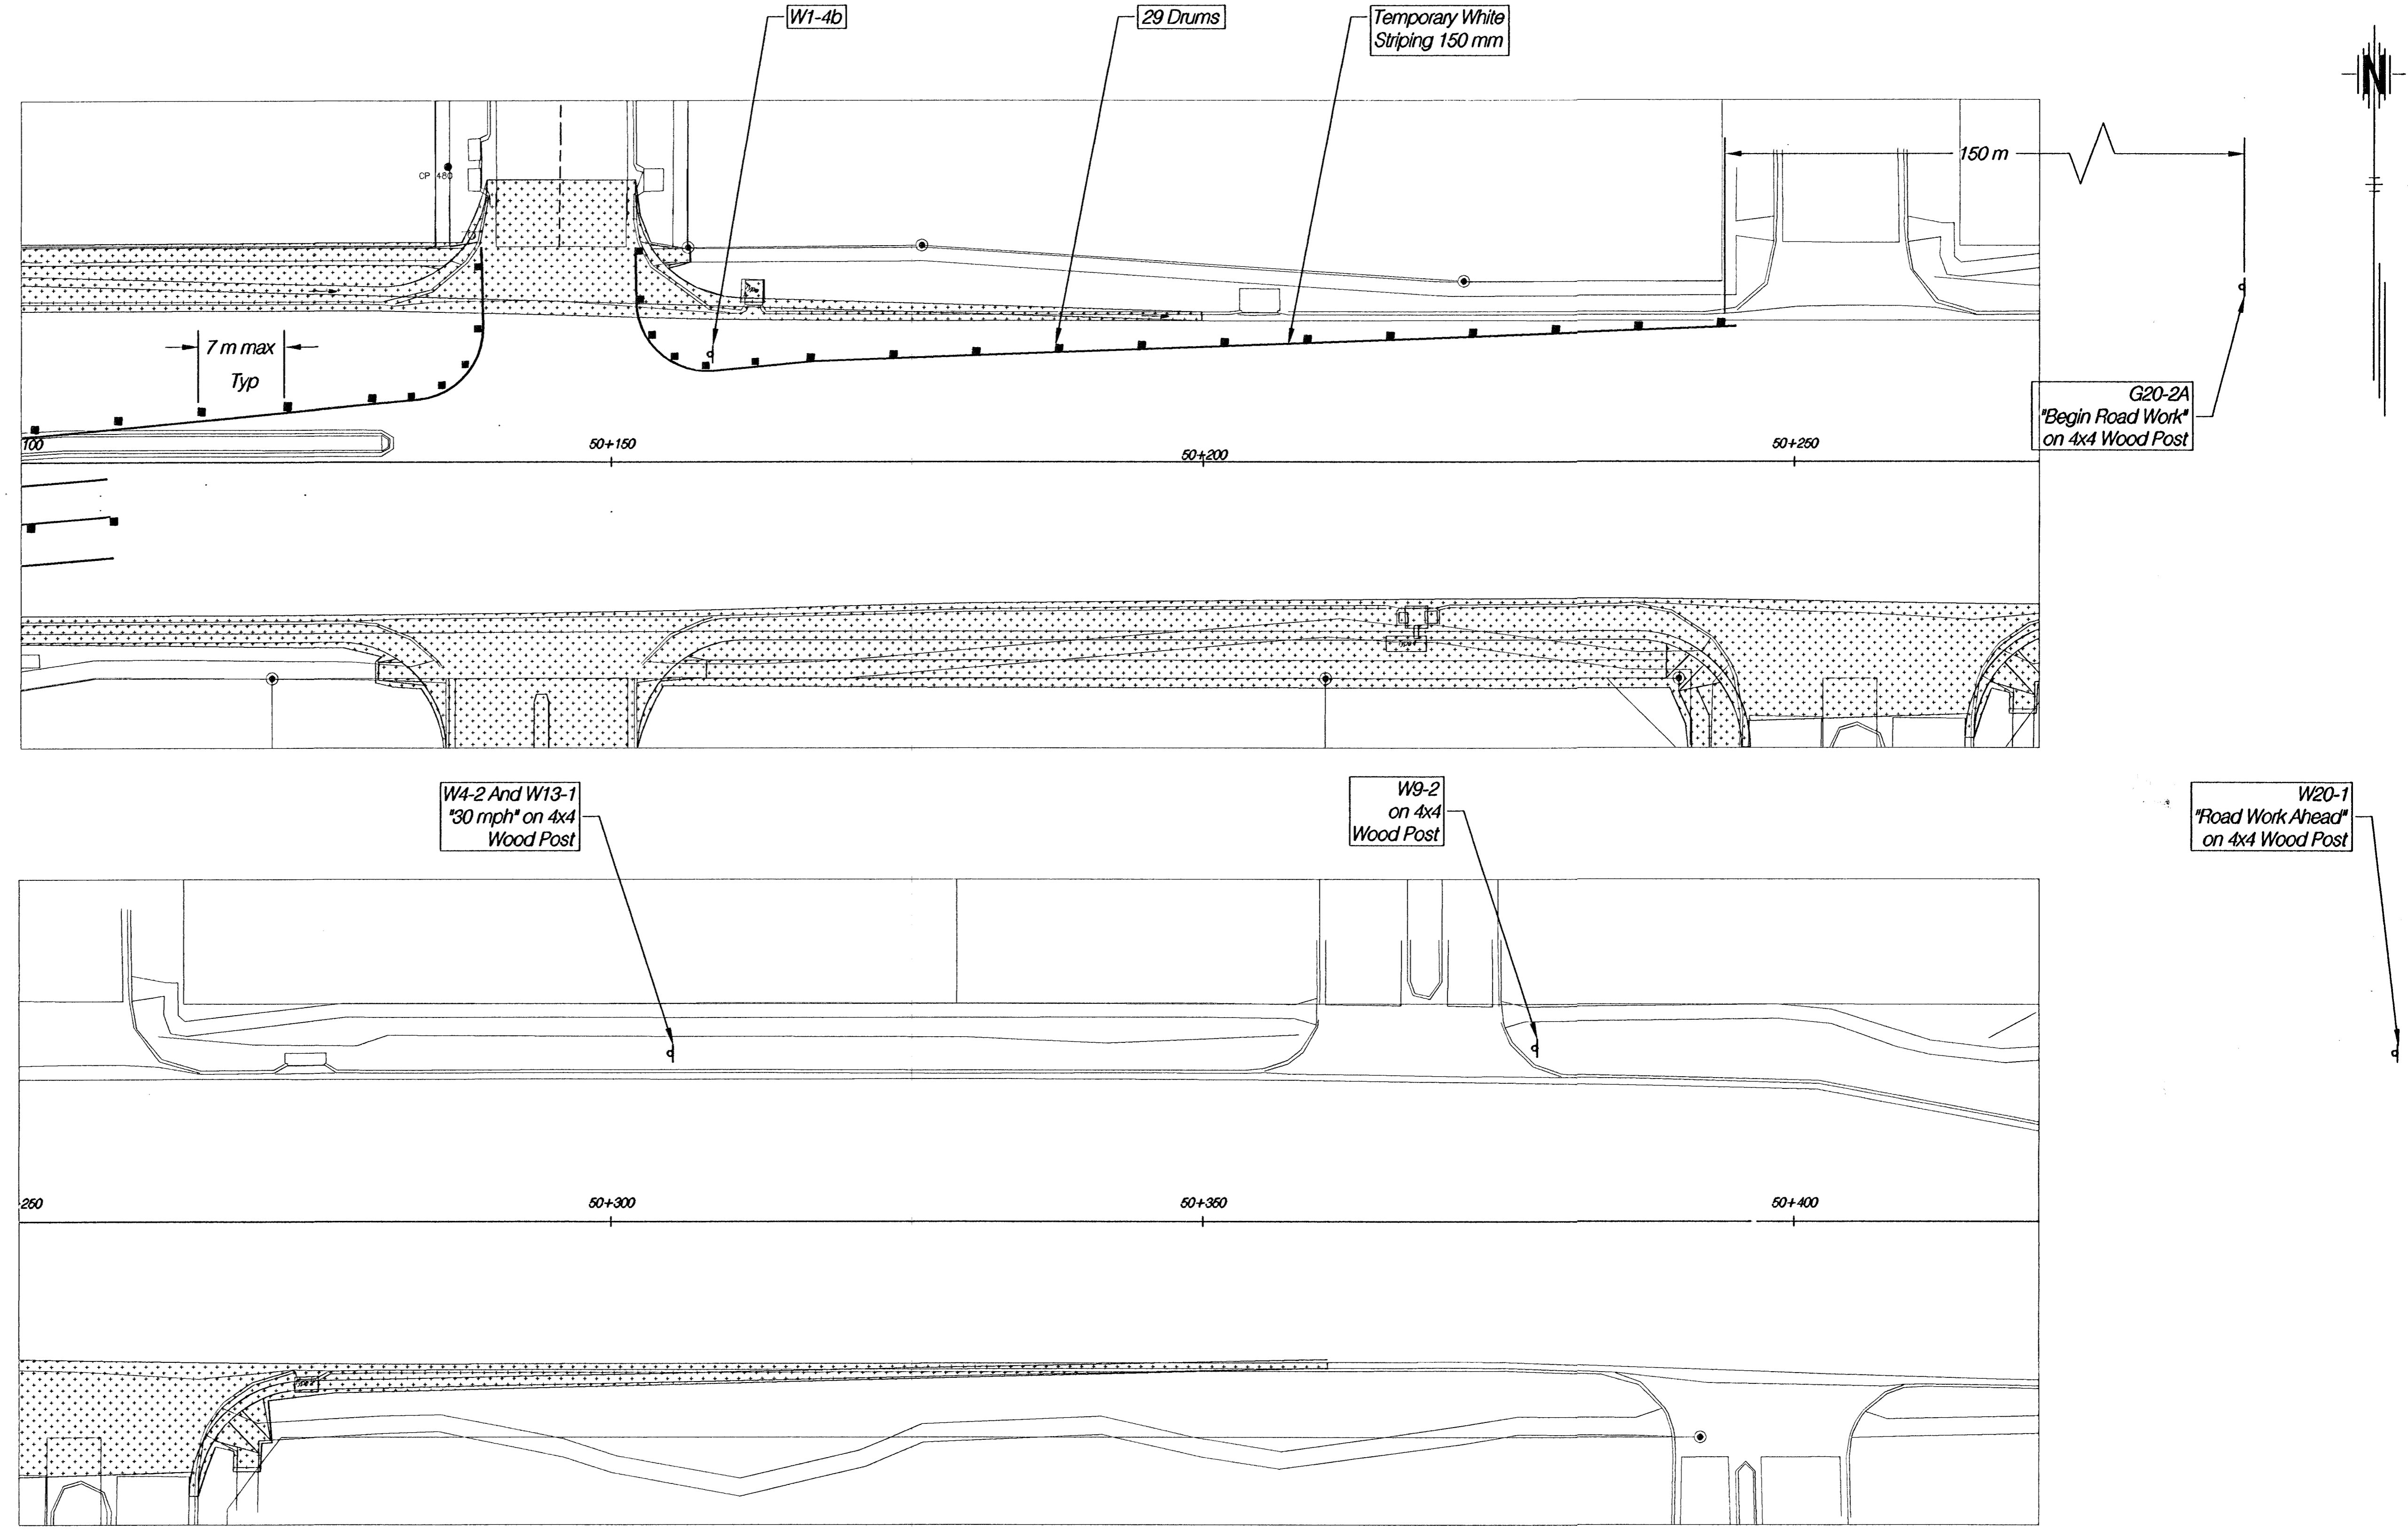

- Legend**
- Area Under Construction In Phase 6
  - Area Previously Constructed In Phase 4 and 5
  - Temporary Asphalt - Previously Constructed in Phase 1
  - Type III Barricade
  - Channelizing Device (Drum)
  - Tubular Marker

**N. 21st STREET**  
**TRAFFIC CONTROL PLAN - PHASE 6**  
**STA. 50+100 - 50+400**

**HWS** Consulting Group Inc. Omaha Office  
 10844 Old Mill Rd., Ste 1  
 Omaha, NE 68154  
 Phone: (402) 333-5792  
 Fax: (402) 333-2248

Designed By: BWE	Checked By: RJK
Drawn By: HS	Date: 03-25-2002 Job No. 55-70-2003