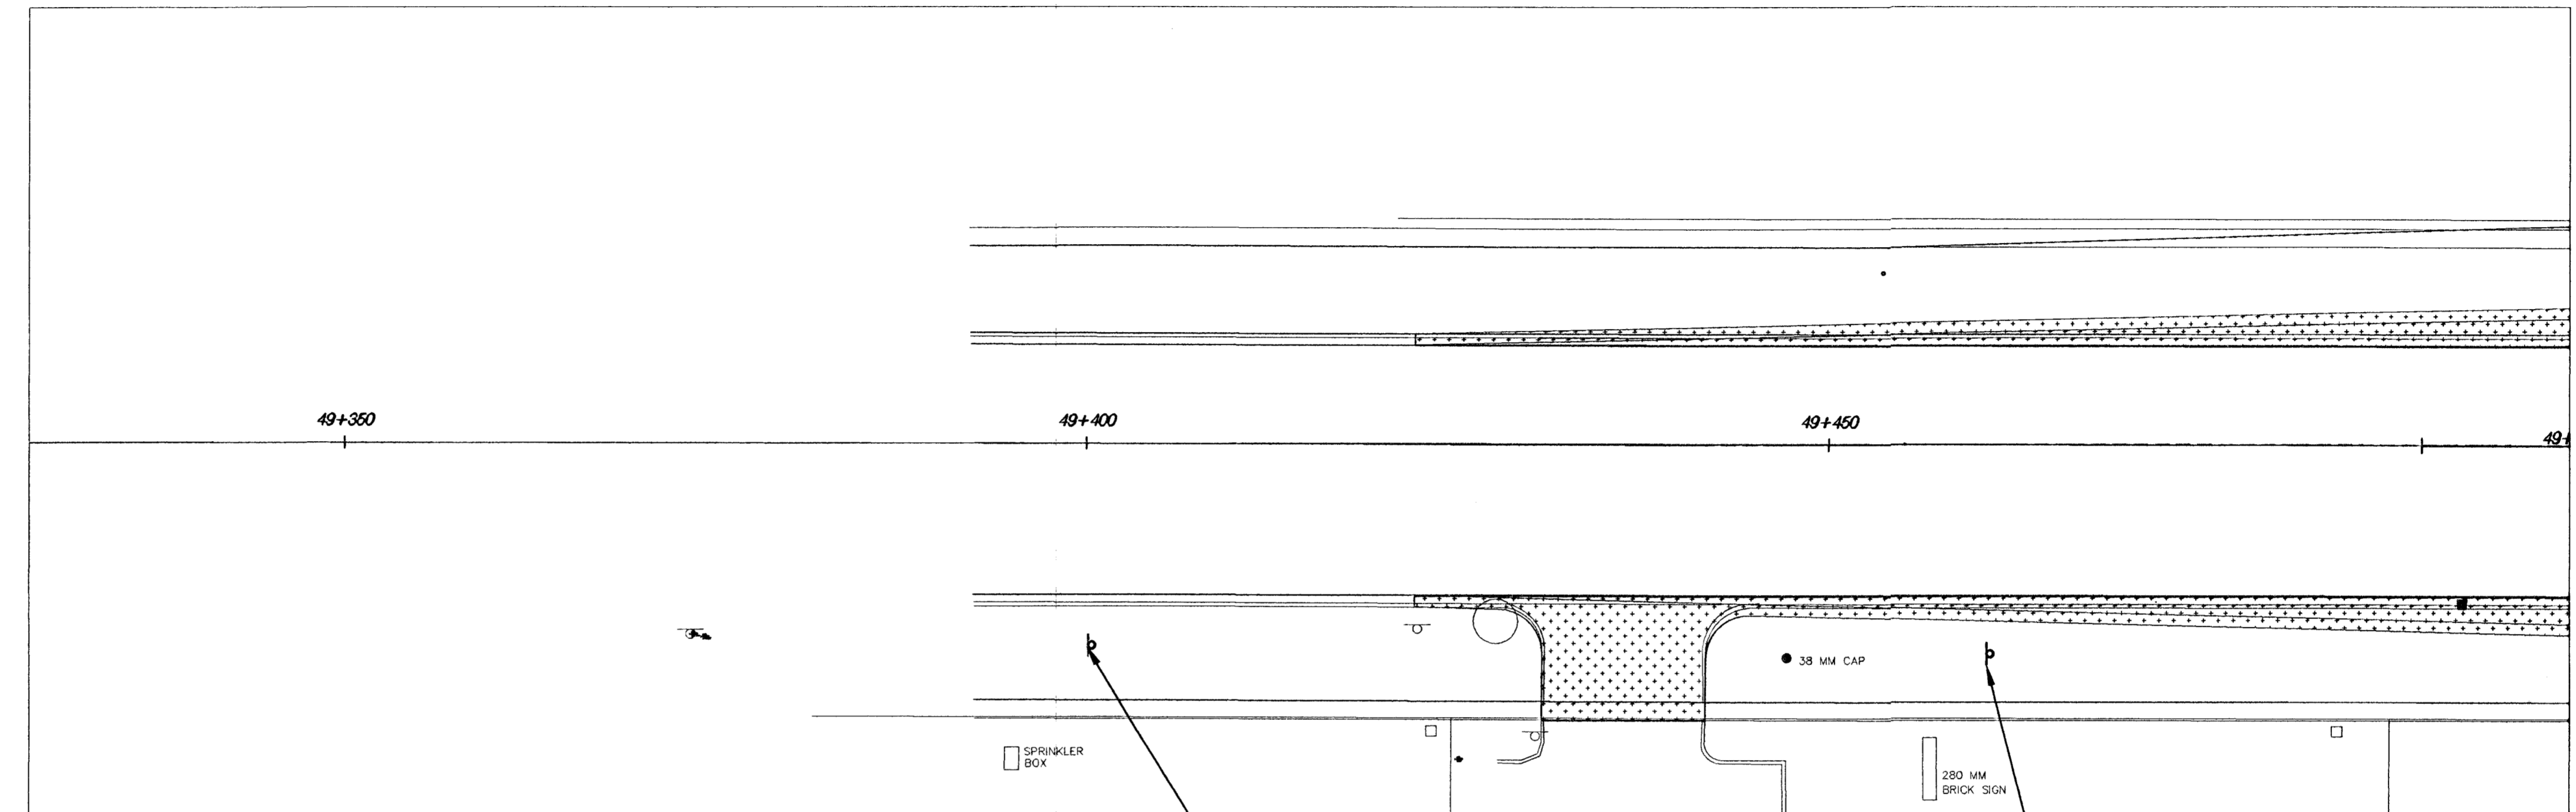
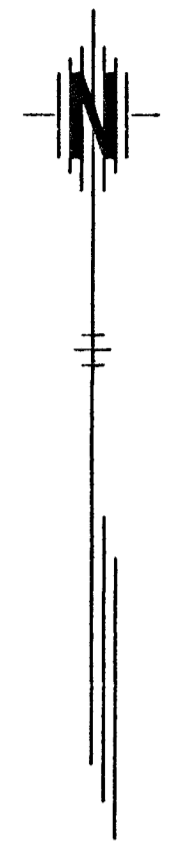


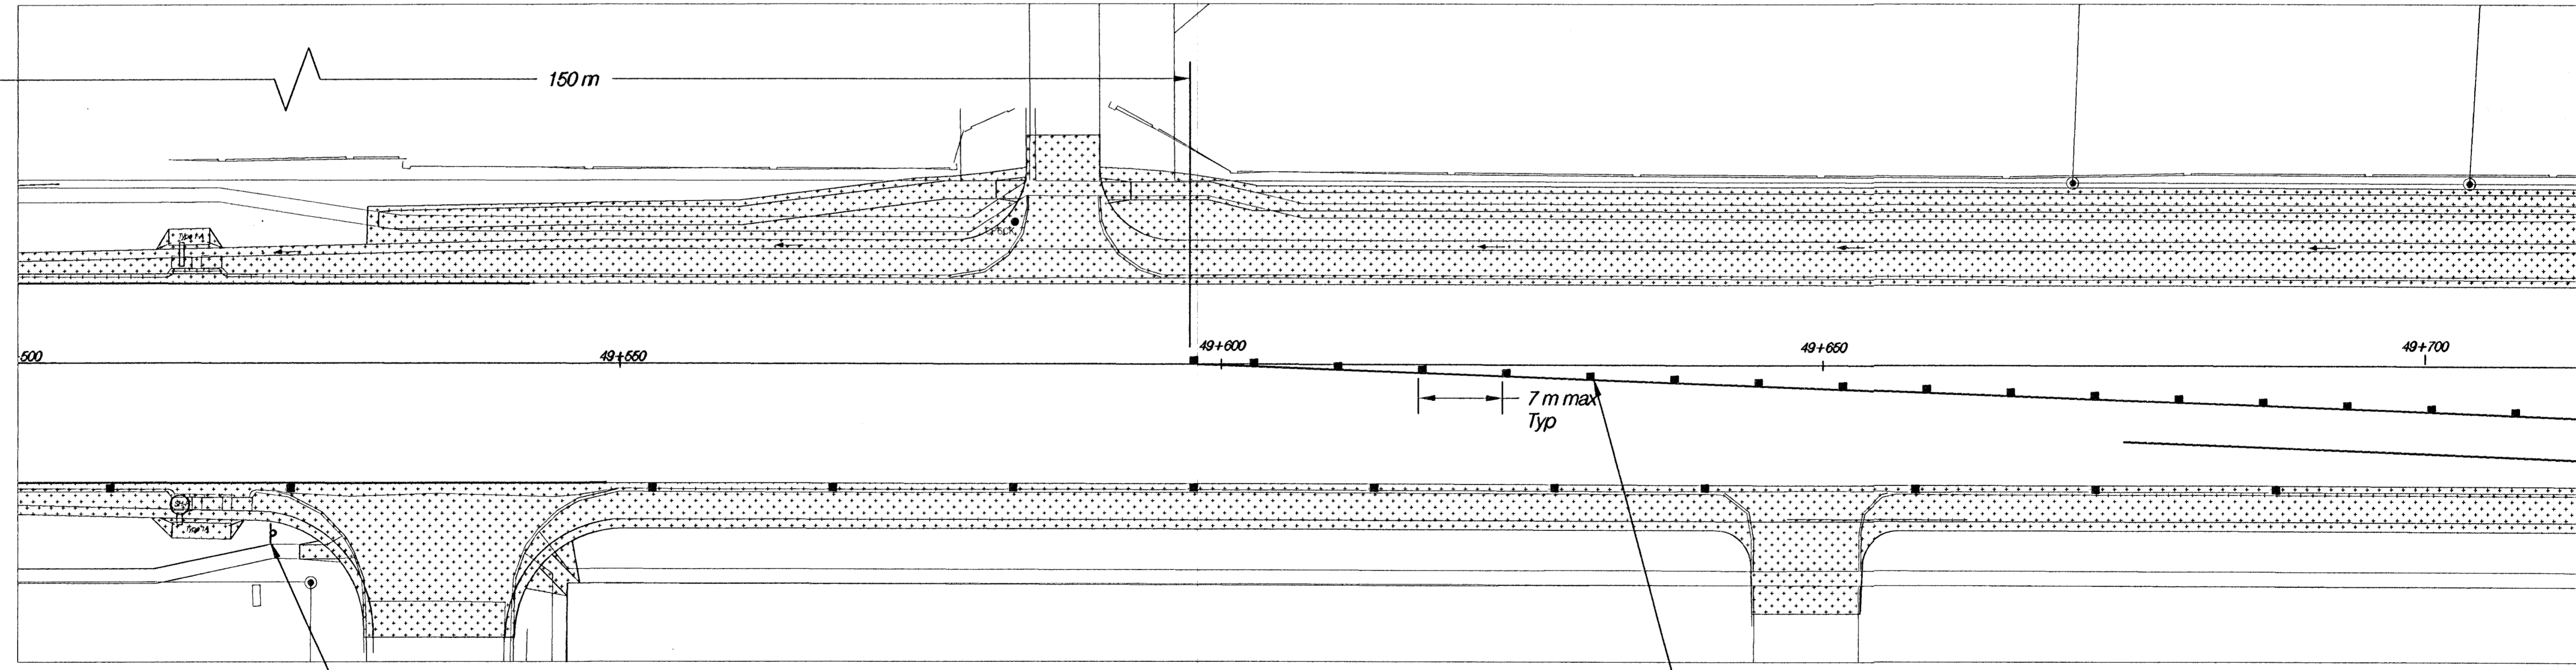
FHWA REG NO.	STATE	PROJECT NO.	YEAR	SHEET NO.	TOTAL SHEETS
7	KANSAS	87 N-0199-01	2002	68	158

FED. AID NO. CMQ-NO19(901)



W20-1
"Road Work Ahead"
on 4x4 Wood Post

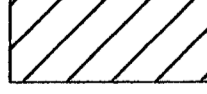
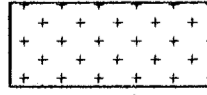



W9-2
on 4x4
Wood Post



G20-2A
"Begin Road Work"
on 4x4 Wood Post

W4-2 And W13-1
"30 mph" on 4x4
Wood Post

Legend

-  Area Under Construction In Phase 7
Northeast 1/4 of N. 21st STREET and N. ROCK ROAD.
-  Area Previously Constructed (Phases 1,2,3,4,5 & 6)
-  Type III Barricade
-  Channelizing Device (Drum)
-  Tubular Marker

N. 21st STREET
TRAFFIC CONTROL PLAN - PHASE 7
STA. 49+350 - 49+700

HWS Consulting Group Inc.

Omaha Office
10844 Old Mill Rd., Ste 1
Omaha, NE 68154
Phone: (402) 333-5792
Fax: (402) 333-2248

Designed By: BWE	Checked By: RJK
Drawn By: HJS	Date: 03-25-2002 Job No. 55-70-2003