

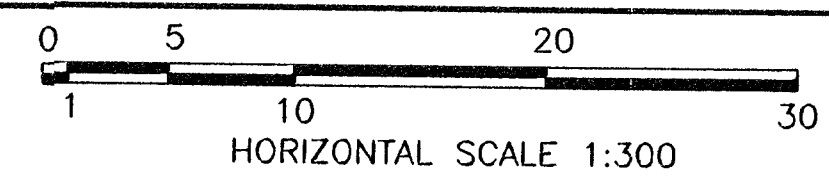


PROJECT NO. 87 N-0199-01, SHEET NO. 75, TOTAL SHEETS 158, DATE 03-25-2002, DESIGNED BY: RJK, DRAWN BY: HS, CHECKED BY: RJK, DATE 03-25-2002, JOB NO. 55-70-2003

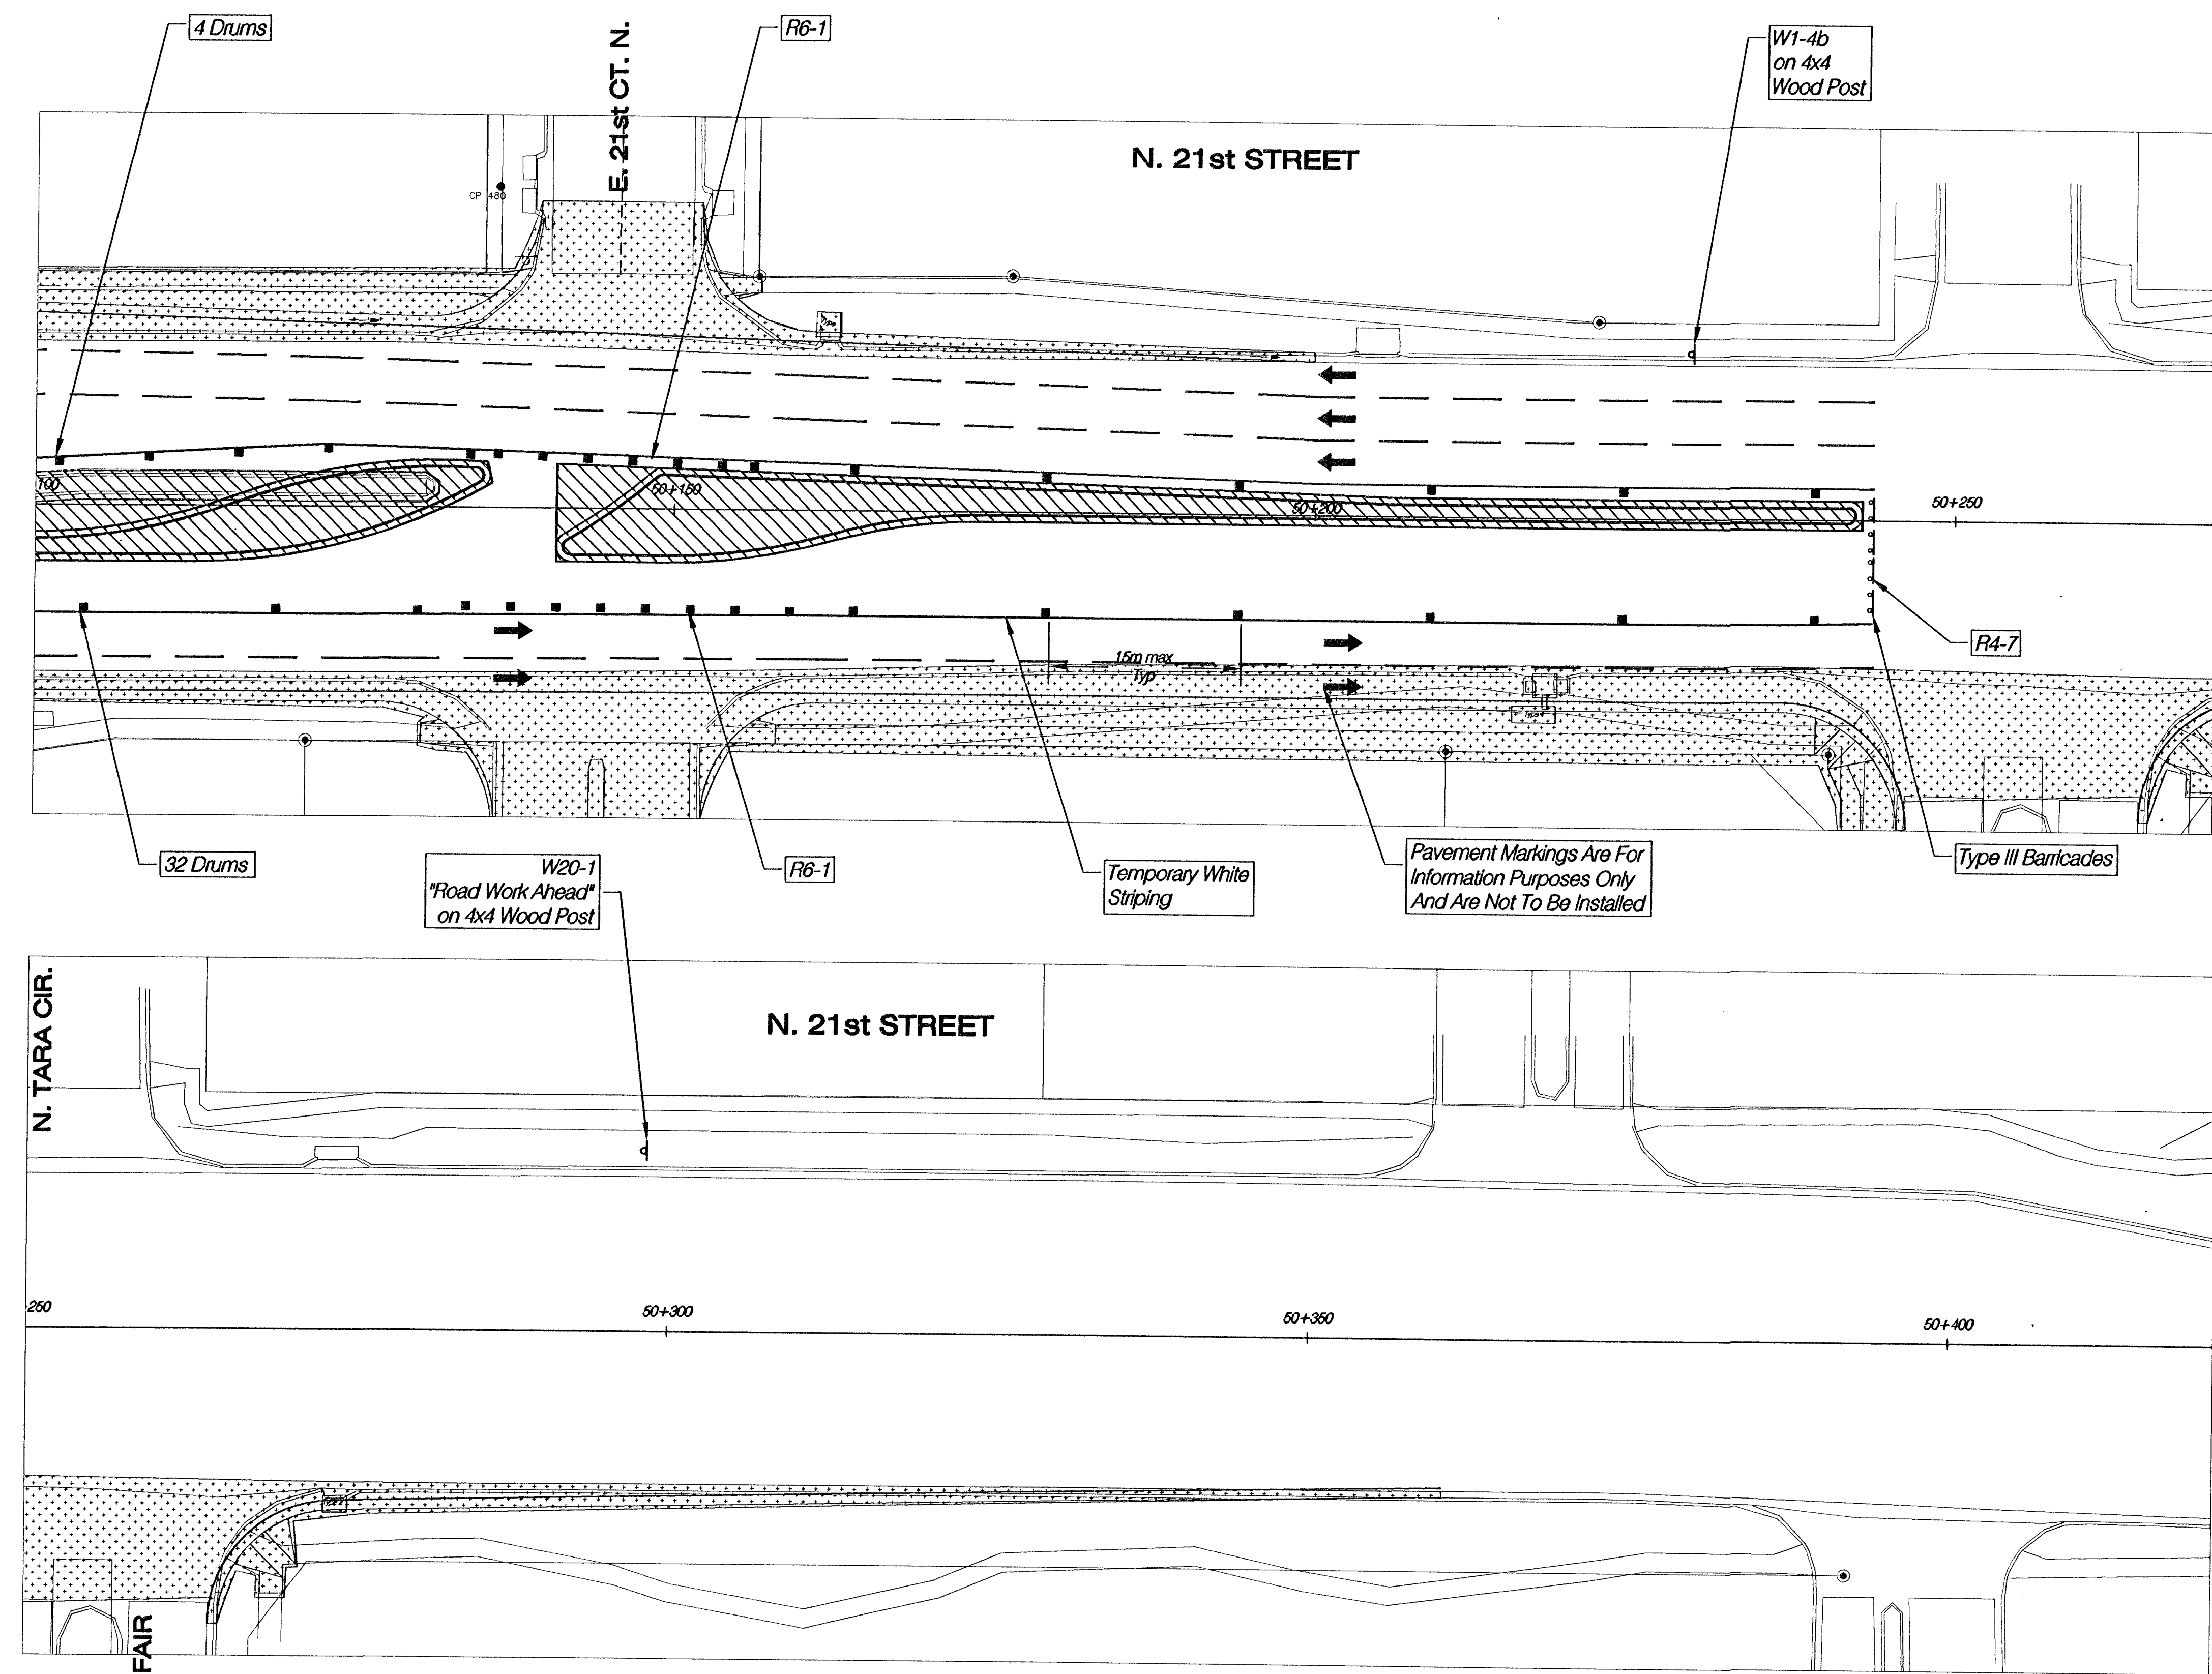

| FHWA<br>REG<br>NO. | STATE  | PROJECT NO.  | YEAR | SHEET<br>NO. | TOTAL<br>SHEETS |
|--------------------|--------|--------------|------|--------------|-----------------|
| 7                  | KANSAS | 87 N-0199-01 | 2002 | 75           | 158             |

FED. AID NO. CMQ-N019(901)

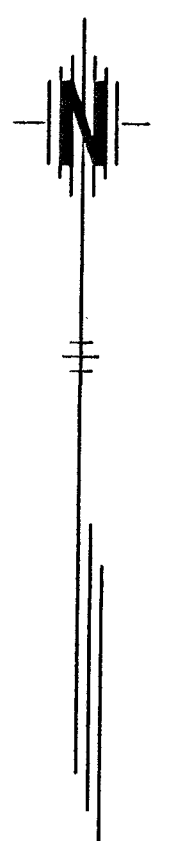

- Legend**
- Area Under Construction In Phase 8  
N. 21st STREET Sta. 49+473.698 to Sta. 50+242.794
  - Area Previously Constructed (Phases 1,2,3,4,5,6 & 7)
  - Type III Baricade
  - Channelizing Device (Drum)

**N. 21st STREET**  
**TRAFFIC CONTROL PLAN - PHASE 8**  
**STA. 50+100 - 50+400**

**HWS** Consulting Group Inc.  
10844 Old Mill Rd., Ste 1  
Omaha, NE 68154  
Phone: (402) 333-5792  
Fax: (402) 333-2248

Designed By: BWE  
Drawn By: HS  
Checked By: RJK  
Date: 03-25-2002  
Job No. 55-70-2003