
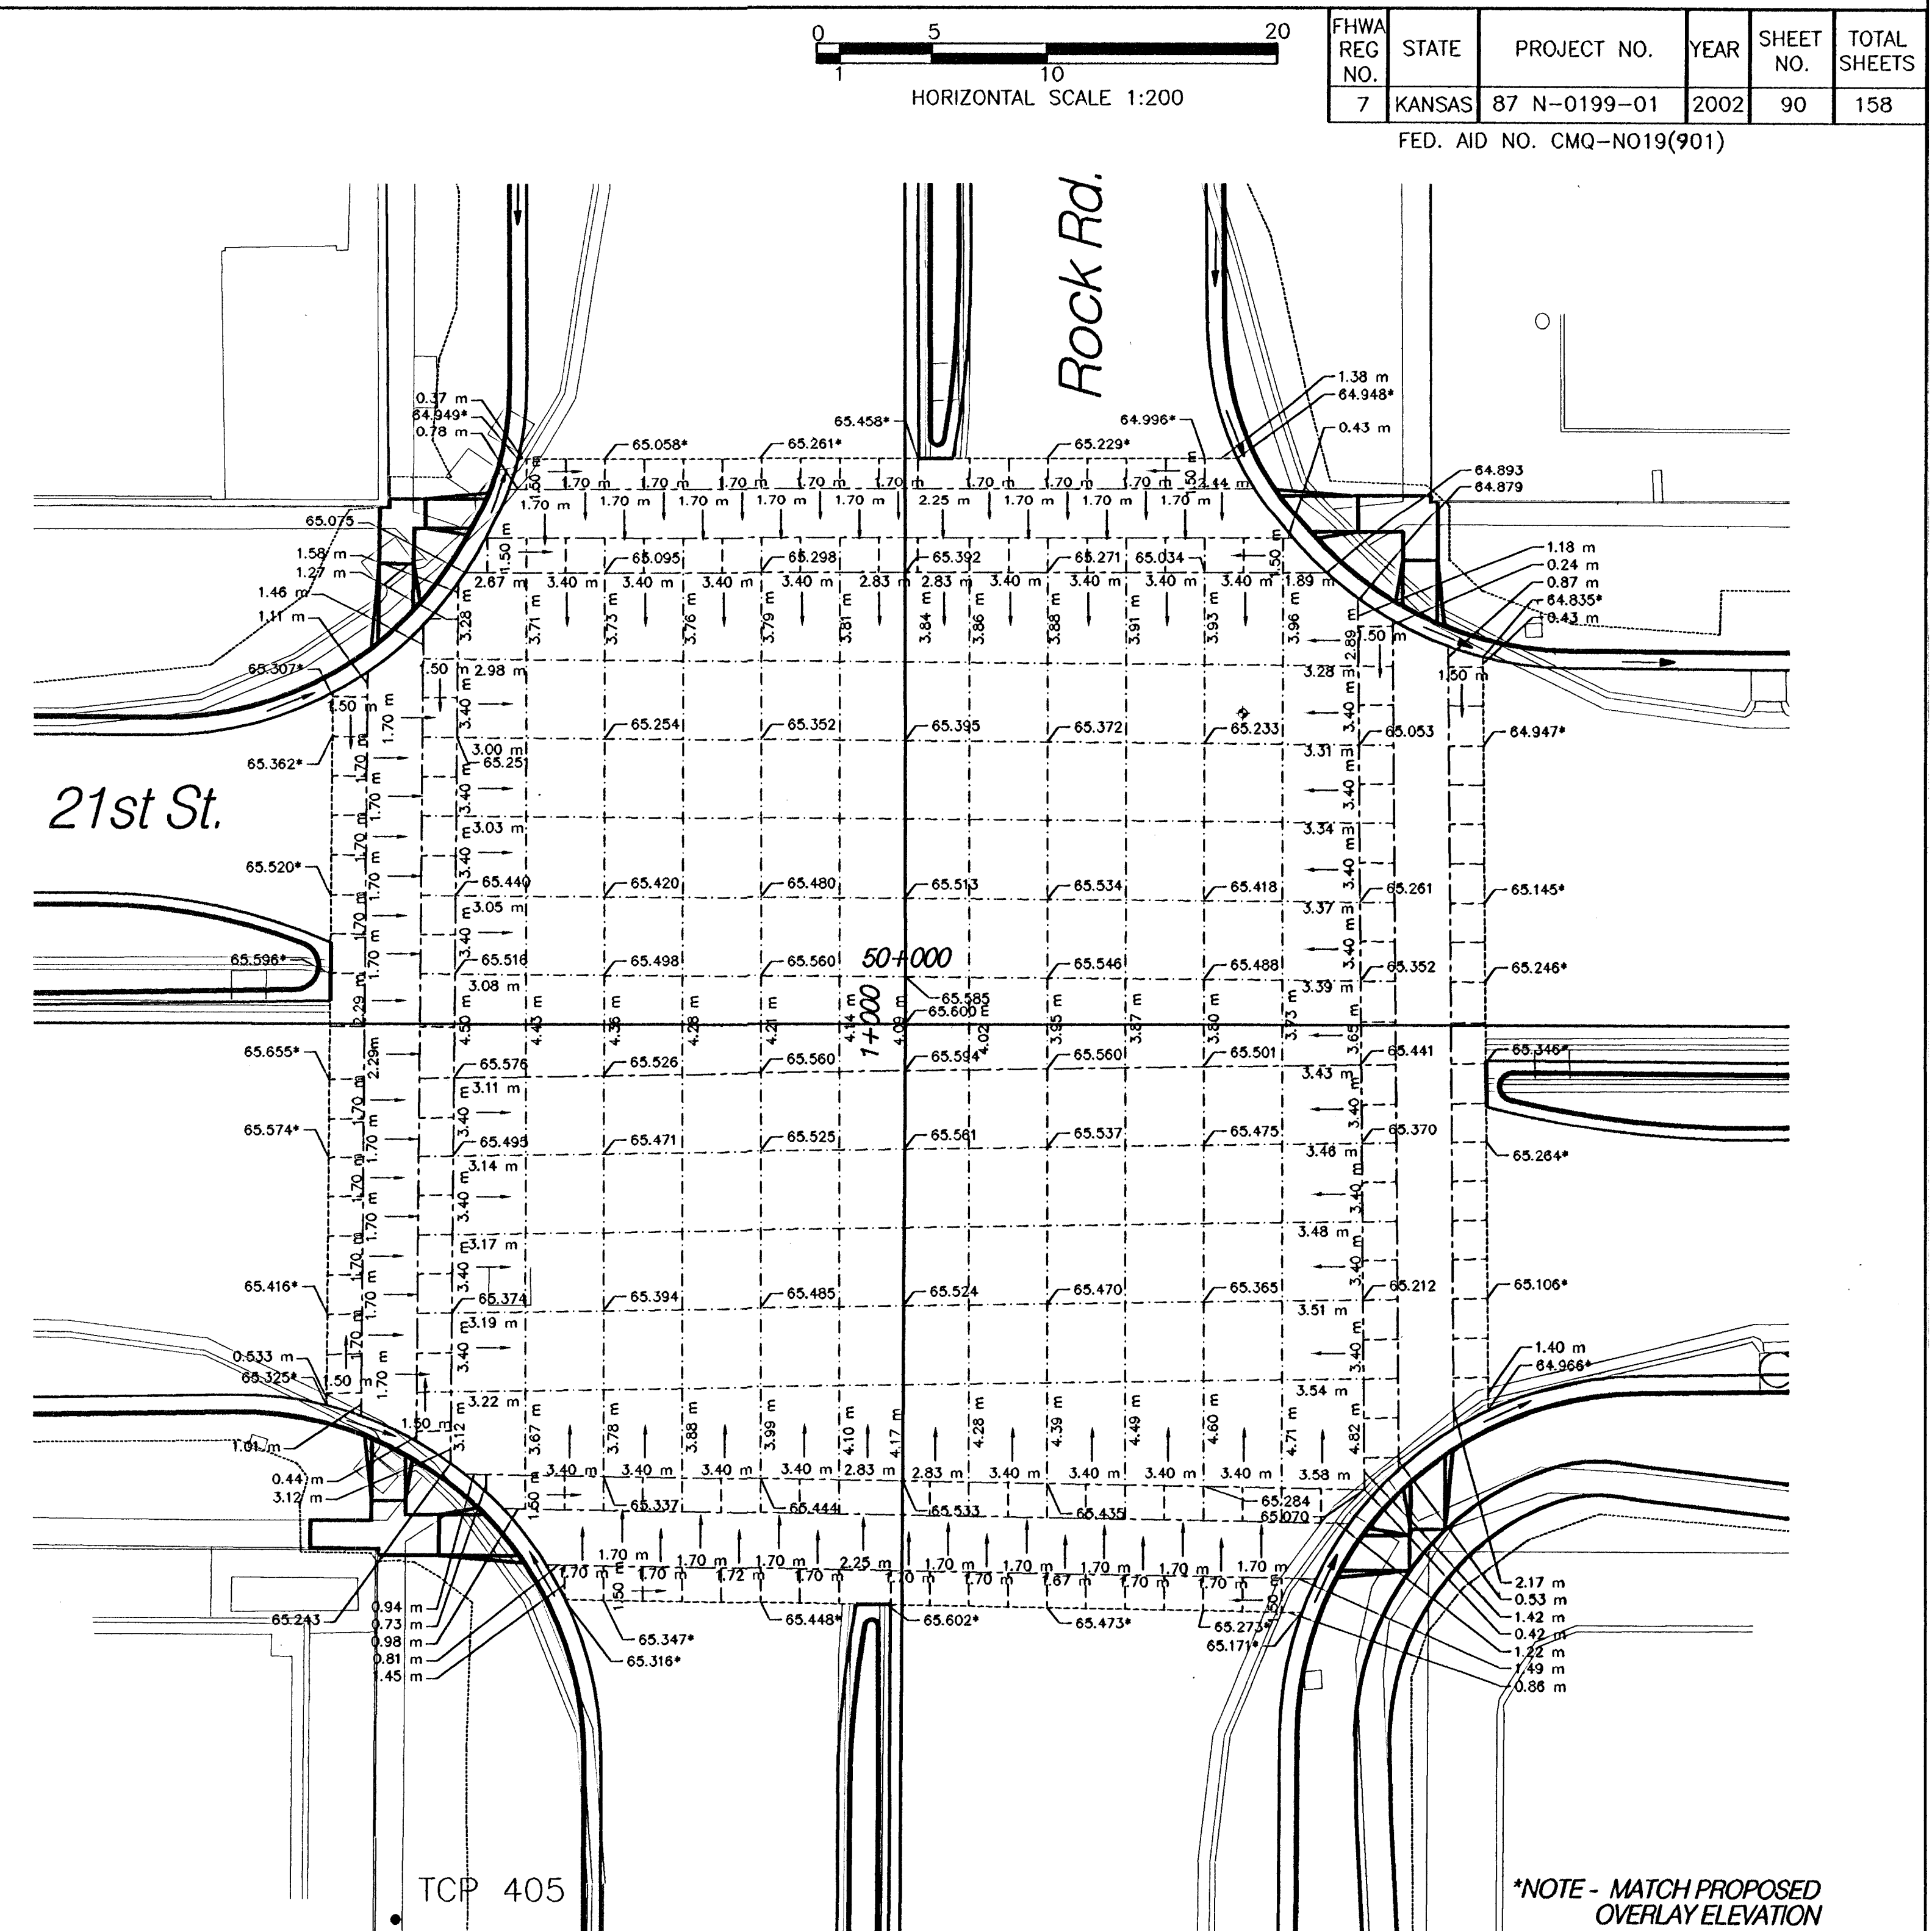


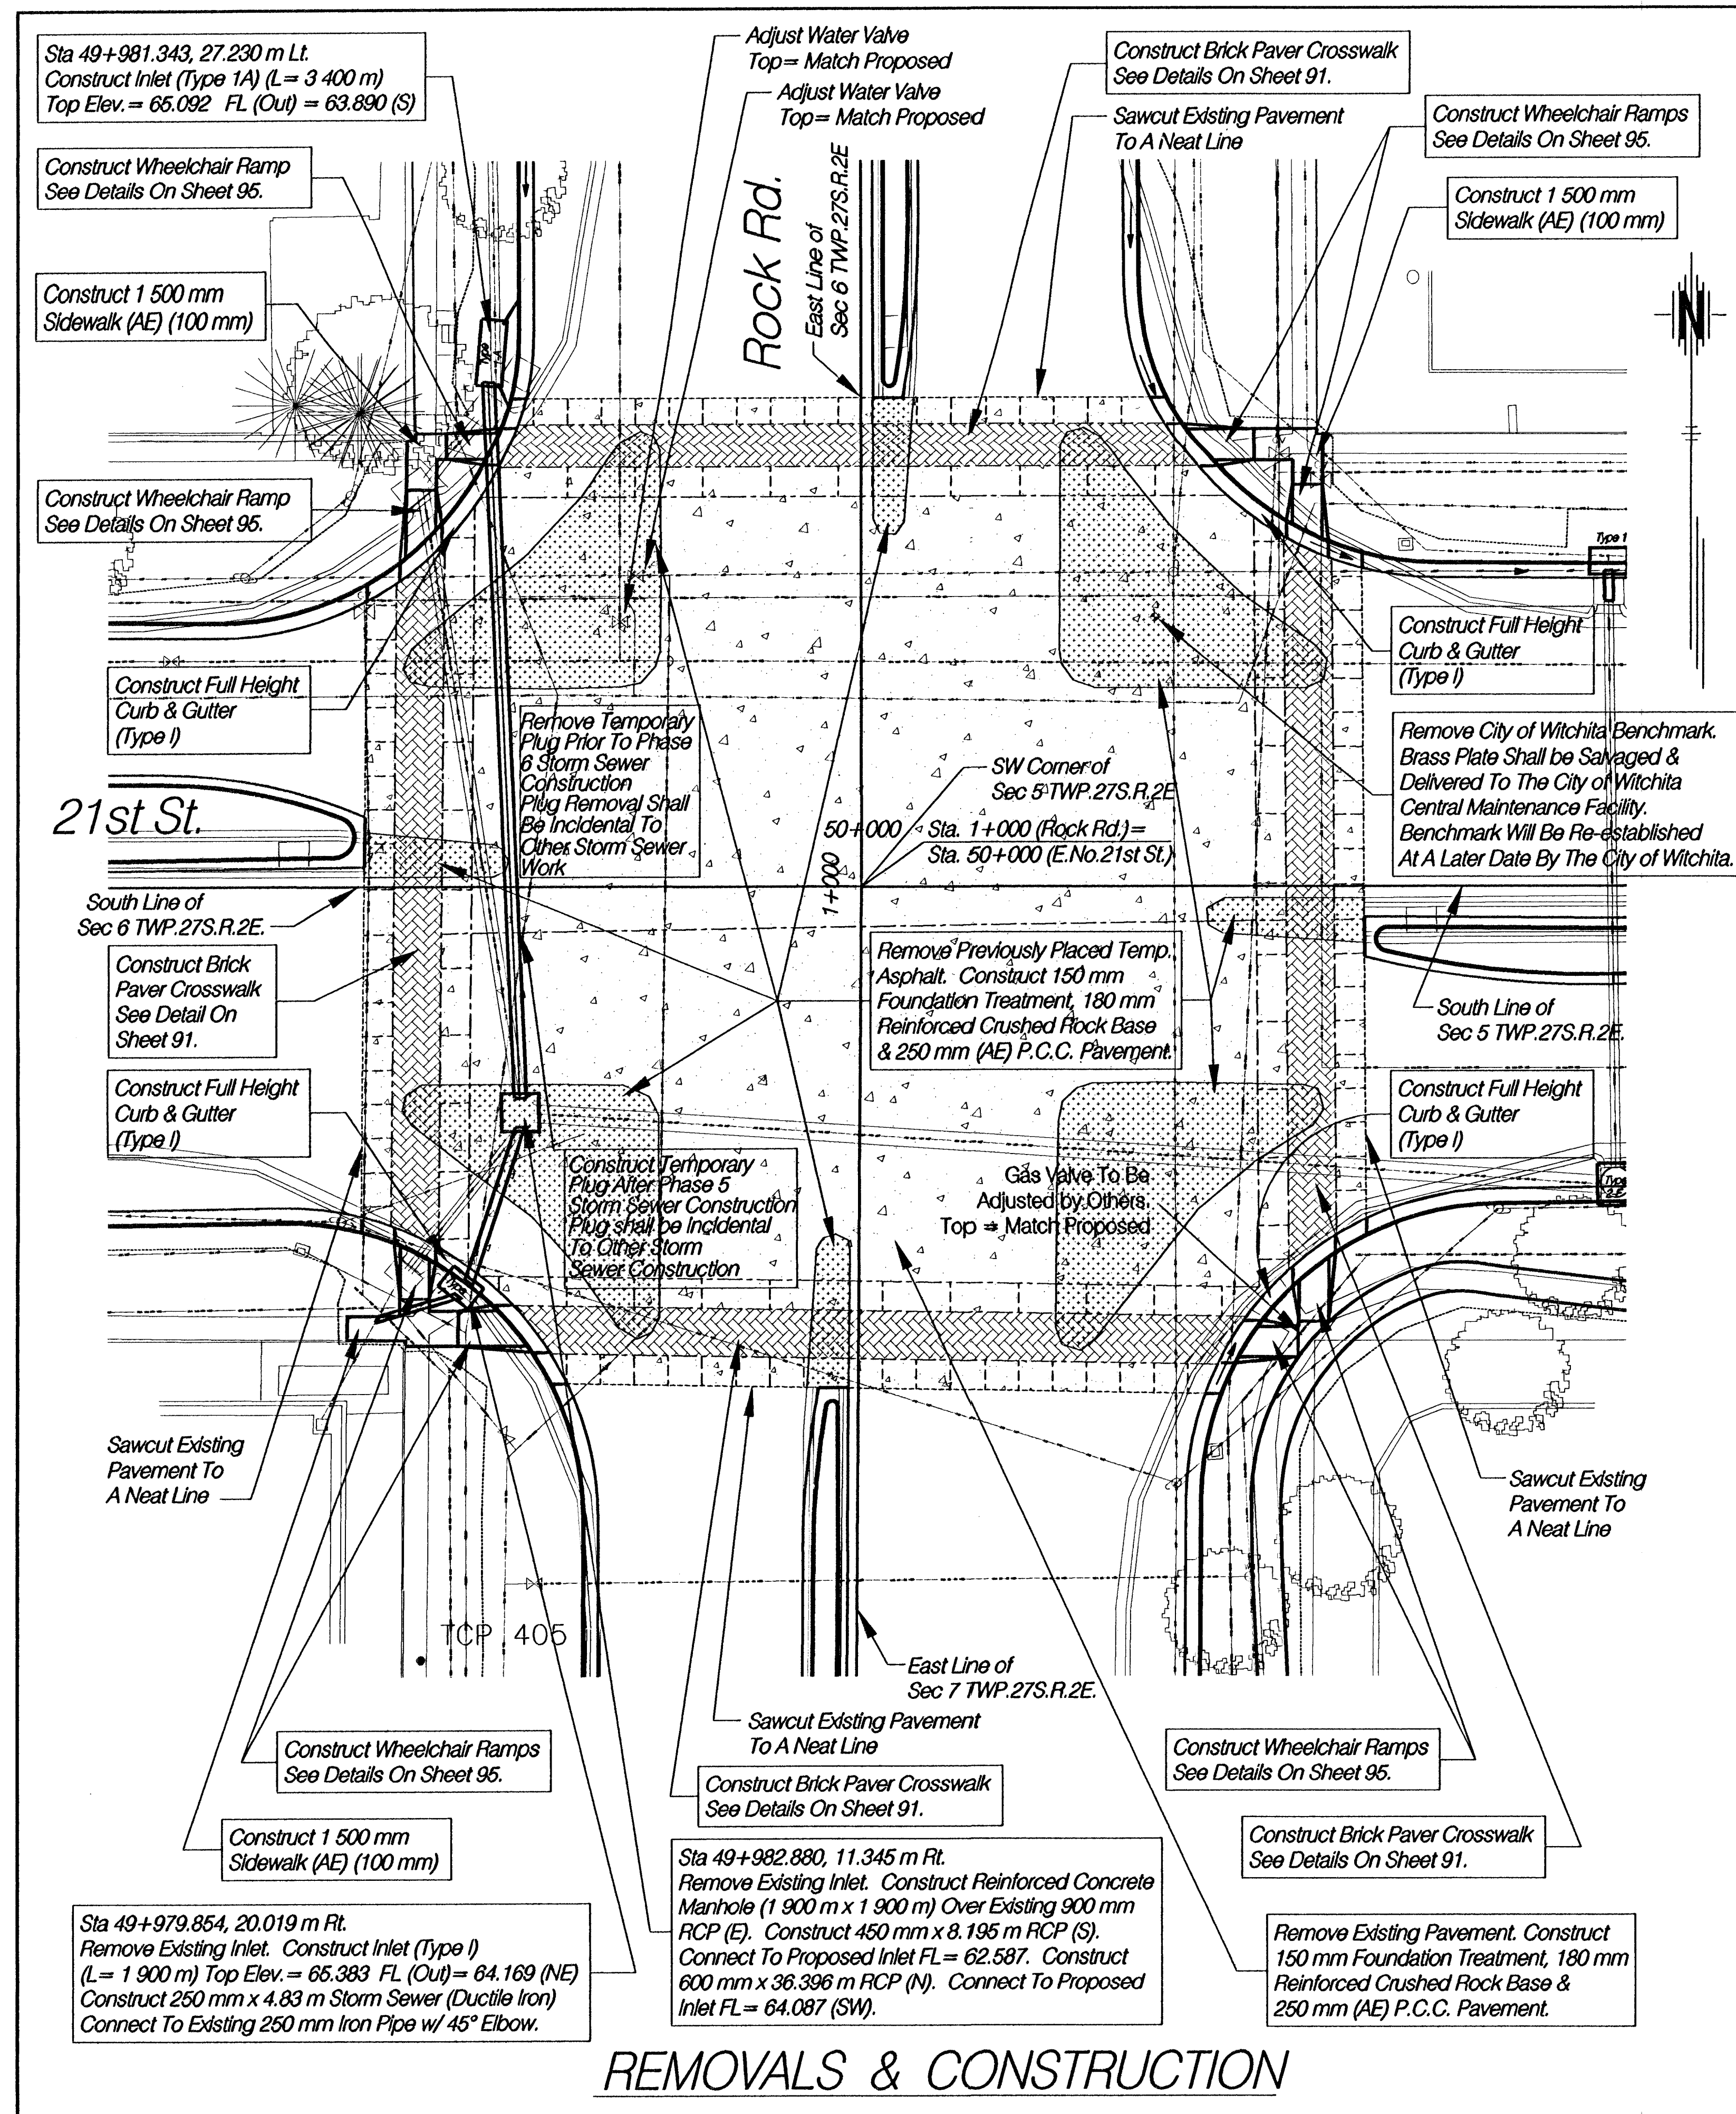

JOINTING & SPOT ELEVATION PLAN

**ROCK ROAD
& N 21st STREET
INTERSECTION**

HWS 
Consulting Group Inc.

Omaha Office
10844 Old Mill Rd., Ste 1
Omaha, NE 68154
Phone: (402) 333-5792
Fax: (402) 333-2248

Designed By:	BWE	Checked By:	RJK
Drawn By:	HS	Date:	3-25-2002
			Job No. 55-70-2003