


HORIZONTAL SCALE 1:100
 VERTICAL SCALE 1:5

FHWA REG NO.	STATE	PROJECT NO.	YEAR	SHEET NO.	TOTAL SHEETS
7	KANSAS	87 N-0199-01	2002	99	158

FED. AID NO. - CMQ-N019(901)

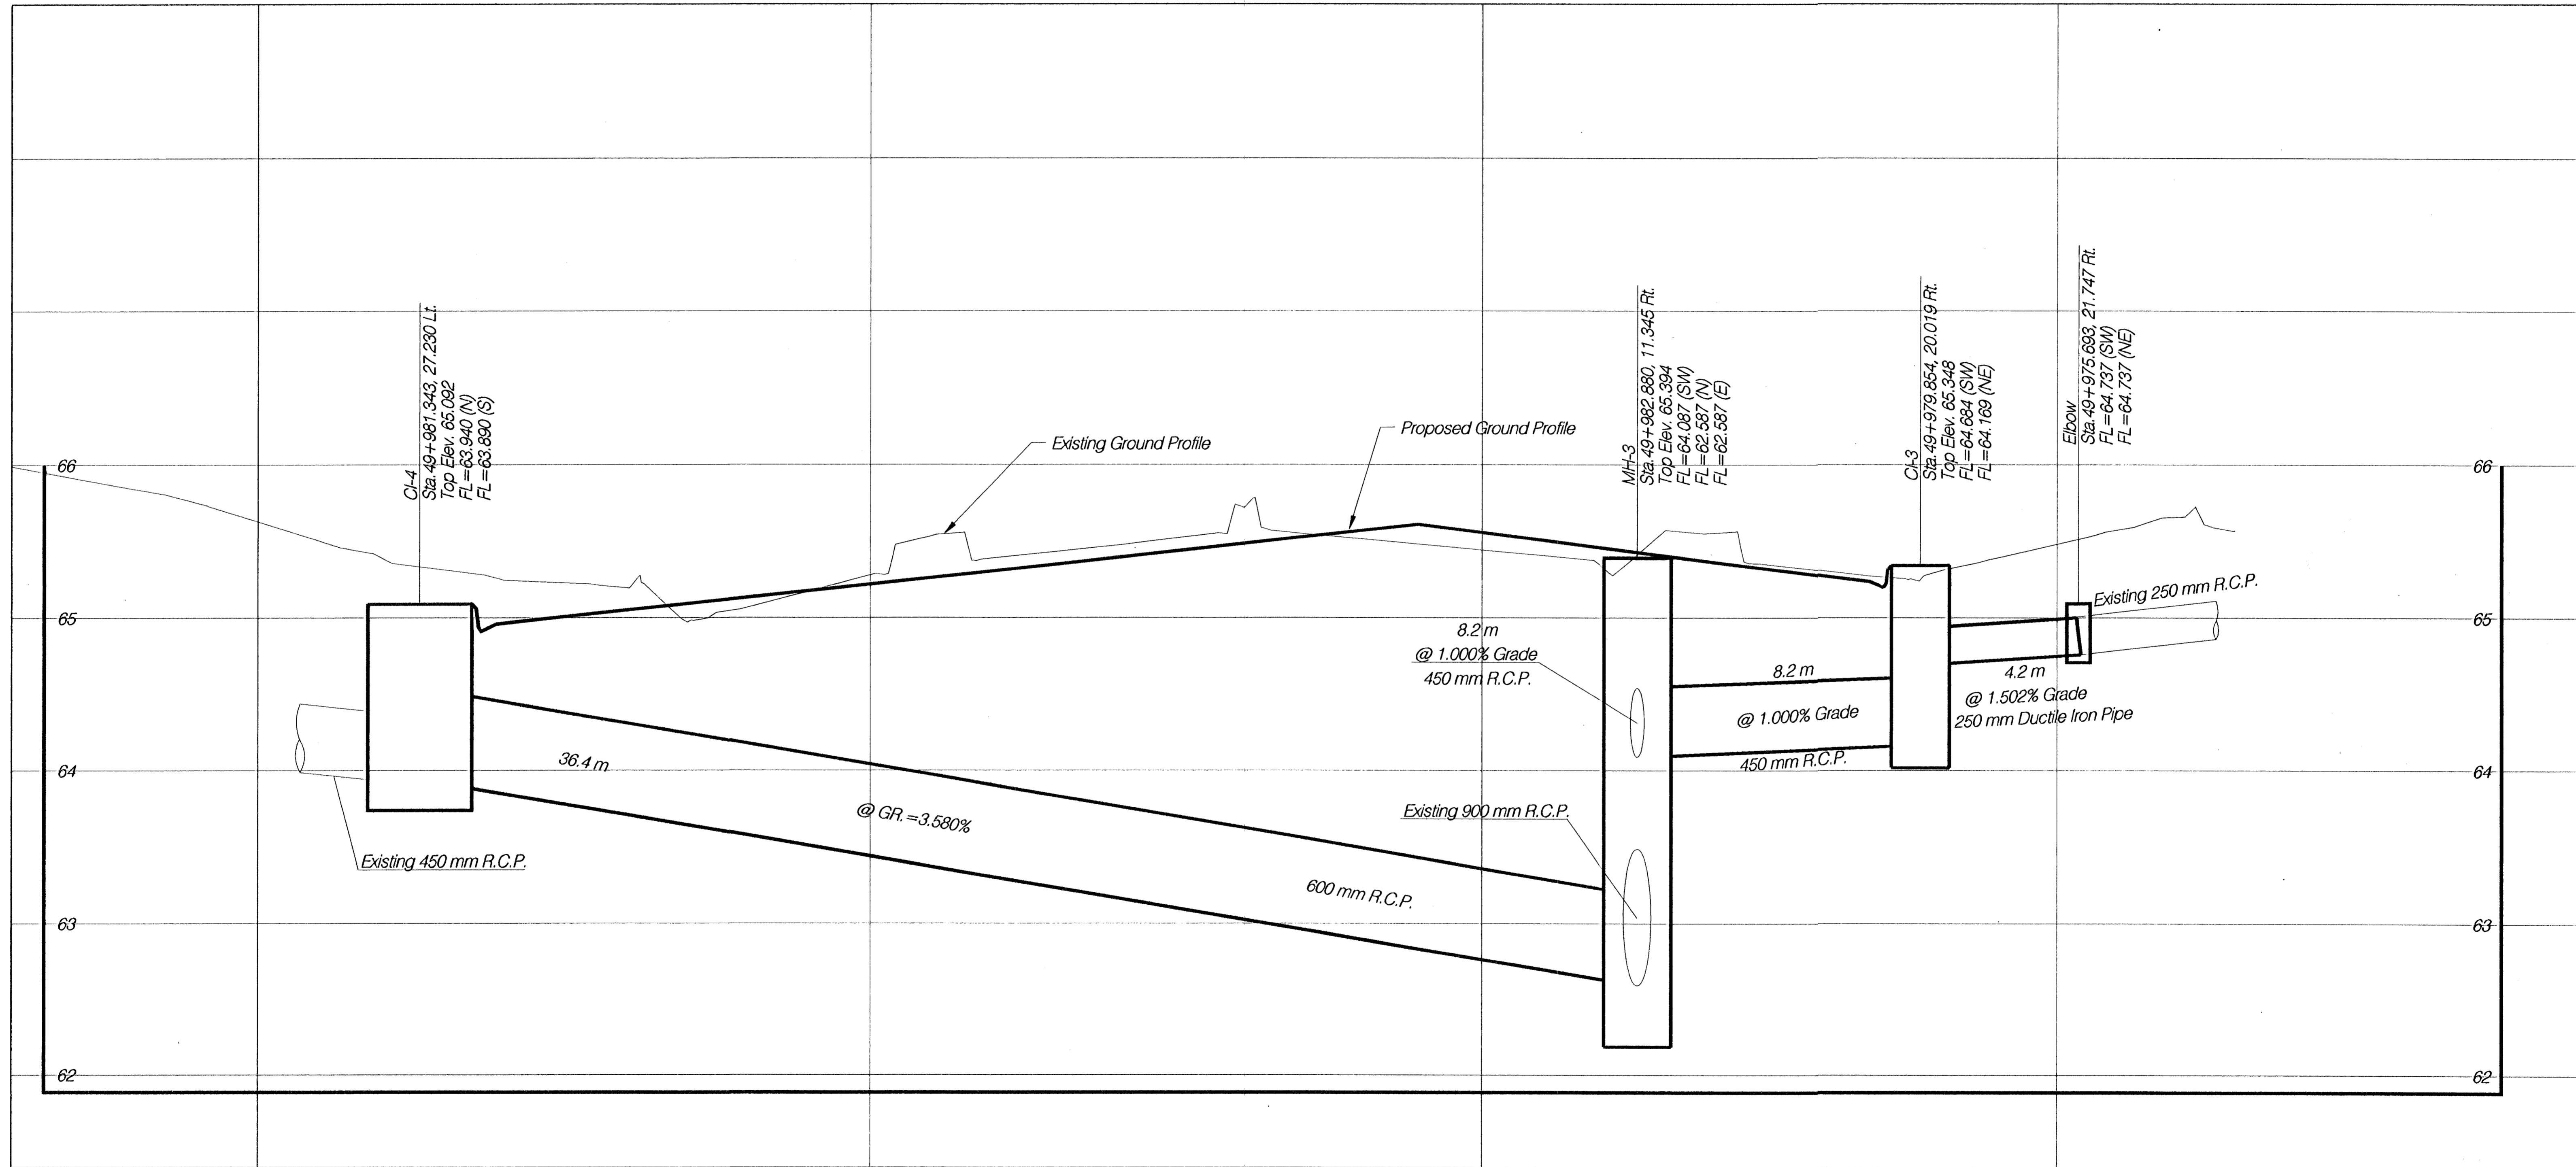

**N 21st STREET
 PIPE PROFILES**

HWS Consulting Group Inc. Omaha Office
 10844 Old Mill Rd., Ste 1
 Omaha, NE 68154
 Phone: (402) 333-5792
 Fax: (402) 333-2248

Designed By: BWE Checked By: RJK
 Drawn By: HHS Date: 03-25-2002 Job No. 55-70-2003