


FHWA REG. NO.	STATE	PROJECT NO.	YEAR	SHEET NO.	TOTAL SHEETS
7	KANSAS	87 N-0199-01	2002	130	158

FED. AID NO. - CMQ-NO19(901)

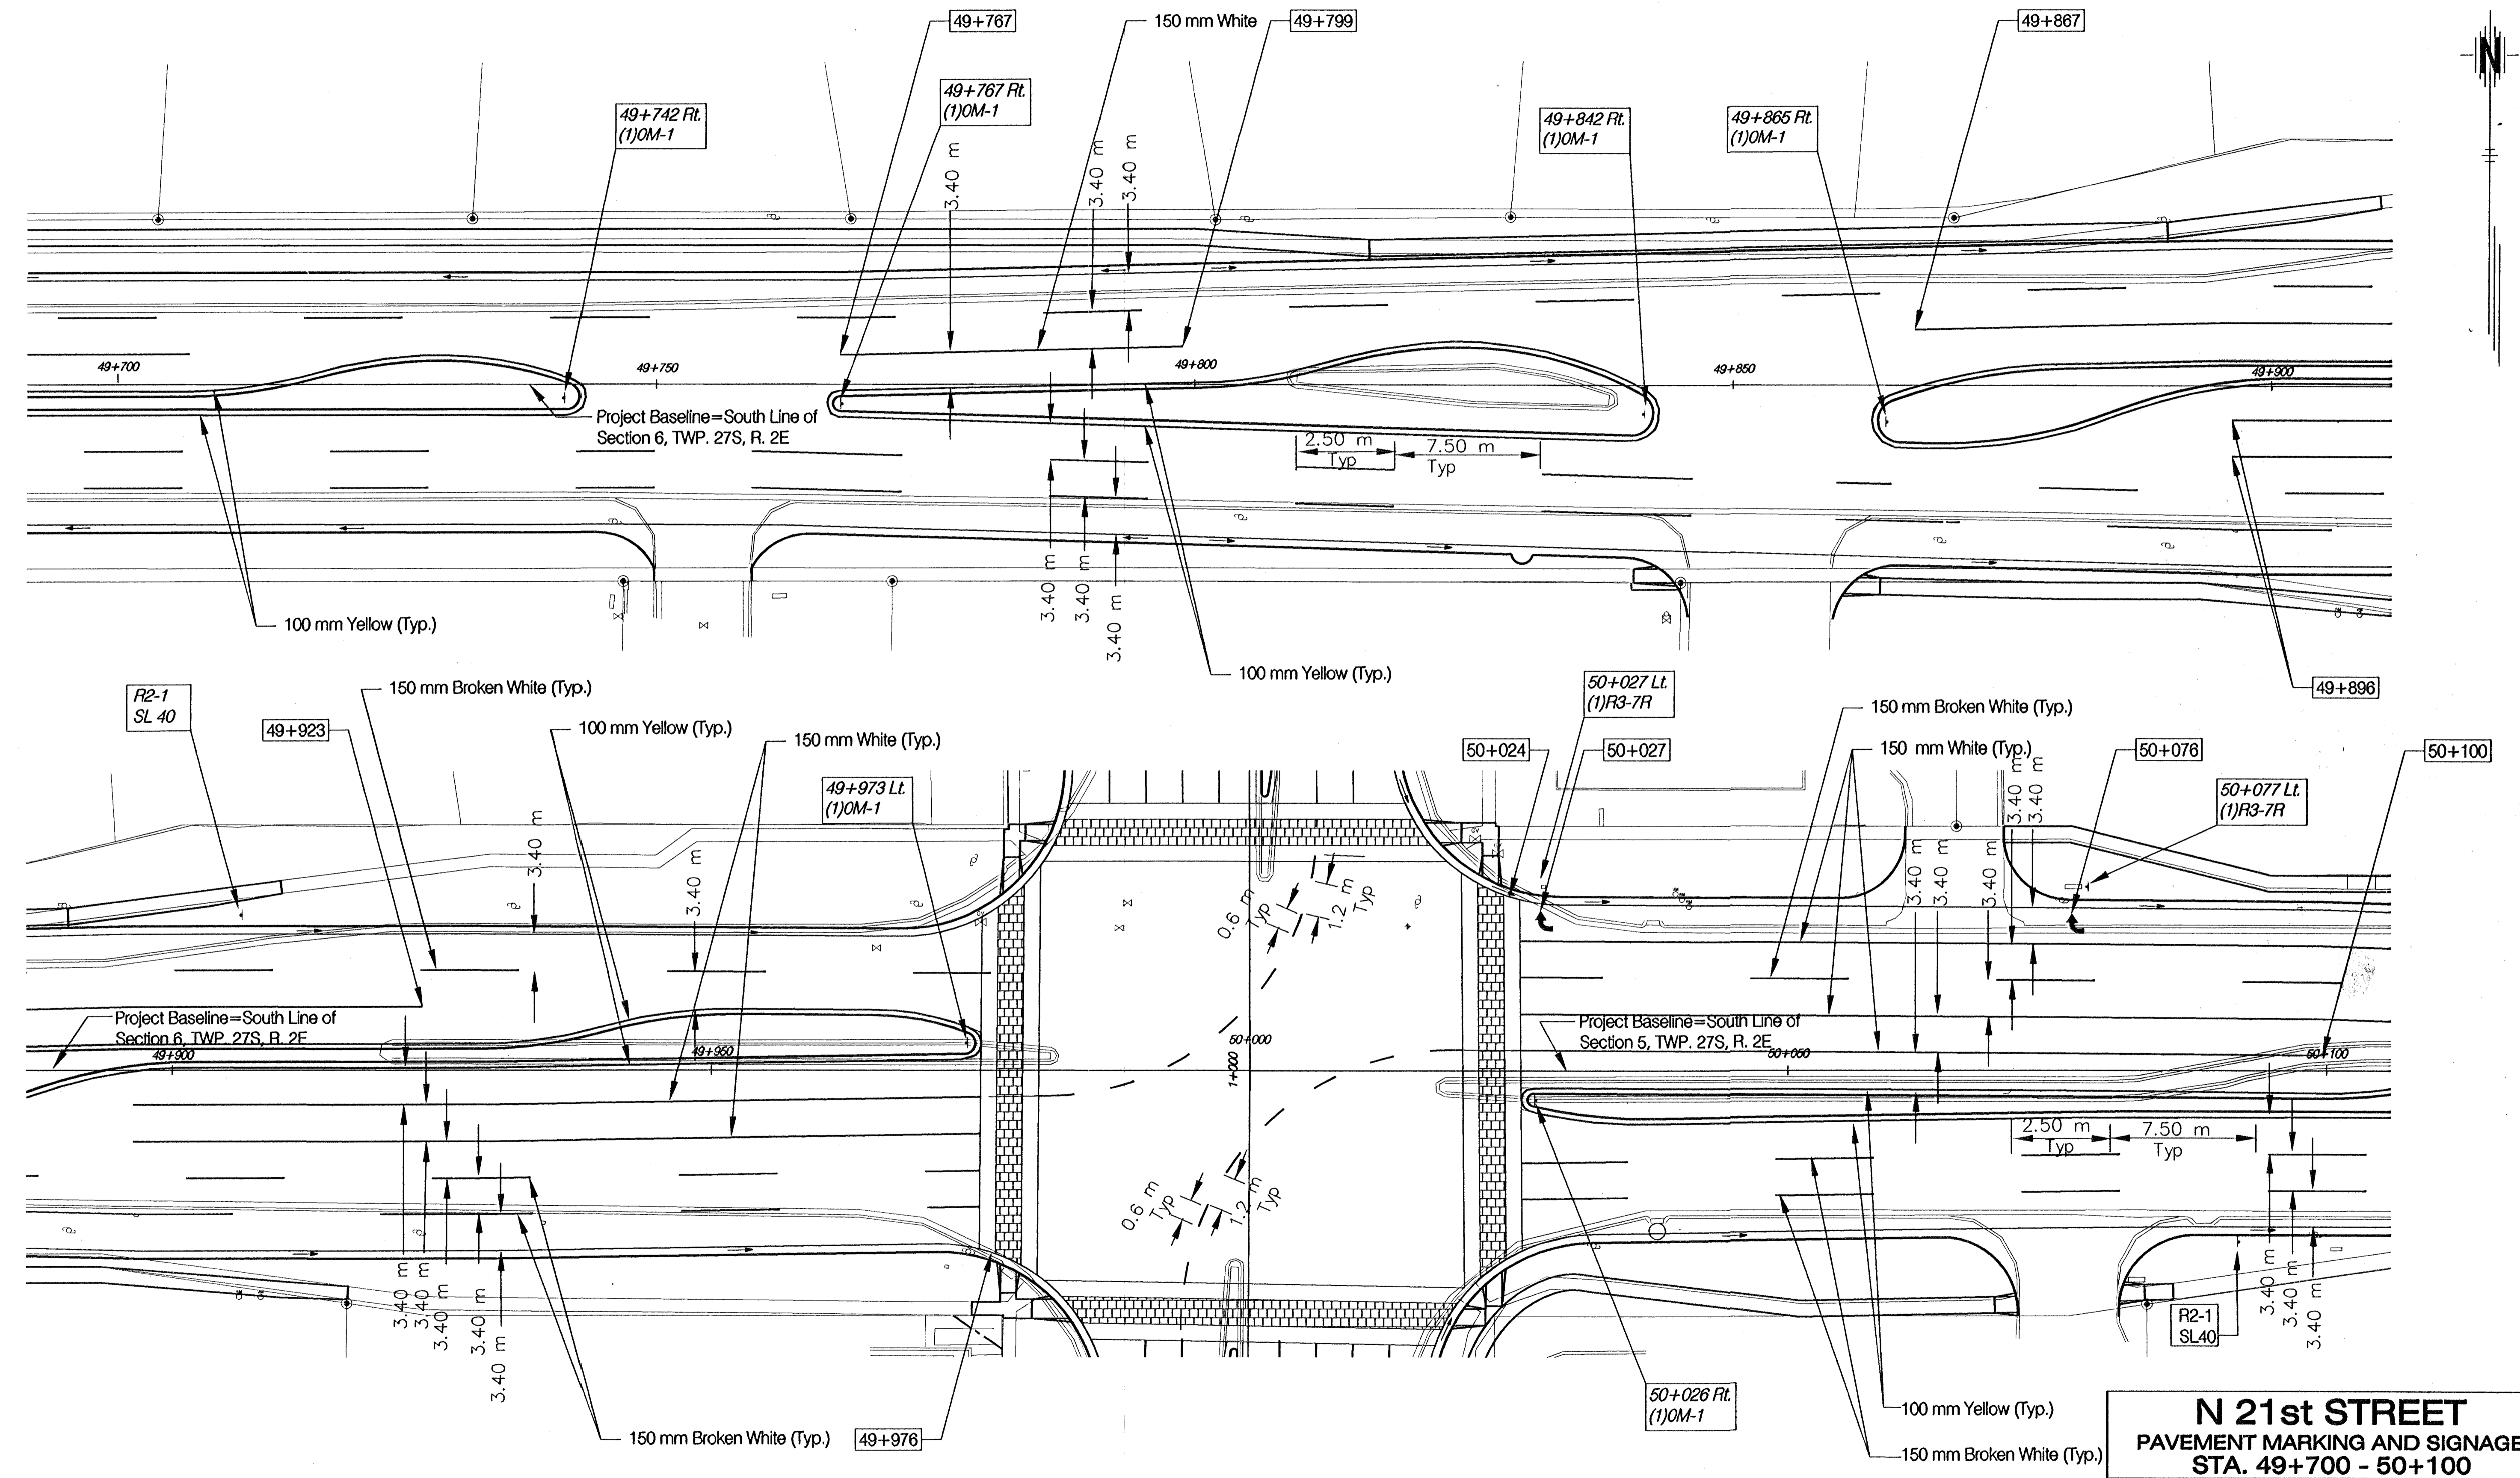

**N 21st STREET**  
**PAVEMENT MARKING AND SIGNAGE**  
**STA. 49+700 - 50+100**

**HWS** Consulting Group Inc.  
 Omaha Office  
 10844 Old Mill Rd., Ste 1  
 Omaha, NE 68154  
 Phone: (402) 333-5792  
 Fax: (402) 333-2248

Designed By:	BWE	Checked By:	RJK
Drawn By:	HS	Date:	03-25-2002
		Job No.:	55-70-2003

F:\PROJ\55702003\2 LIST\PLAN-21ST-MARKING.DGN