


FHWA REG NO.	STATE	PROJECT NO.	YEAR	SHEET NO.	TOTAL SHEETS
7	KANSAS	87 N-0199-01	2002	151	158

FED. AID NO. - CMQ-N019(901)

HORIZONTAL SCALE 1:100
VERTICAL SCALE 1:50

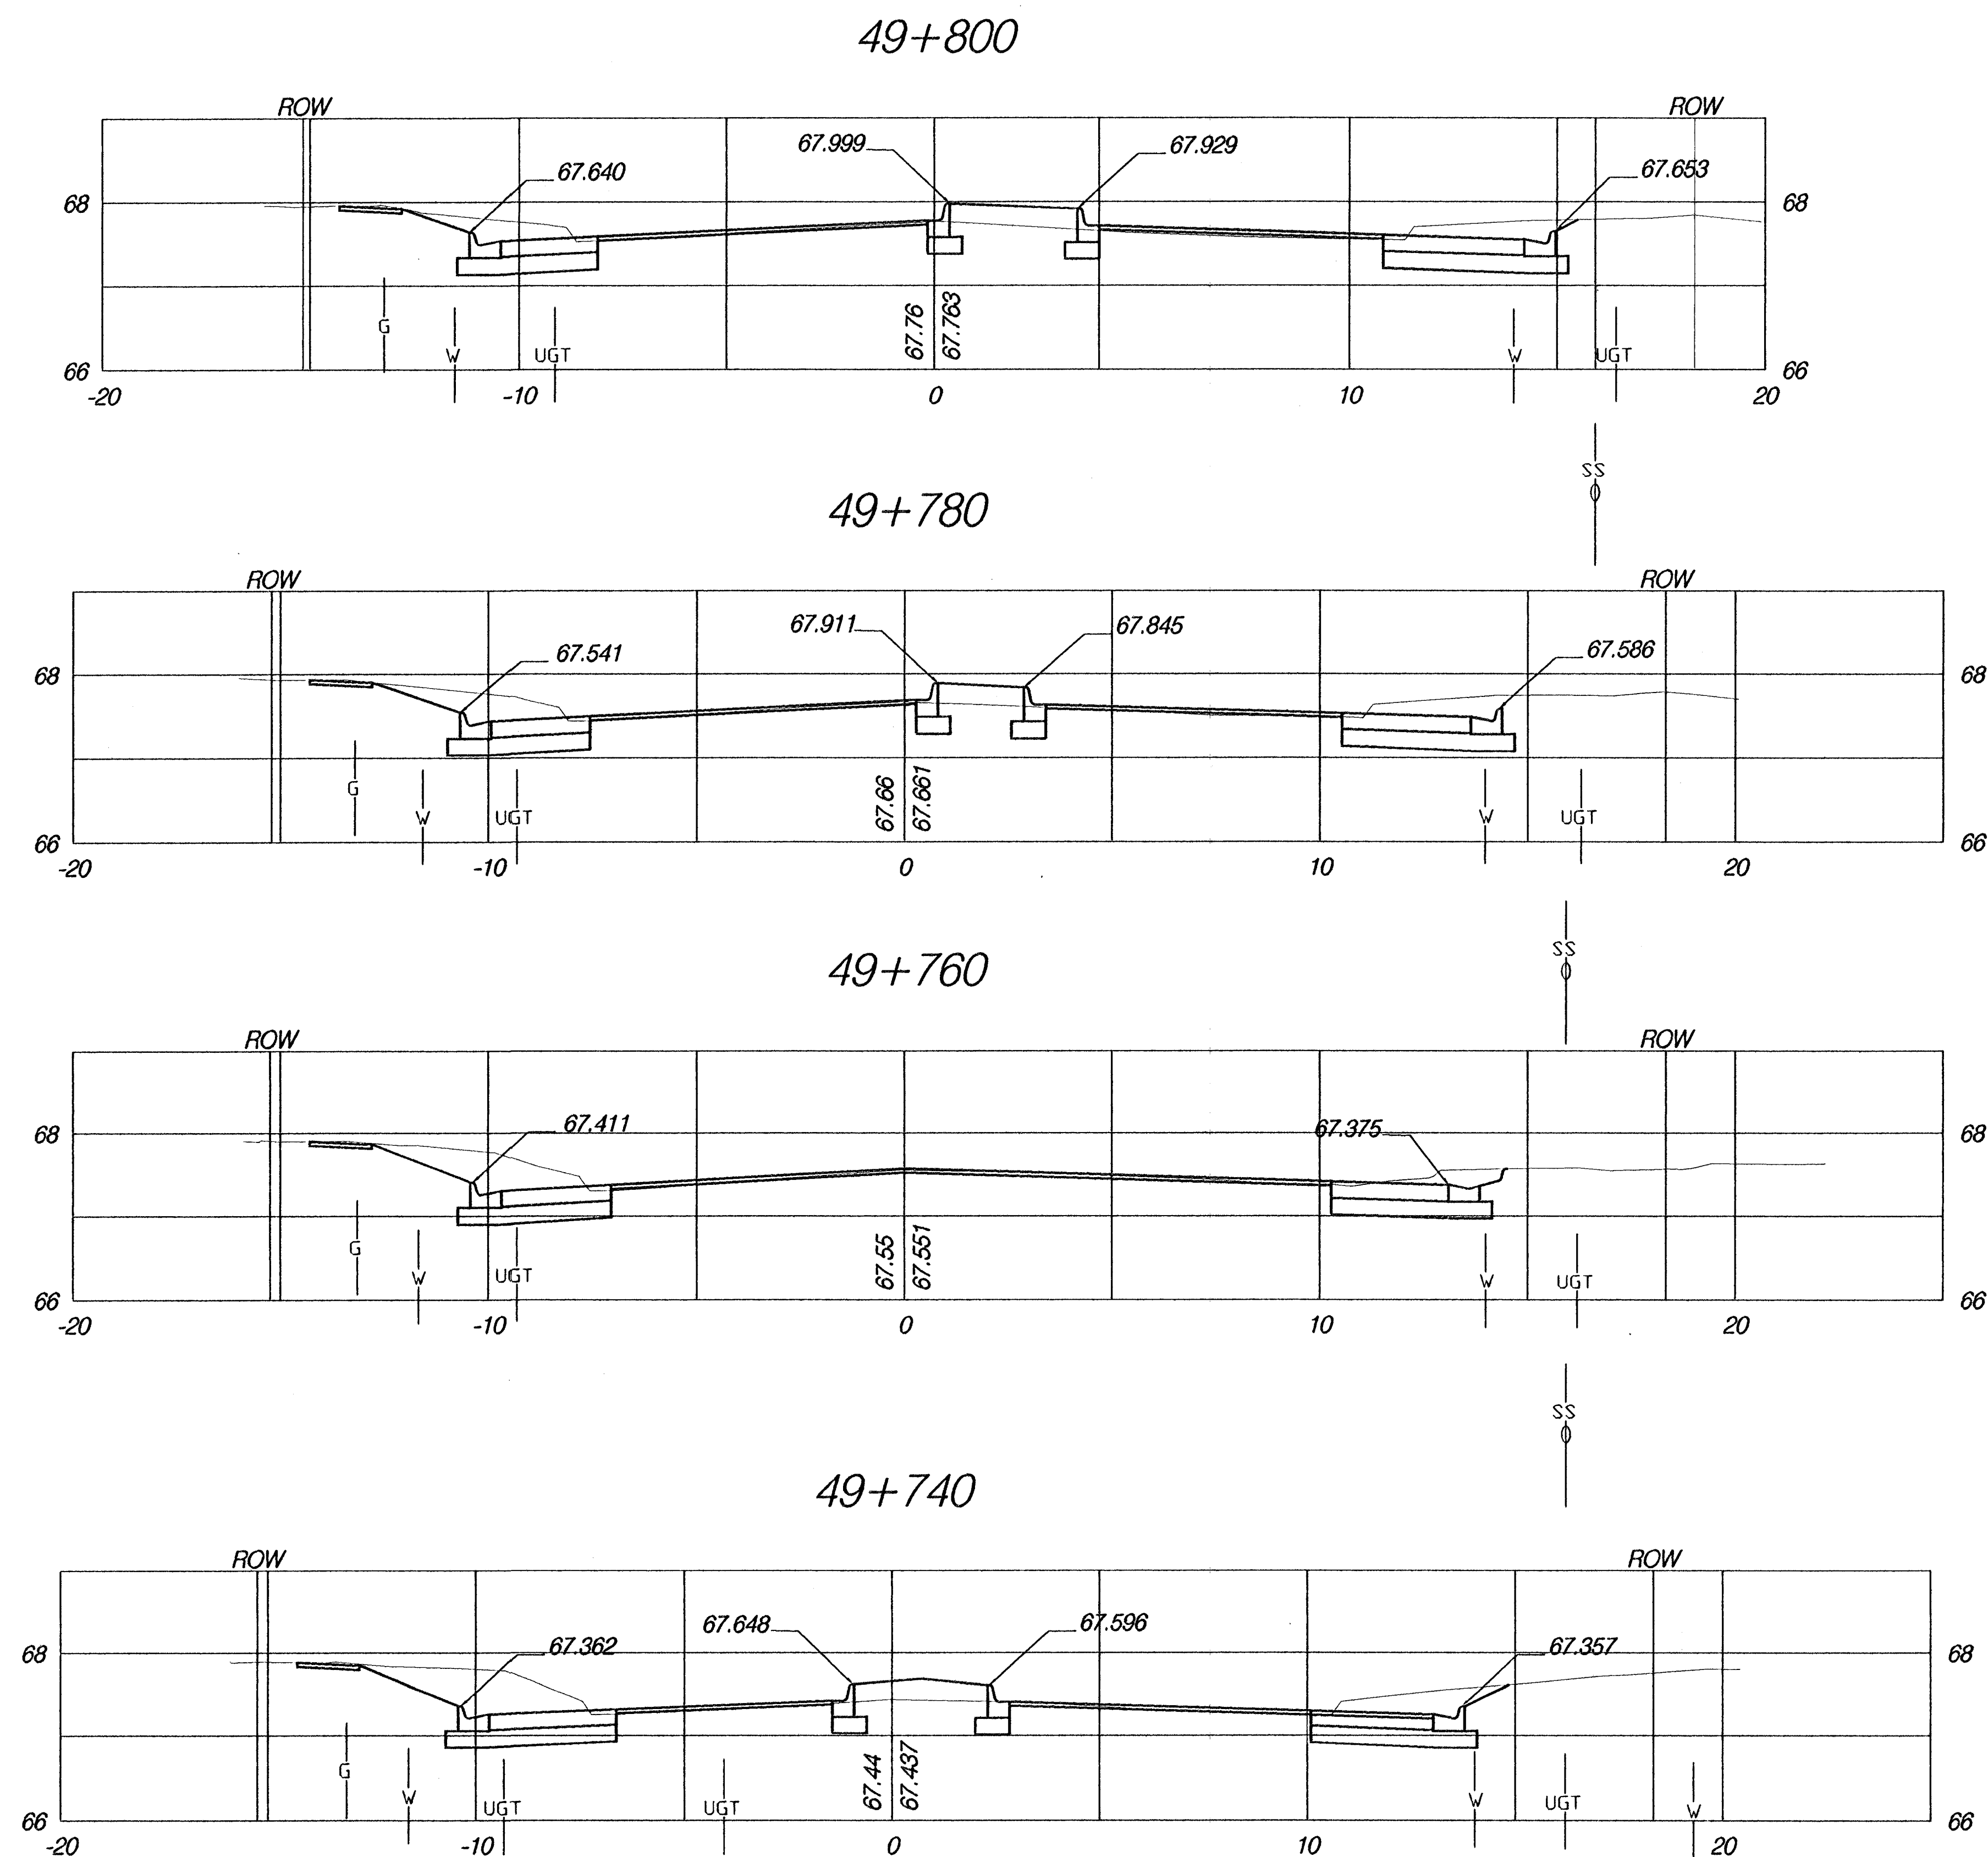

N 21st STREET CROSS SECTIONS

HWS Consulting Group Inc.
Omaha Office
10844 Old Mill Rd., Ste 1
Omaha, NE 68154
Phone: (402) 333-5792
Fax: (402) 333-2240

Designed By: GWE
Checked By: RJK
Drawn By: HS
Date: 03-25-2002
Job No. 55-70-2003