


Notes:

1. Placement of conduit runs and Controller are typical and may be adjusted as directed by the Engineer to facilitate installation.

LEGEND

- Existing Junction Box
Vehicle Detection Zone
Detection Number
Existing Conduit

Scale: 1 : 200

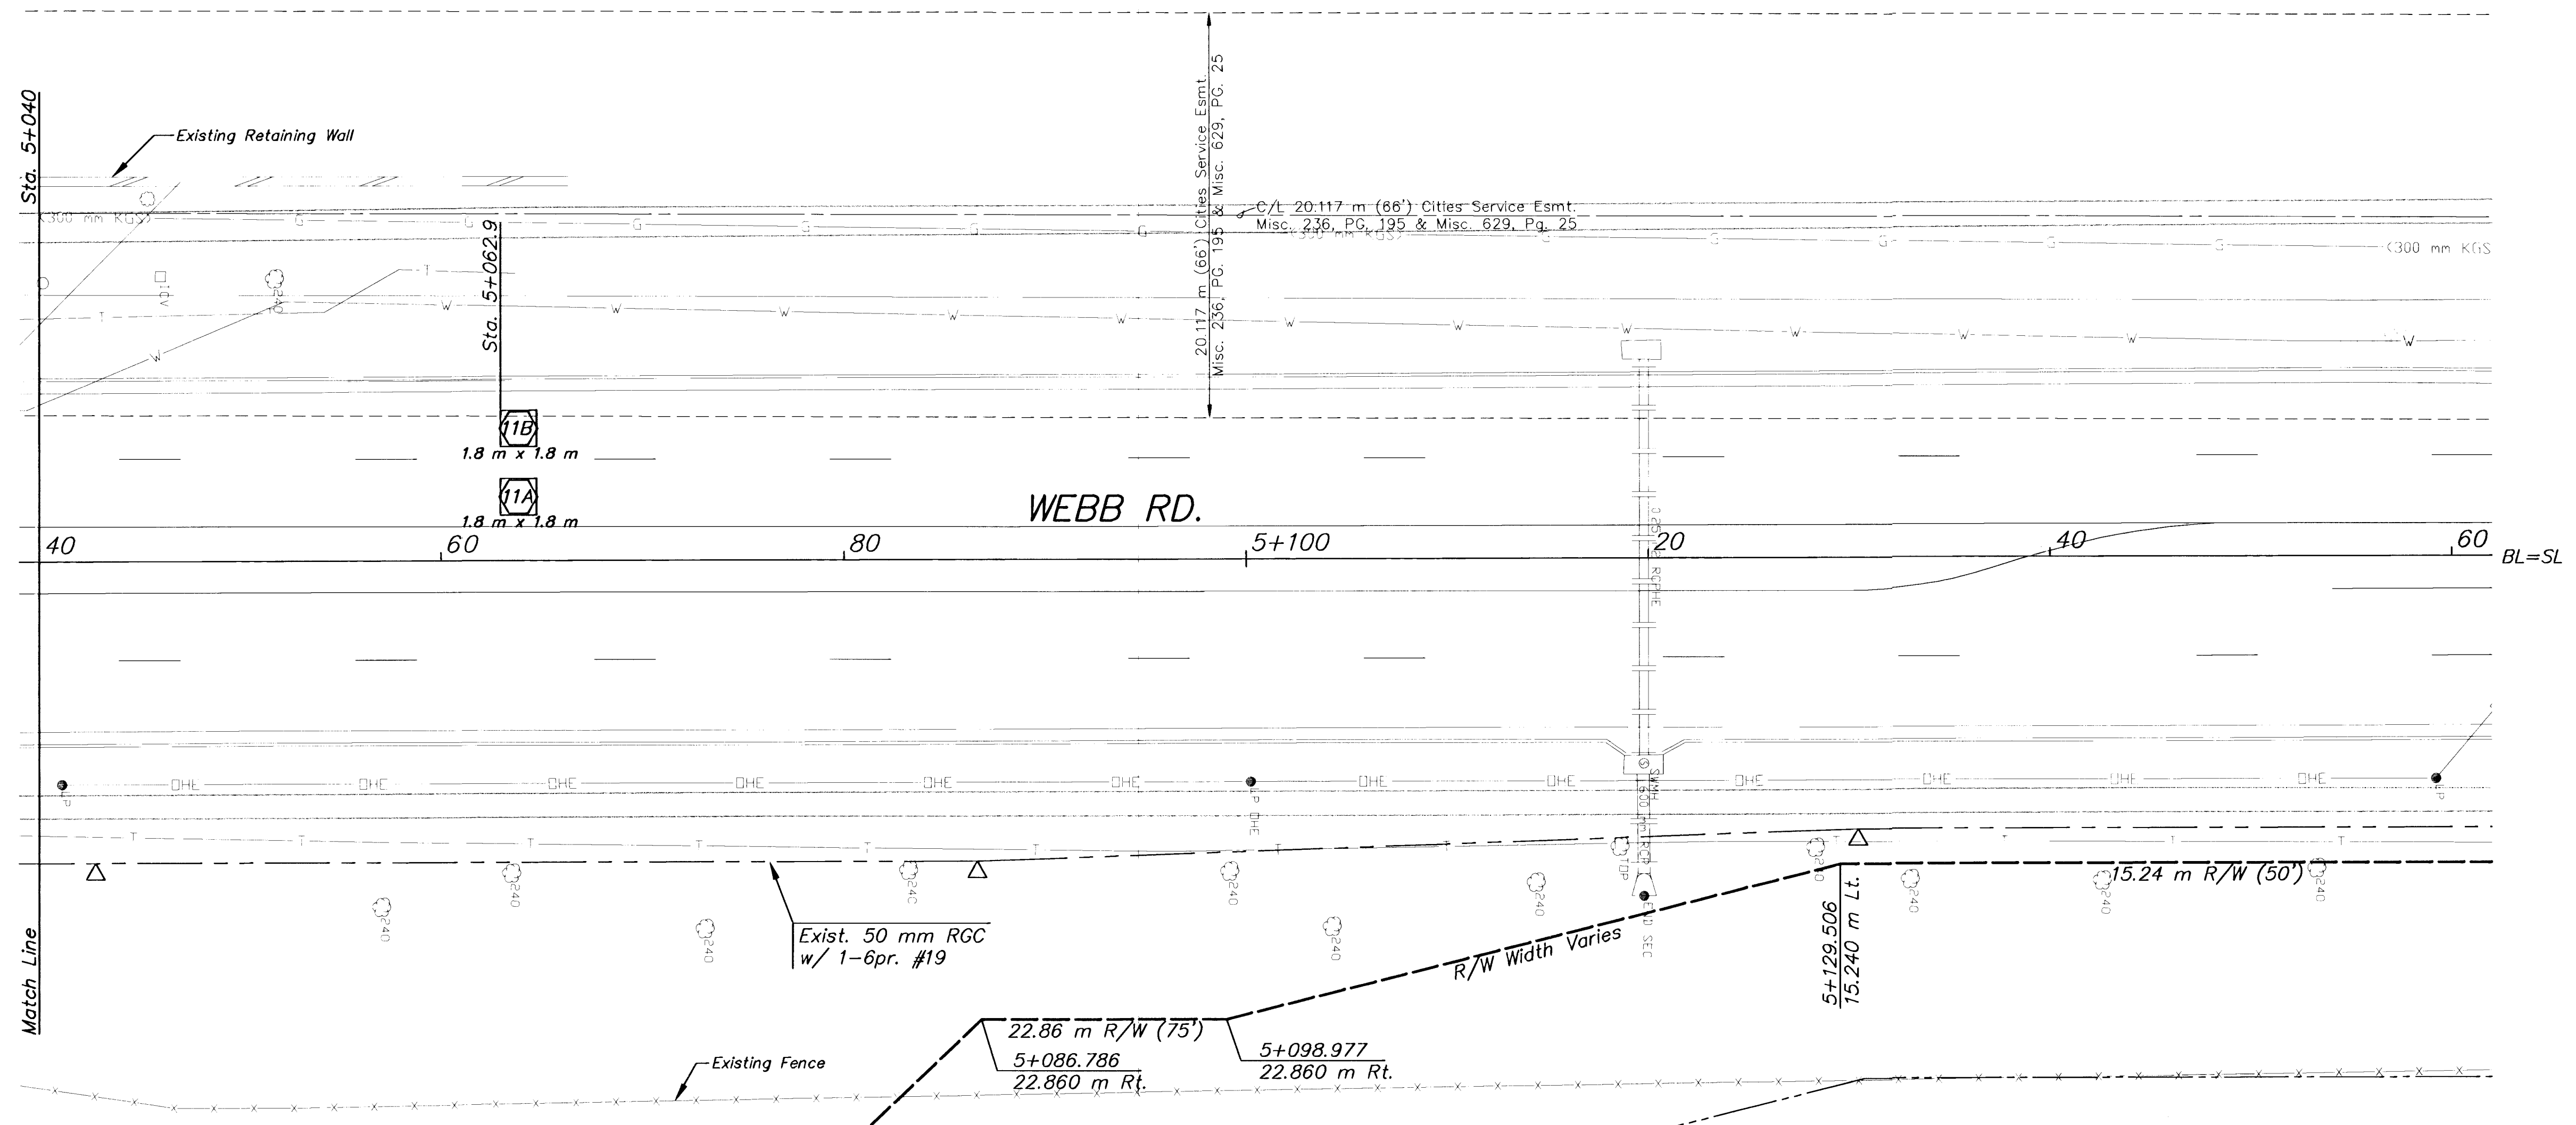

WEBB ROAD @ 29TH. STREET

PROJECT NAME
SIGNALIZATION PLAN
STA. 5+040 TO STA. 5+160
SHEET TITLE

ASH DESIGN BY:	WNJ DRAWN BY:	GJA CHECKED BY:
Jan. 2003 DATE	WEBBSG2 JOB NO.	5 / 9 SHEET/OF