
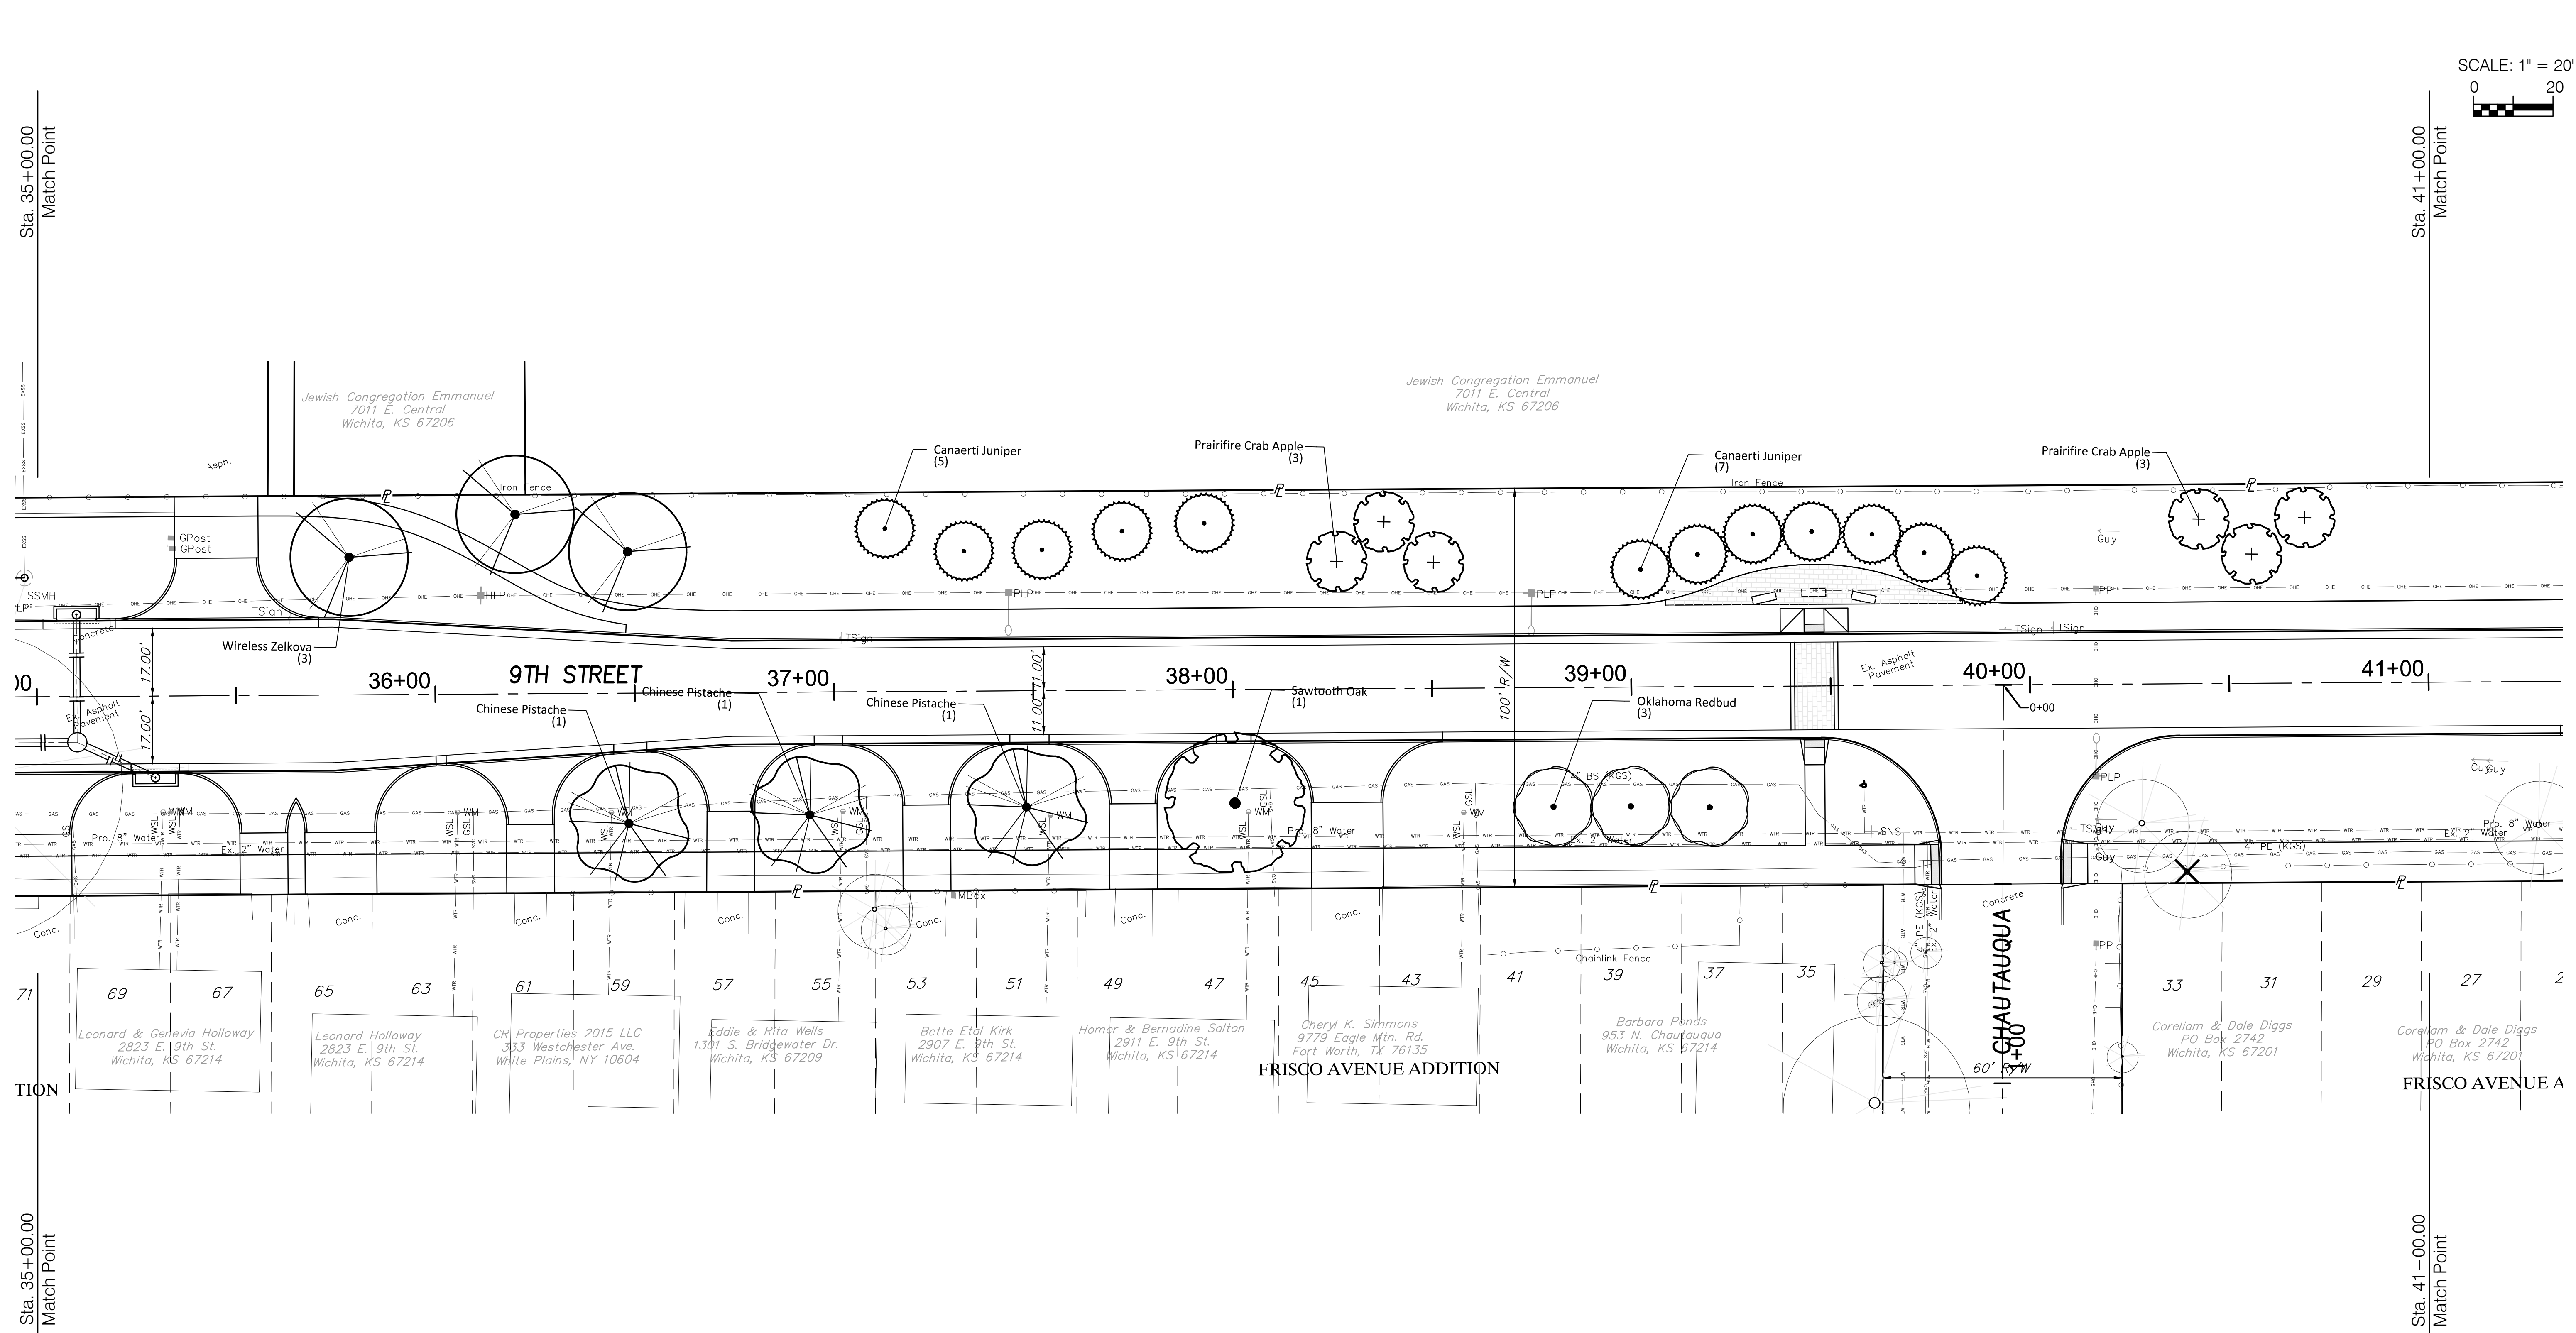


SCALE: 1" = 20'

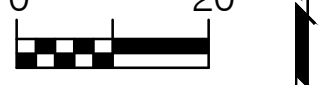

PLANT SCHEDULE 35+00 TO 41+003

TREES	QTY	BOTANICAL NAME	COMMON NAME	CONT	CAL	SIZE
	3	CERCIS CANADENSIS 'OKLAHOMA'	OKLAHOMA REDBUD	B & B	1.5"	CAL
	12	JUNIPERUS VIRGINIANA 'CANAERTII'	CANAERTI JUNIPER	B & B		8'-10' H
	6	MALUS X 'PRAIRIFIRE'	PRAIRIFIRE CRAB APPLE	B & B	1.5"	CAL
	3	PISTACIA CHINENSIS	CHINESE PISTACHE	B & B	2"	CAL
	1	QUERCUS ACUTISSIMA	SAWTOOTH OAK	B & B	2"	CAL
	3	ZELKOVA SERRATA 'WIRELESS'	WIRELESS ZELKOVA	B & B	2"	CAL

NOTE: Trees to be removed are marked as such:

Drawing File: E:\Projects\9th Street Corridor_16-02-E407\Civil 3D\Basemap Design: DPG Drawn: DPG Approved: PJM Scale: NOTED	Project No. 16-02-E407 CAPITAL IMPROVEMENT PROJECT <b>9TH STREET LANDSCAPE PLANS</b> Sta. 35+00.00 to Sta. 41+00.00 <small>9TH STREET (0.15 to HILLSIDE)</small>	 <b>Baughman Company, P.A.</b> 315 Ellis St. Wichita, KS 67211 P 316-262-7271 F 316-262-0149 ENGINEERING   SURVEYING   PLANNING   LANDSCAPE ARCHITECTURE	NOVEMBER, 2017 SHEET <b>107</b> OF <b>110</b>
---	---	---	---