


**WATER LINE 1**

NOTE: Water Probes Acquired by the City of Wichita. Existing Waterline Top of Pipe in Profile View Based on Nearest Water Probe

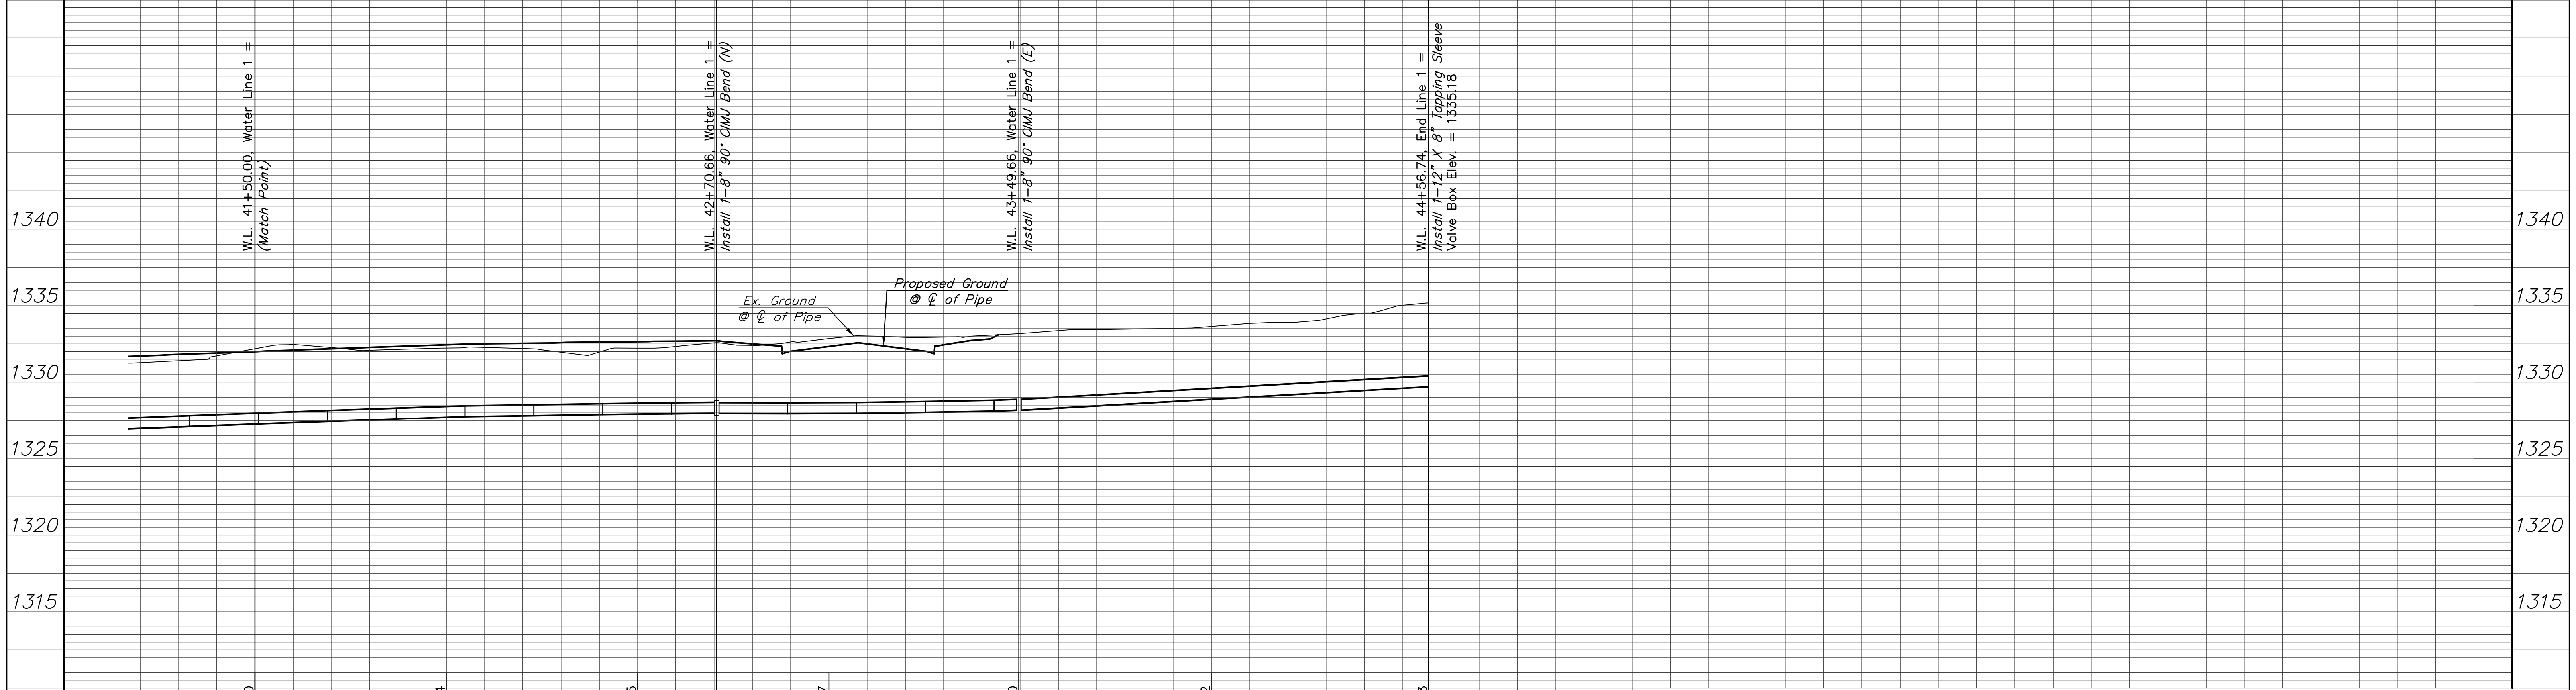

Drawing File: E:\Projects\9th Street Corridor_16-02-E407\Civil 3D\Basemap Design: LP Drawn: LP Approved: T Aliche Scale: NOTED		Project No. 16-02-E407 <b>9TH STREET WATER LINE</b> <b>WATER LINE 1</b> <small>9TH STREET (I-35 to HILLSIDE)</small>	 Baughman Company, P.A. <small>315 Ellis St. Wichita, KS 67211 P 316-262-7271 F 316-262-0149</small> ENGINEERING   SURVEYING   PLANNING   LANDSCAPE ARCHITECTURE	September, 2017 SHEET <b>W9</b> OF <b>W16</b>
--	--	---	---	---