


STATE	PROJECT NO.	YEAR	SHEET NO	TOTAL SHEETS
KANSAS	87 N-0287-01	2003	9	107

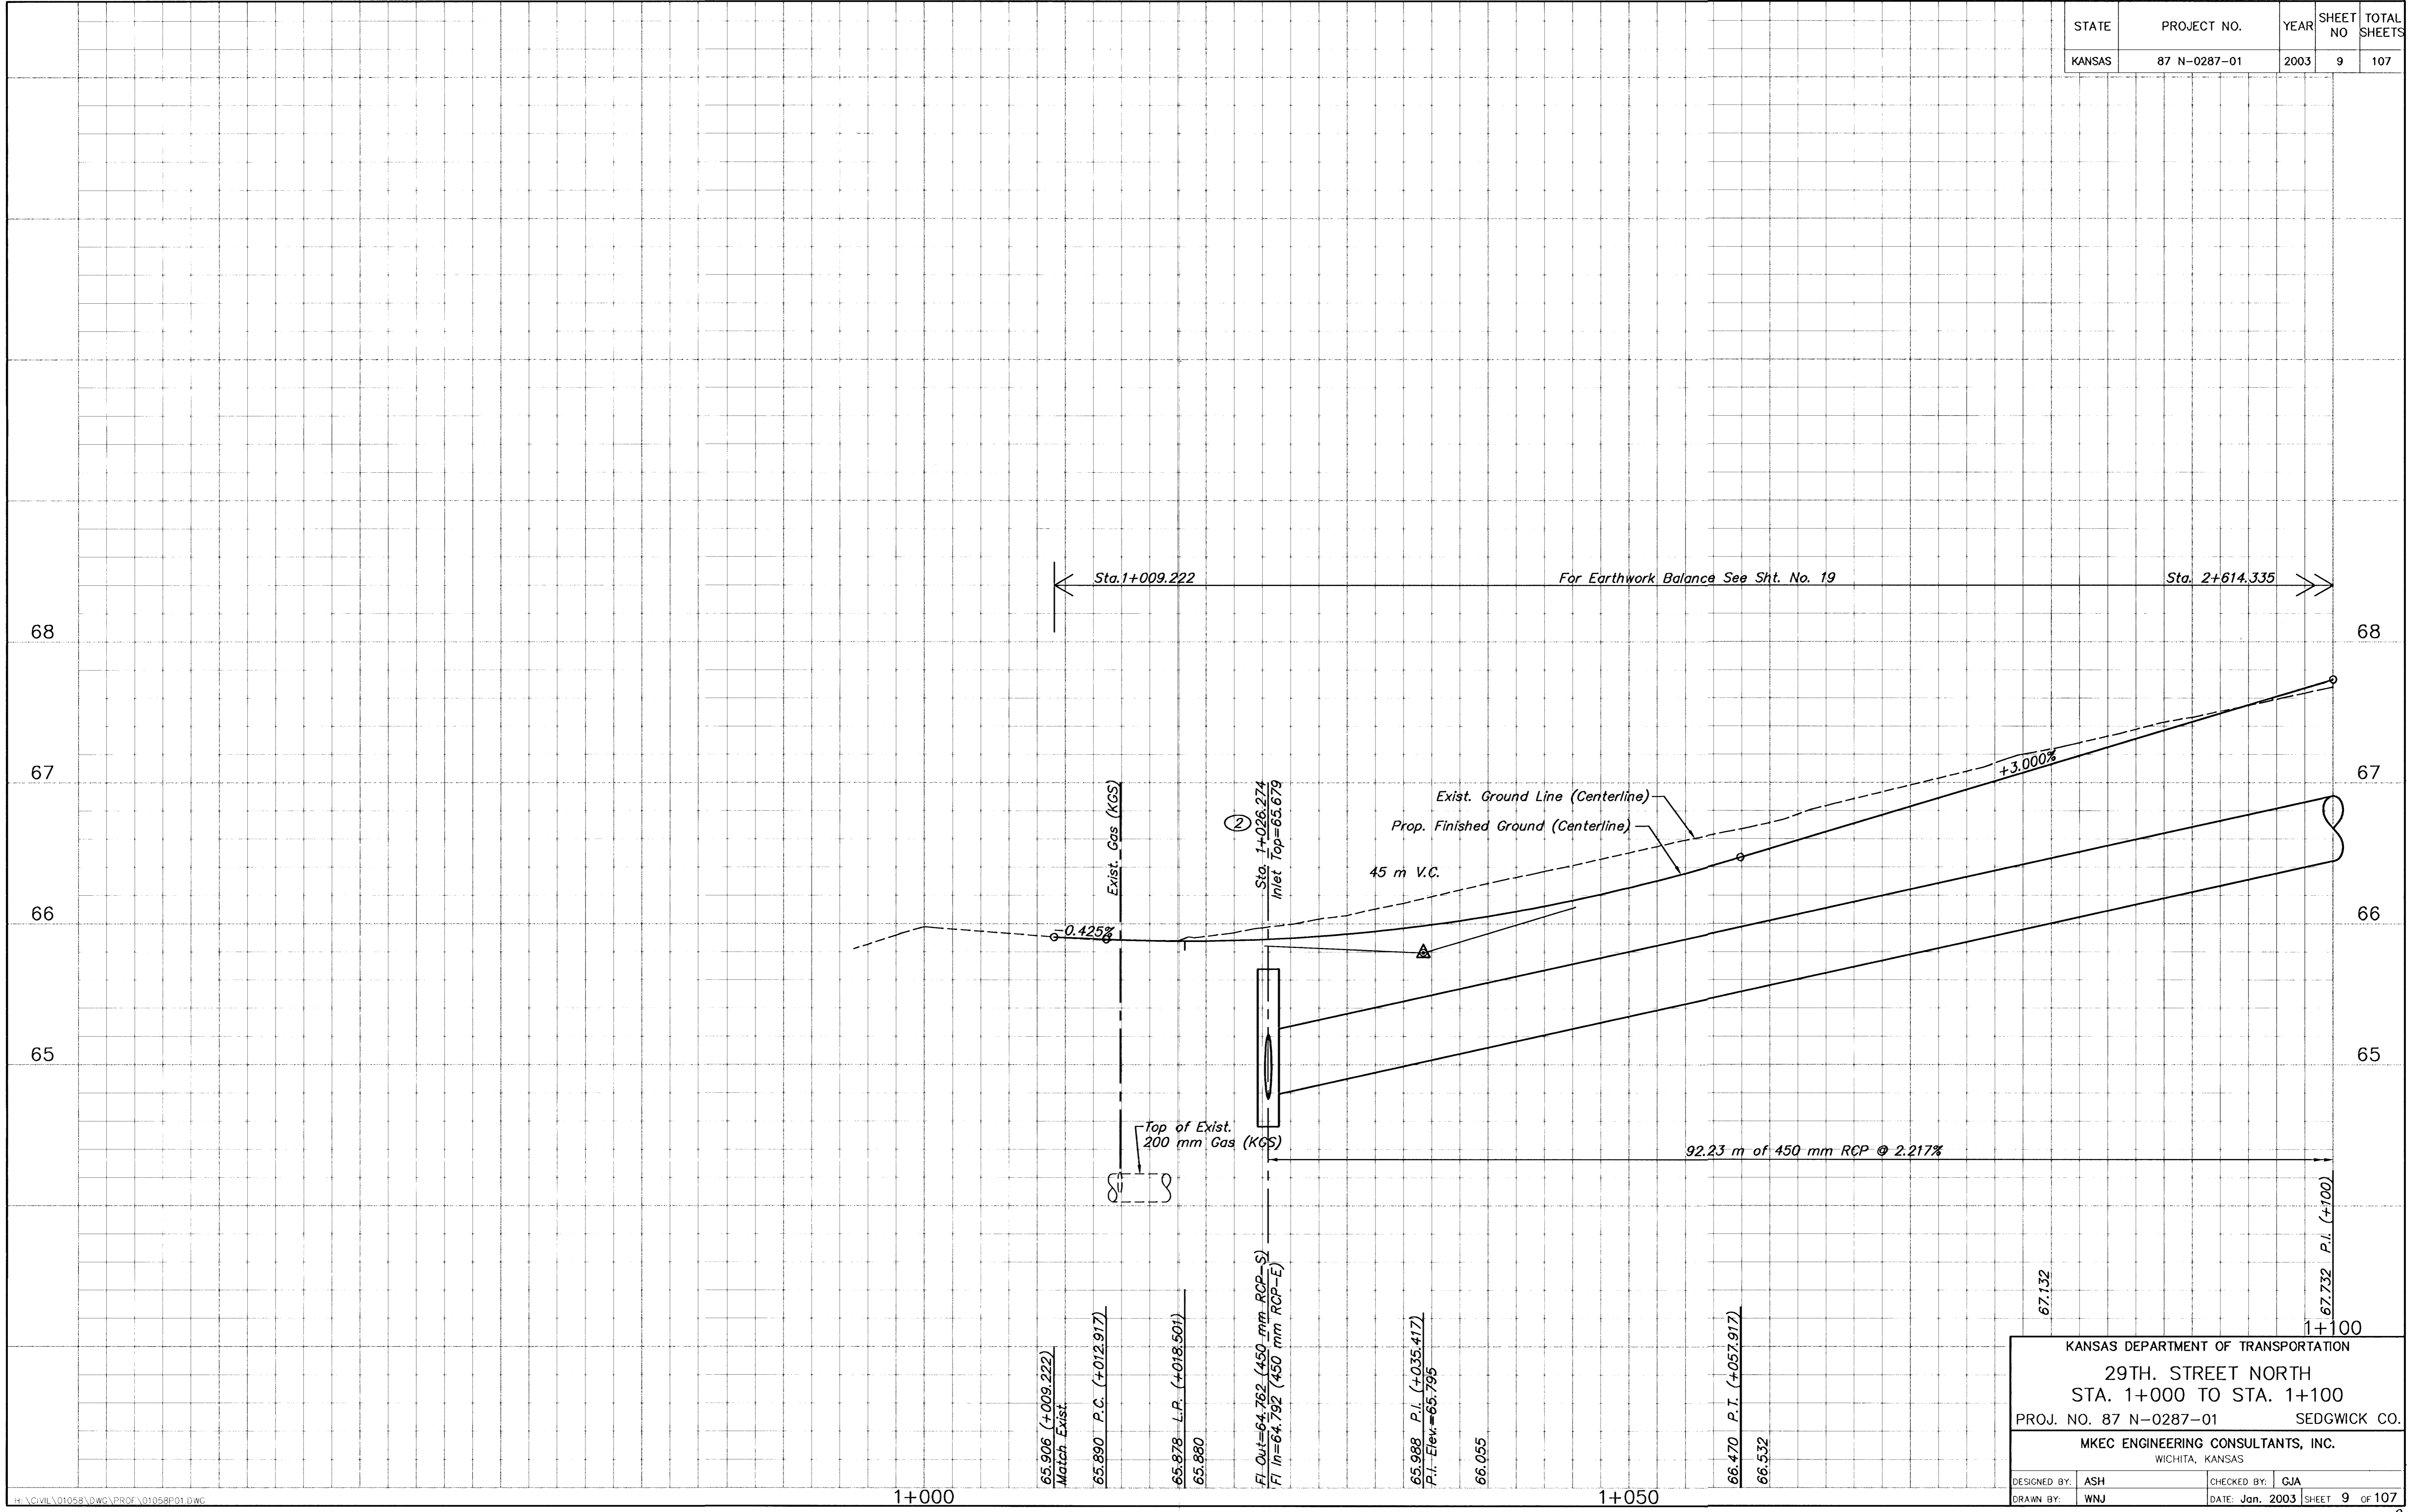

65.906 (+009.222)  
Match Exist.

65.890 P.C. (+012.917)

65.878 L.P. (+018.501)  
65.880

Fl. Out=64.762 (450 mm RCP-S)  
Fl. In=64.782 (450 mm RCP-E)

65.988 P.I. (+035.417)  
P.I. Elev.=65.795

66.055

66.470 P.T. (+057.917)

66.532

67.132

67.732 P.I. (+100)  
1+100

DESIGNED BY: ASH		CHECKED BY: GJA	
DRAWN BY: WNJ		DATE: Jan. 2003	
KANSAS DEPARTMENT OF TRANSPORTATION 29TH. STREET NORTH STA. 1+000 TO STA. 1+100 PROJ. NO. 87 N-0287-01 SEDGWICK CO. MKEC ENGINEERING CONSULTANTS, INC. WICHITA, KANSAS			
SHEET 9		OF 107	