


STATE	PROJECT NO.	YEAR	SHEET NO	TOTAL SHEETS
KANSAS	87 N-0287-01	2003	17	107

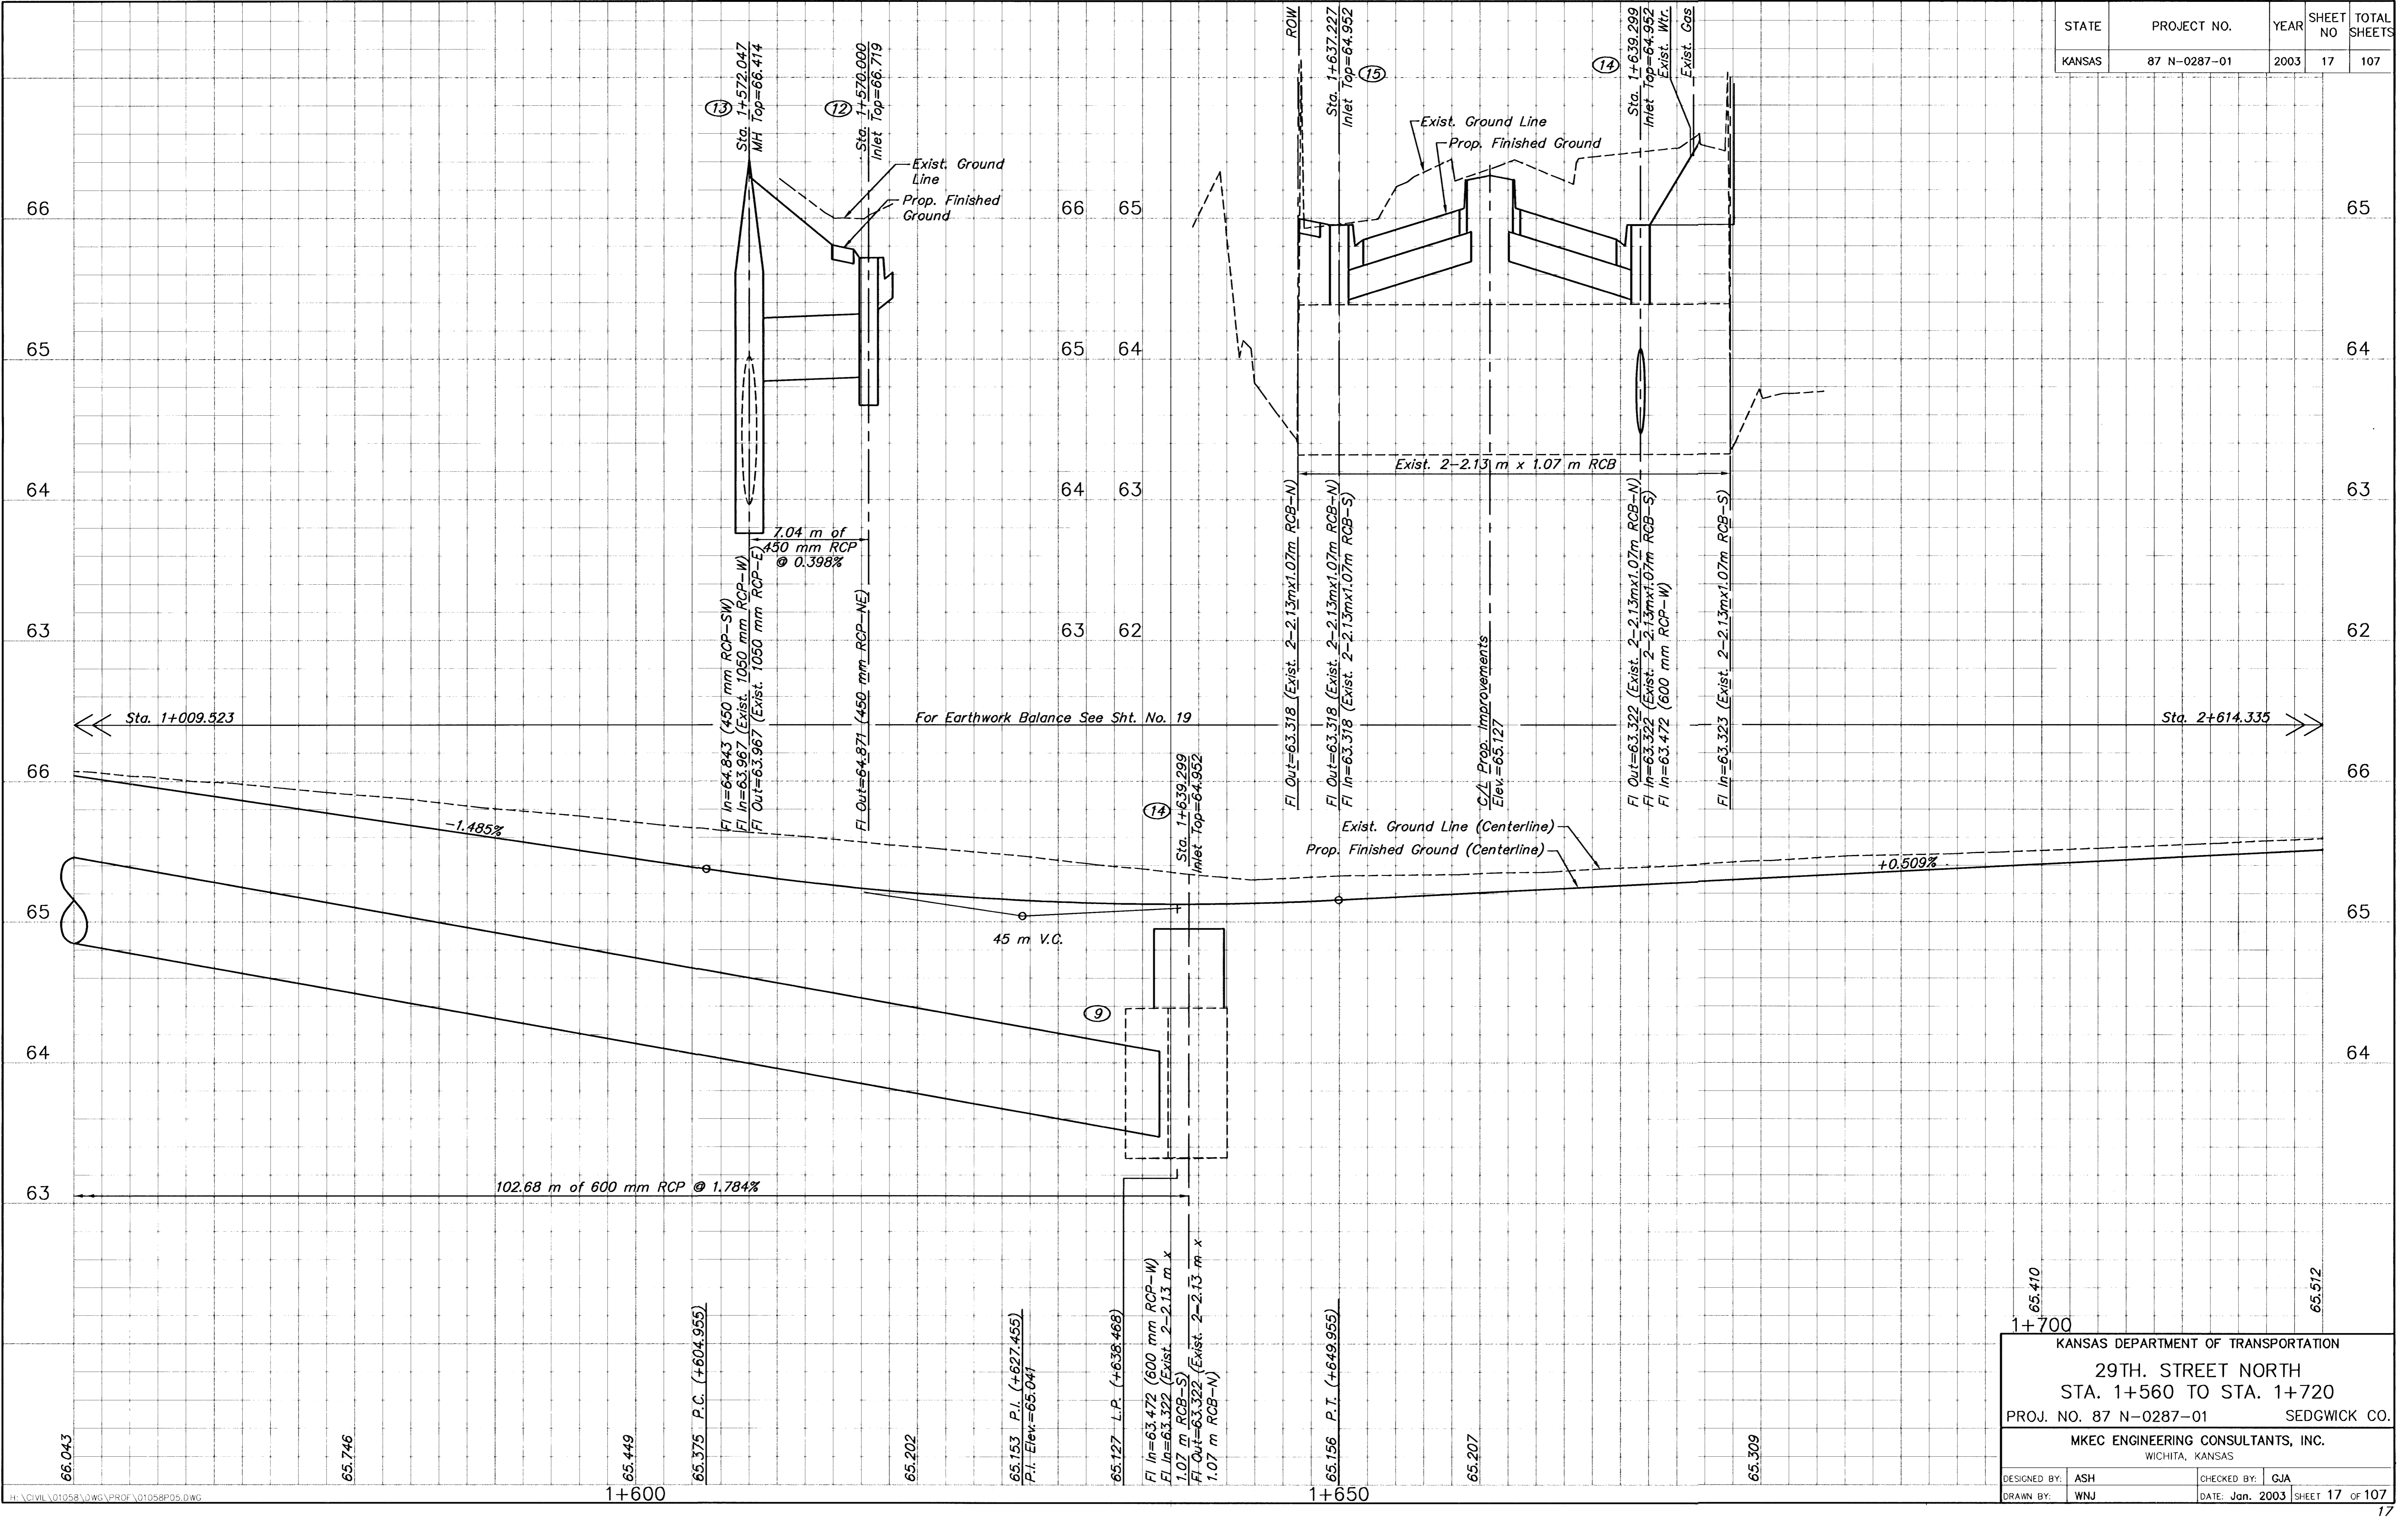

H:\CIVIL\01058\DWG\PROF\01058P05.DWG

1+600

1+650

65.410
1+700

KANSAS DEPARTMENT OF TRANSPORTATION
29TH. STREET NORTH
STA. 1+560 TO STA. 1+720
PROJ. NO. 87 N-0287-01 SEDGWICK CO.

MKEC ENGINEERING CONSULTANTS, INC.
WICHITA, KANSAS

DESIGNED BY: ASH	CHECKED BY: GJA
DRAWN BY: WNJ	DATE: Jan. 2003 SHEET 17 OF 17

65.512