
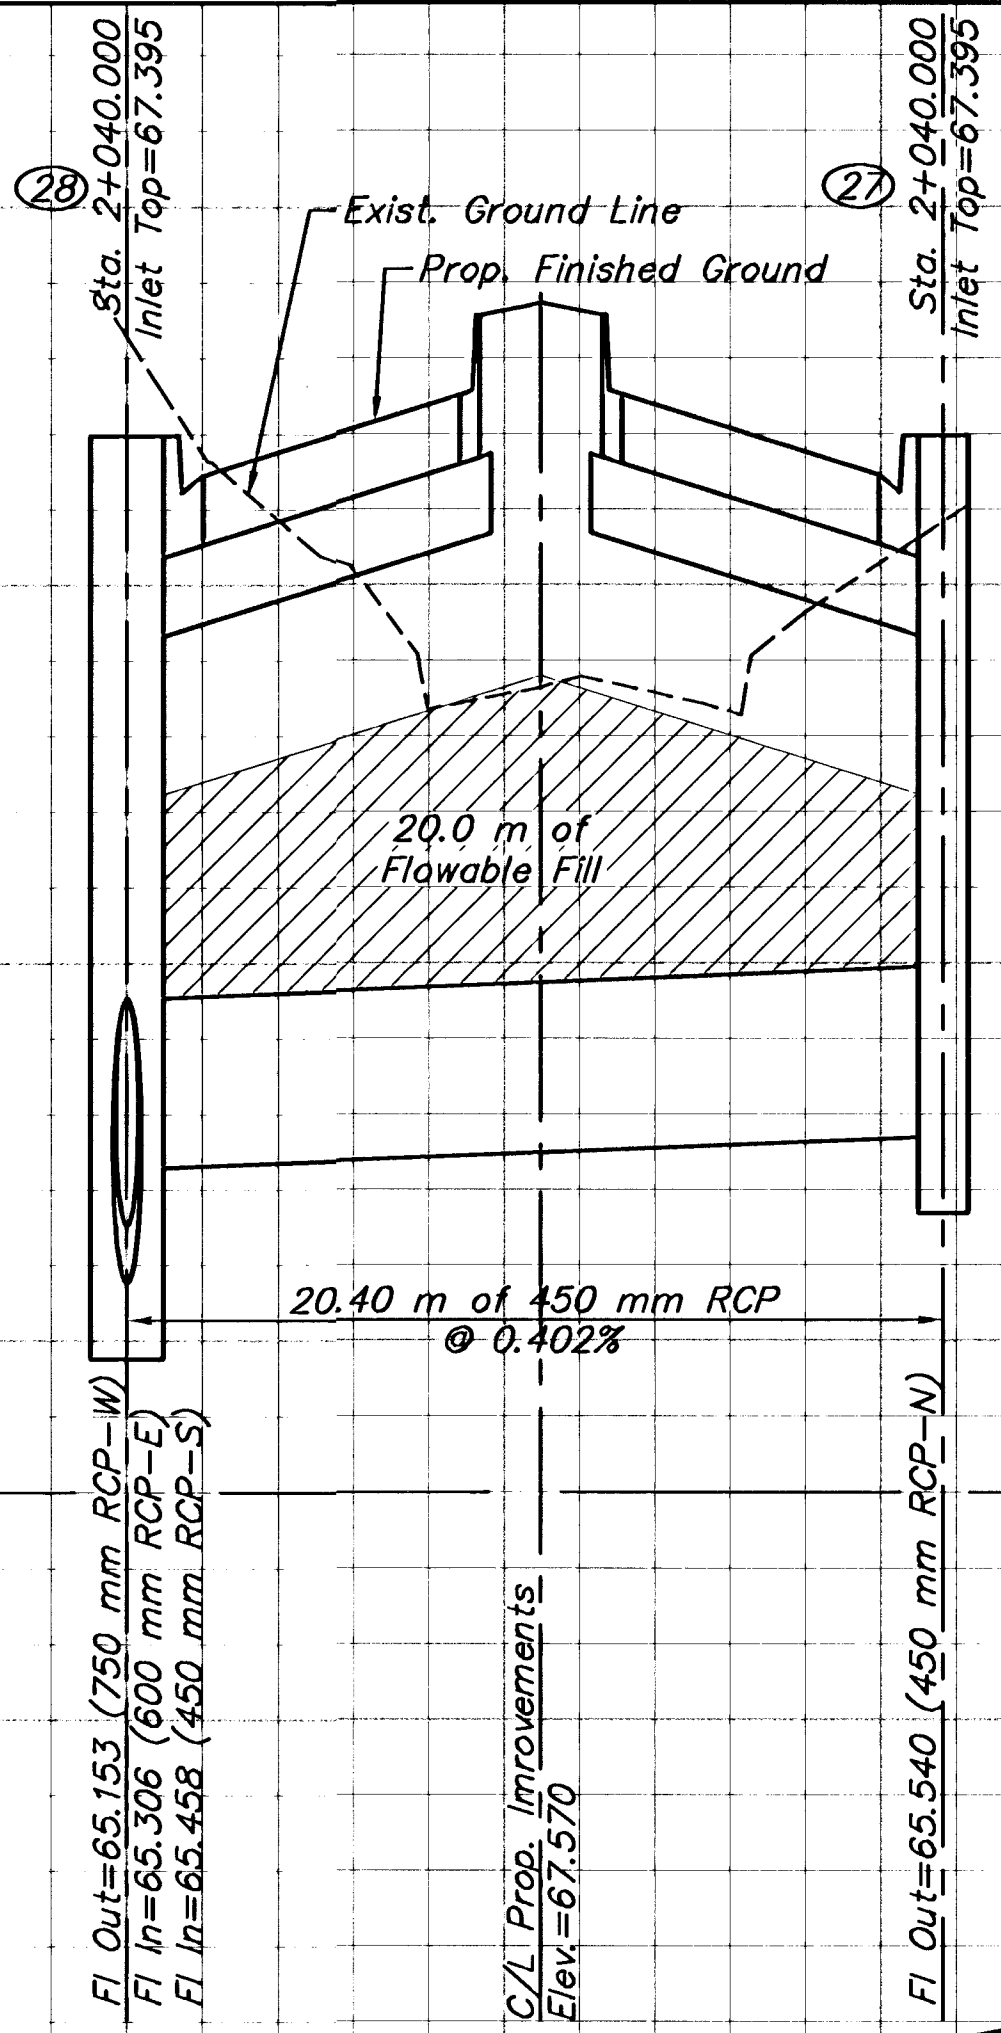
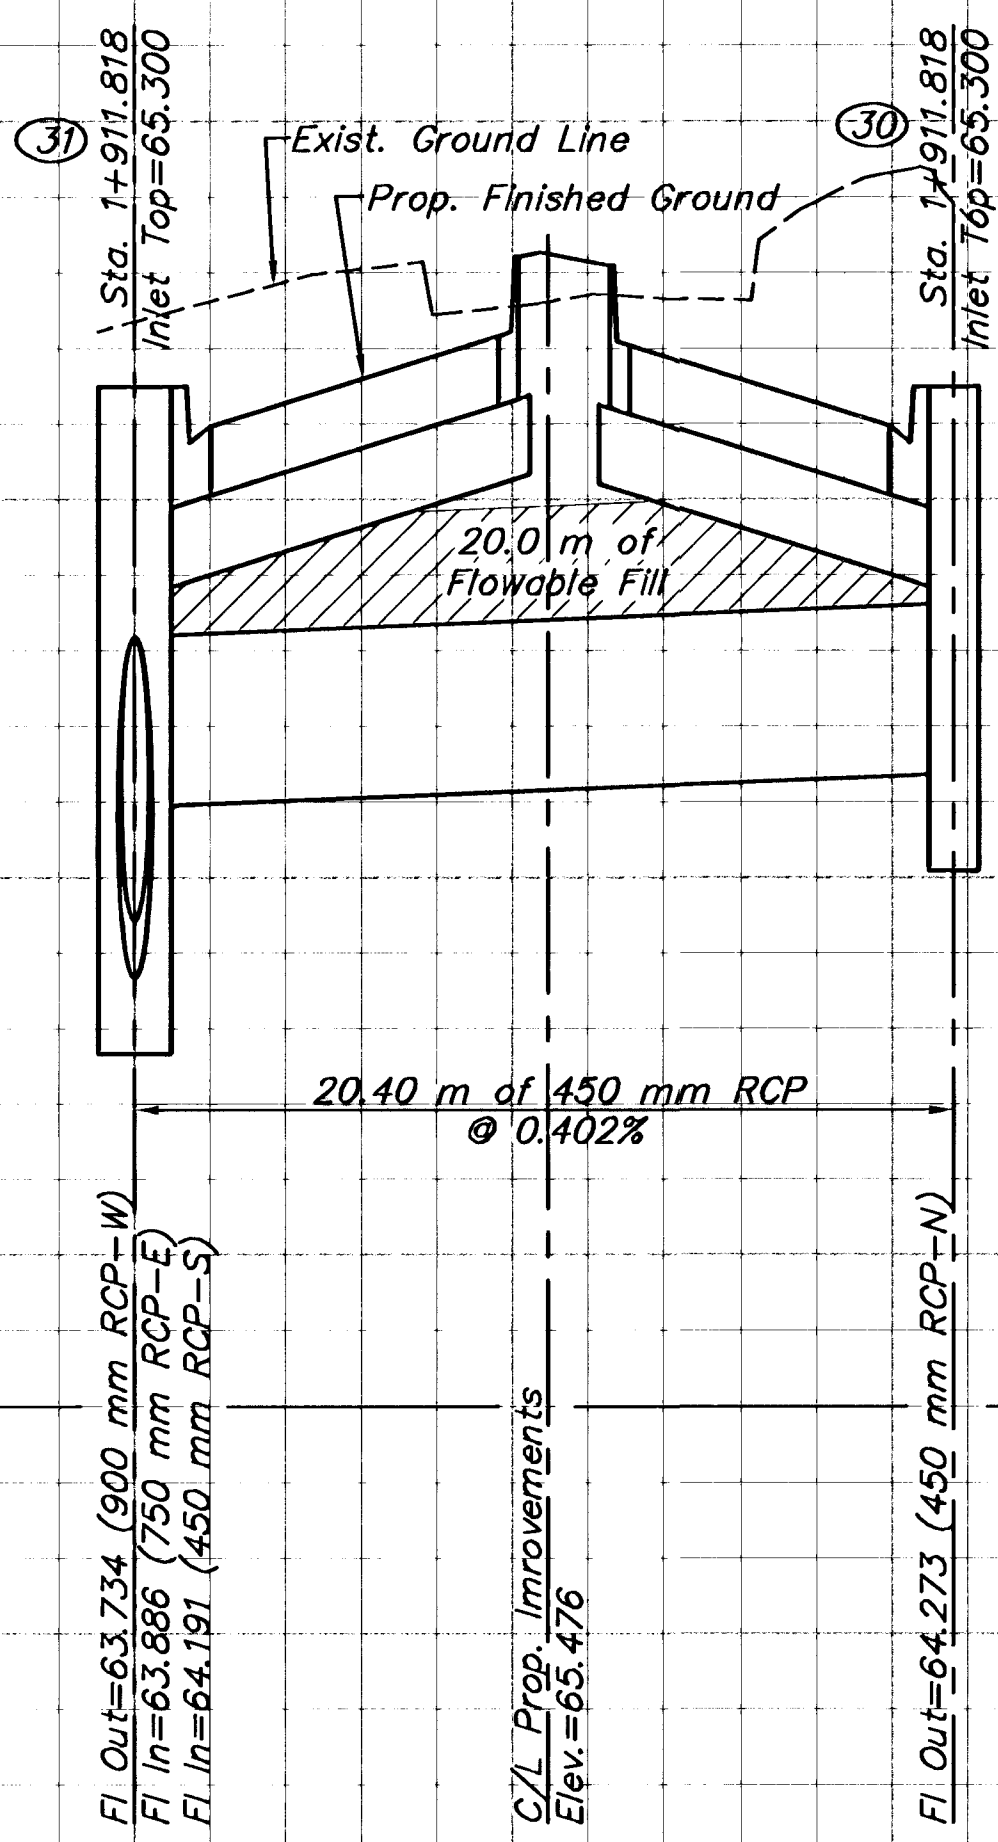


STATE	PROJECT NO.	YEAR	SHEET NO	TOTAL SHEETS
KANSAS	87 N-0287-01	2003	21	107

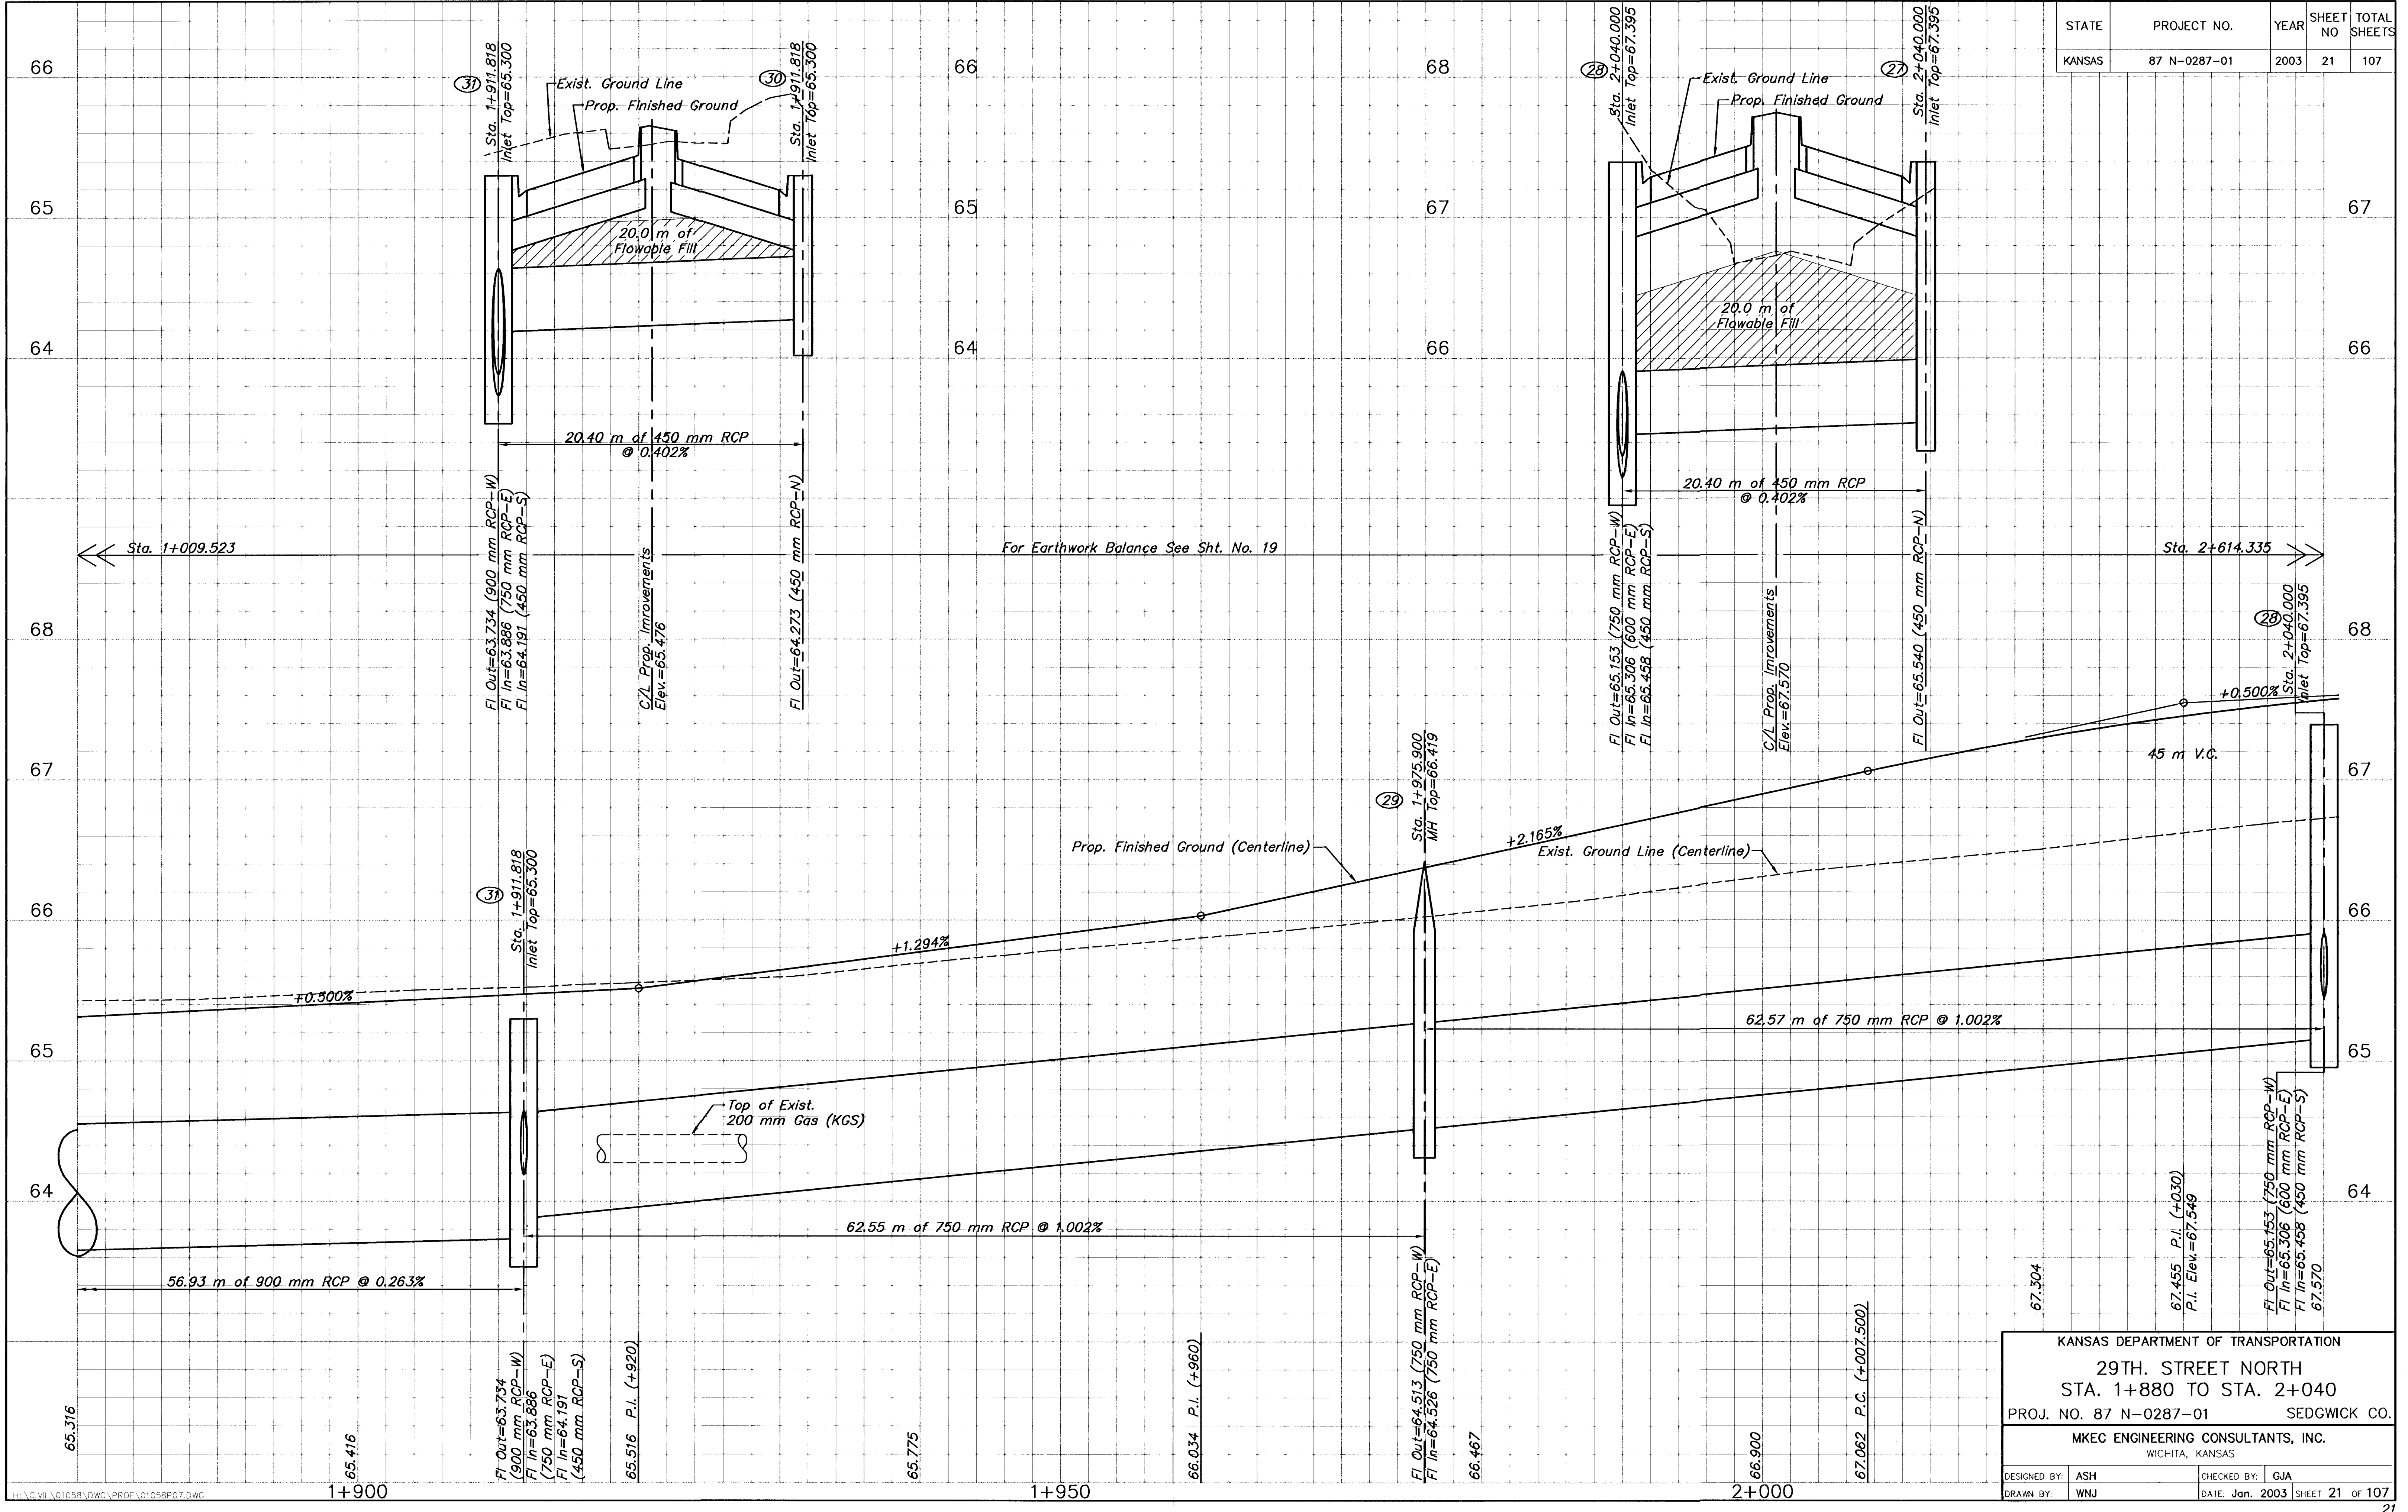

KANSAS DEPARTMENT OF TRANSPORTATION
 29TH. STREET NORTH
 STA. 1+880 TO STA. 2+040
 PROJ. NO. 87 N-0287-01 SEDGWICK CO.
 MKEC ENGINEERING CONSULTANTS, INC.
 WICHITA, KANSAS

DESIGNED BY: ASH CHECKED BY: GJA
 DRAWN BY: WNU DATE: Jan. 2003 SHEET 21 OF 107